

**EAST EGDE OF SHOULDER**

Location	Station	Offset	Theoretical Grade Elevations
N. End of North Appr. Slab	377+24.24	-16.00	541.36
A1	377+34.24	-16.00	541.41
A2	377+44.24	-16.00	541.46
S. End of North Appr. Slab	377+54.24	-16.00	541.50

**EAST EDGE OF LANE**


Location	Station	Offset	Theoretical Grade Elevations
N. End of North Appr. Slab	377+21.93	-12.00	541.43
A1	377+31.93	-12.00	541.48
A2	377+41.93	-12.00	541.53
S. End of North Appr. Slab	377+51.93	-12.00	541.57

**STAGE CONST. JOINT**

Location	Station	Offset	Theoretical Grade Elevations
N. End of North Appr. Slab	377+16.73	-3.00	541.55
A1	377+26.73	-3.00	541.60
A2	377+36.73	-3.00	541.65
S. End of North Appr. Slab	377+46.73	-3.00	541.69

**☉ ROADWAY AND PROFILE GRADE**

Location	Station	Offset	Theoretical Grade Elevations
N. End of North Appr. Slab	377+15.00	0.00	541.59
A1	377+25.00	0.00	541.64
A2	377+35.00	0.00	541.69
S. End of North Appr. Slab	377+45.00	0.00	541.73

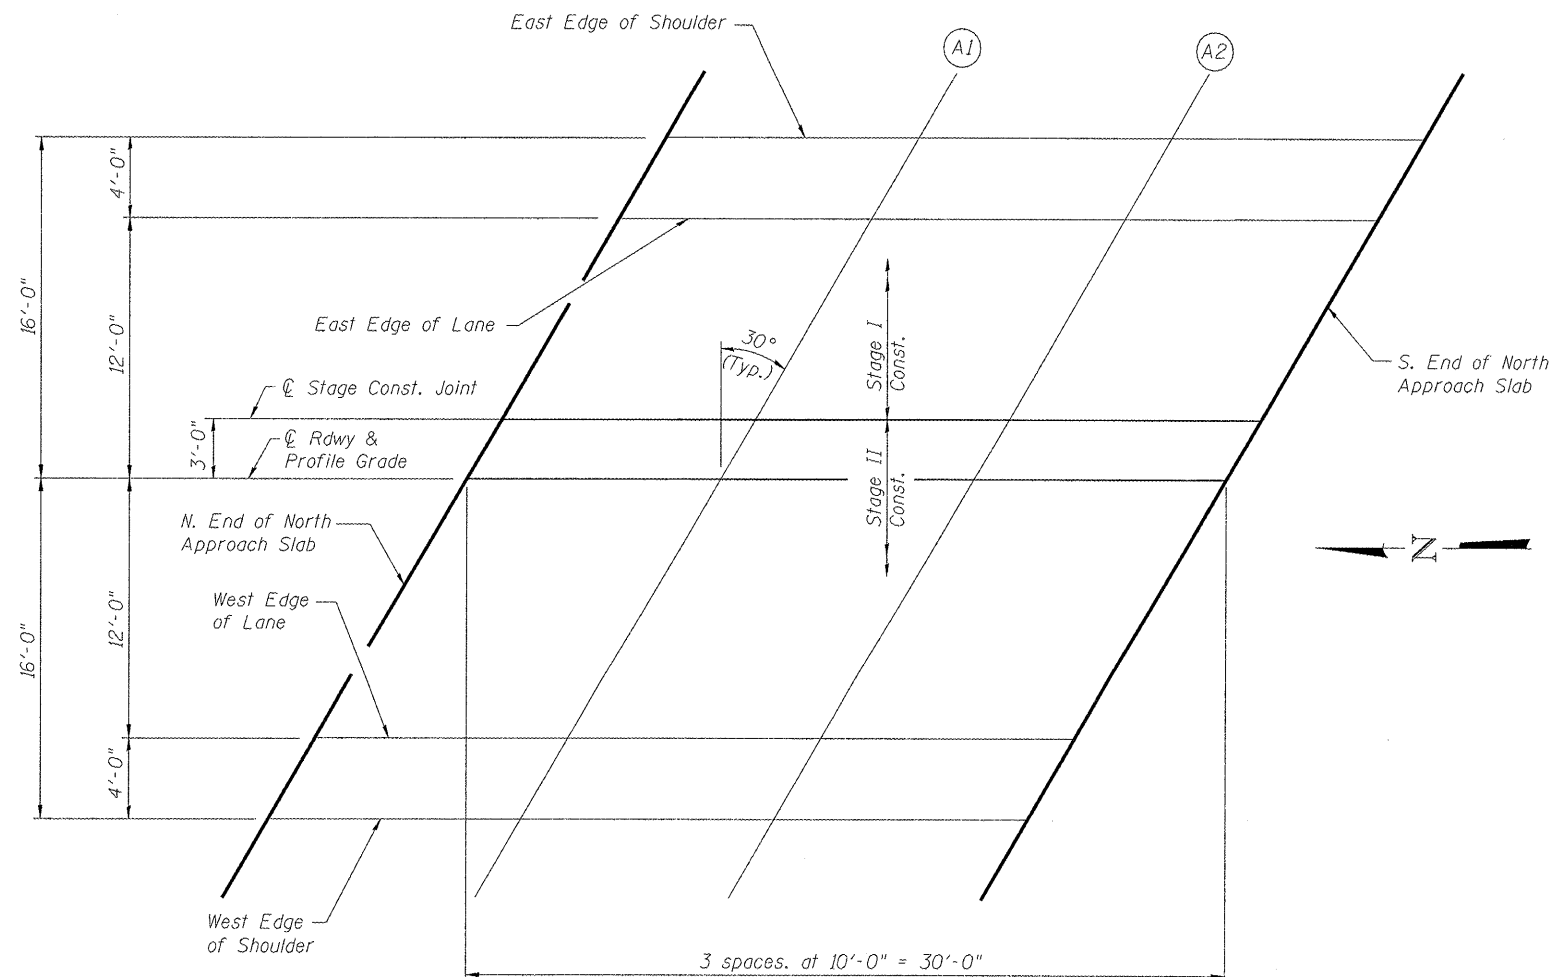

**PLAN**  
North Approach

**WEST EDGE OF LANE**

Location	Station	Offset	Theoretical Grade Elevations
N. End of North Appr. Slab	377+08.07	12.00	541.36
A1	377+18.07	12.00	541.41
A2	377+28.07	12.00	541.47
S. End of North Appr. Slab	377+38.07	12.00	541.51

**WEST EDGE OF SHOULDER**

Location	Station	Offset	Theoretical Grade Elevations
N. End of North Appr. Slab	377+05.76	16.00	541.26
A1	377+15.76	16.00	541.32
A2	377+25.76	16.00	541.37
S. End of North Appr. Slab	377+35.76	16.00	541.42

HURST-ROSCHKE ENGINEERS, INC.  
HILLSBORO, ILLINOIS 62049  
(217)532-3959 FAX (217)532-3212  
HR JOB # 191-1785

**HR**  
HURST-ROSCHKE  
ENGINEERS, INC.

FILE NAME =	USER NAME =	DESIGNED - JSP	REVISED -
		CHECKED - CJC	REVISED -
		DRAWN - UJJ	REVISED -
		CHECKED - RVB	REVISED -

**STATE OF ILLINOIS**  
**DEPARTMENT OF TRANSPORTATION**

**TOP OF NORTH APPROACH SLAB ELEVATIONS**  
**STRUCTURE NO. 036-0071**

F.A.P. RTE.	SECTION	COUNTY	TOTAL SHEETS	SHEET NO.
522	(14-1-B1) BR	HENDERSON	70	21
CONTRACT NO. 68298			ILLINOIS FED. AID PROJECT	

SHEET NO. 8 OF 27 SHEETS