


SURVEYED _____
 PLOTTED _____
 CHECKED _____
 TYPED _____
 AREAS CHECKED _____
 NO. _____

SURVEYED _____
 PLOTTED _____
 CHECKED _____
 TYPED _____
 AREAS CHECKED _____
 NO. _____

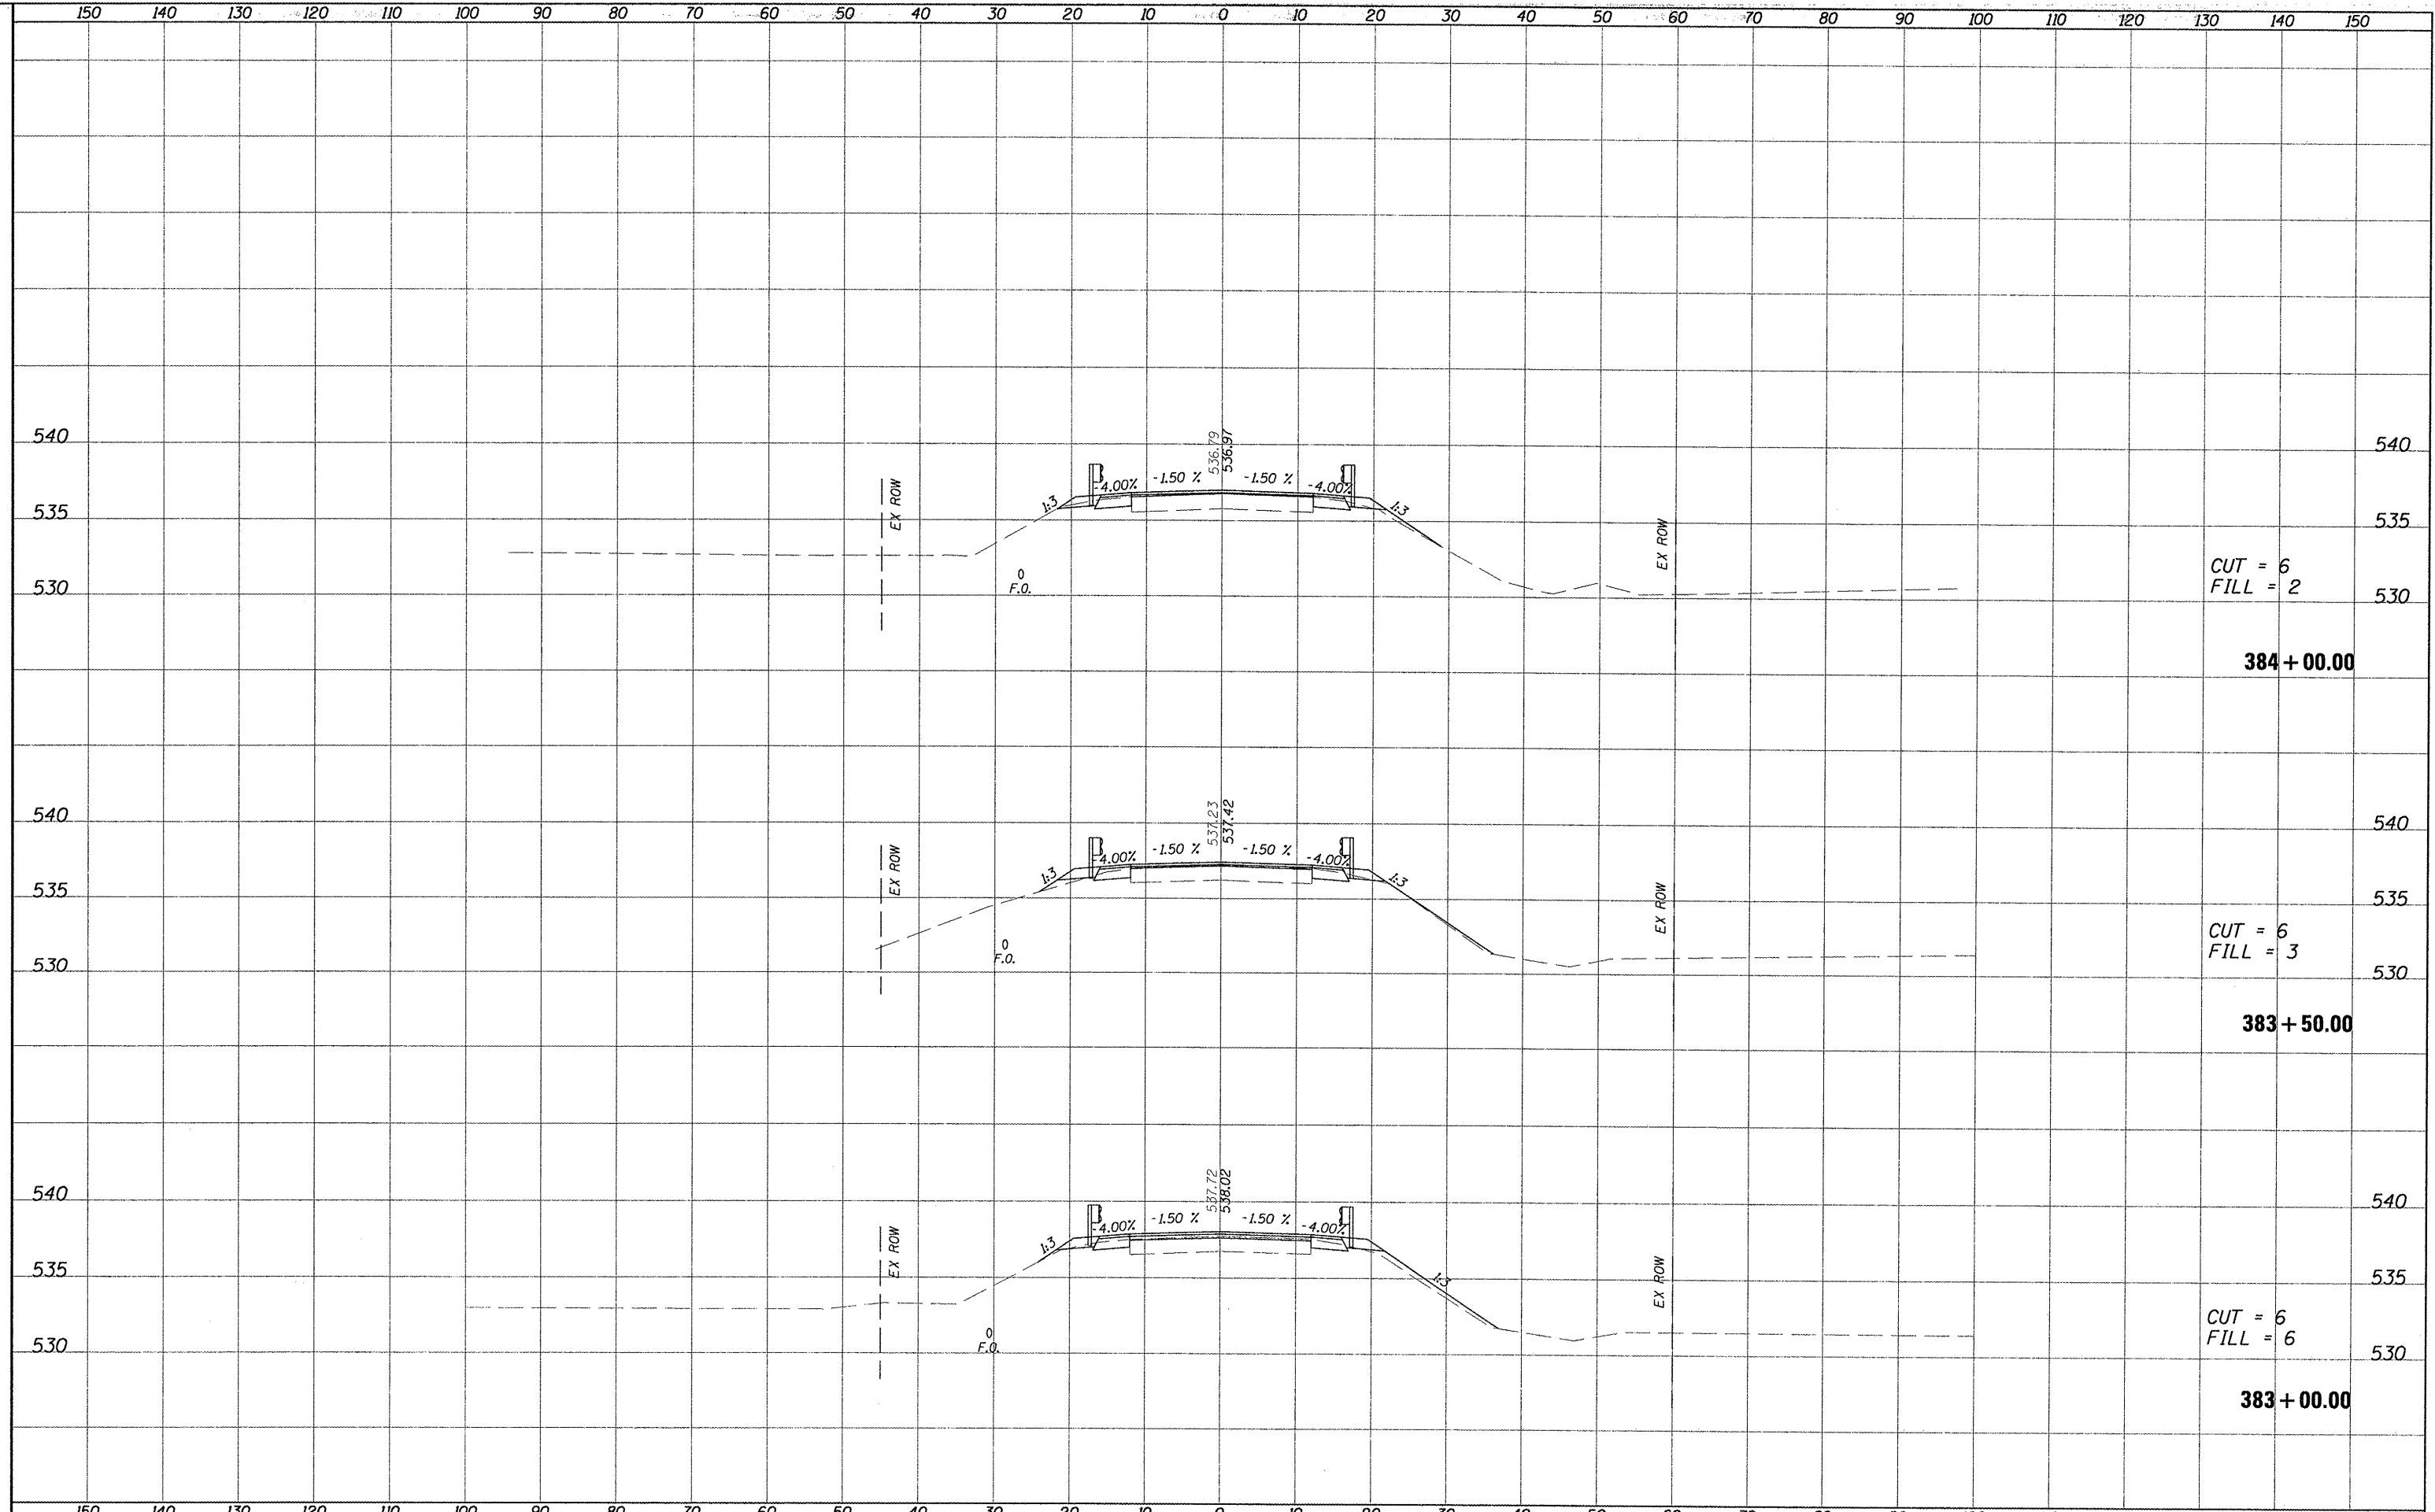

FILE NAME = T:\198-1785_W07_Honey_Creek\geopak\xsac.dgn	USER NAME = HURST-ROSCHKE	DESIGNED -	REVISED -	STATE OF ILLINOIS DEPARTMENT OF TRANSPORTATION	CROSS SECTIONS	F.A.P. RTE. 522	SECTION (14-1-B1)BR	COUNTY HENDERSON	TOTAL SHEETS 70	SHEET NO. 51	
PLOT SCALE = 20.0001" / IN.	CHECKED -	REVISED -	SCALE:			SHEET NO. OF SHEETS	STA. 383+00.00 TO STA. 384+00.00	CONTRACT NO. 68298		ILLINOIS FED. AID PROJECT	
PLOT DATE = 2/14/2011	DATE = 2-26-11	REVISED -									