


DATE	
BY	
ORIGINAL SURVEY	
SURVEYED	
PLOTTED	
NOTE BOOK	
AREAS CHECKED	
NO.	

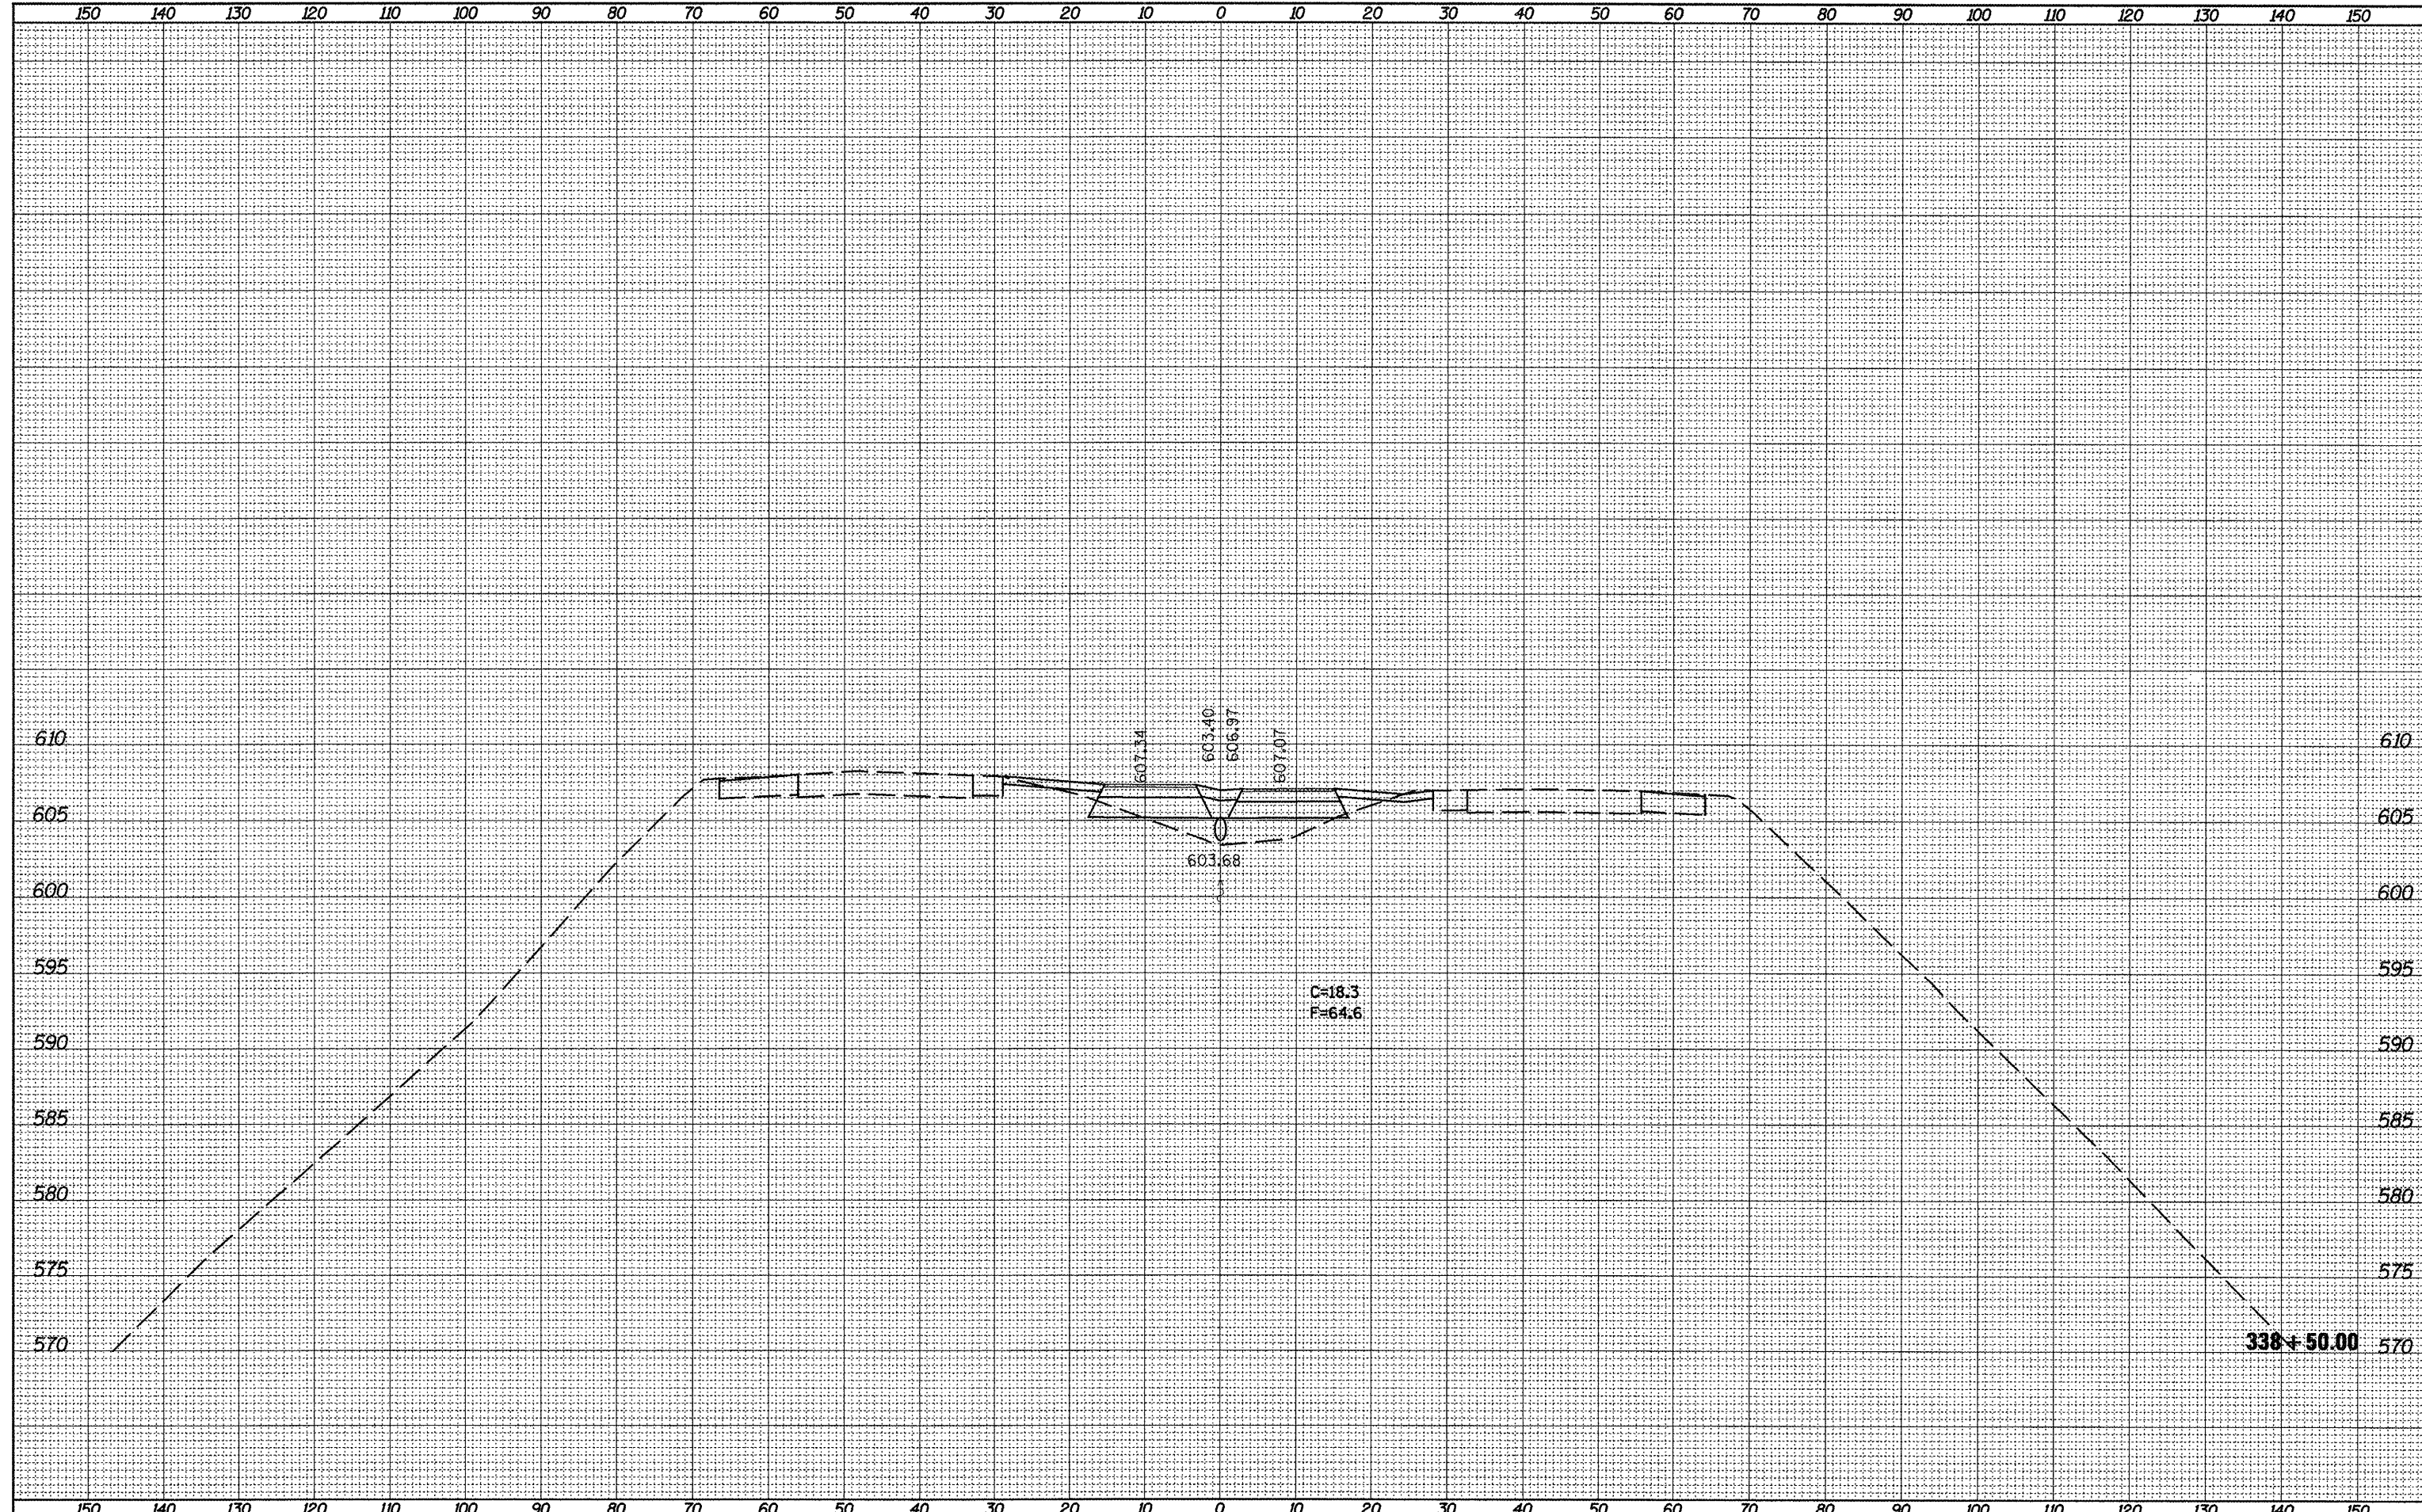

FILE NAME =
D468874-topo.dgn

USER NAME = johnsonv	DESIGNED -	REVISED -
PLLOT SCALE = 20.0/13 ' / 1"	DRAWN -	REVISED -
PLLOT DATE = 8/25/2011	CHECKED -	REVISED -
	DATE -	REVISED -

**STATE OF ILLINOIS
DEPARTMENT OF TRANSPORTATION**

PROPOSED CROSS-OVER CROSS SECTIONS

SCALE: SHEET NO. 8 OF 21 SHEETS STA. 338+50.00 TO STA. 338+50.00

F.A.I. RTE.	SECTION	COUNTY	TOTAL SHEETS	SHEET NO.
74	72[6VB/8Y]	PEORIA	133	99
ILLINOIS FED. AID PROJECT			CONTRACT NO. 68874	