


SURVEYED \_\_\_\_\_  
 SURVEY \_\_\_\_\_  
 NOTE BOOK \_\_\_\_\_  
 TEMPLATE \_\_\_\_\_  
 AREAS \_\_\_\_\_  
 AREAS CHECKED \_\_\_\_\_  
 NO. \_\_\_\_\_

SURVEYED \_\_\_\_\_  
 SURVEY \_\_\_\_\_  
 NOTE BOOK \_\_\_\_\_  
 TEMPLATE \_\_\_\_\_  
 AREAS \_\_\_\_\_  
 AREAS CHECKED \_\_\_\_\_  
 NO. \_\_\_\_\_

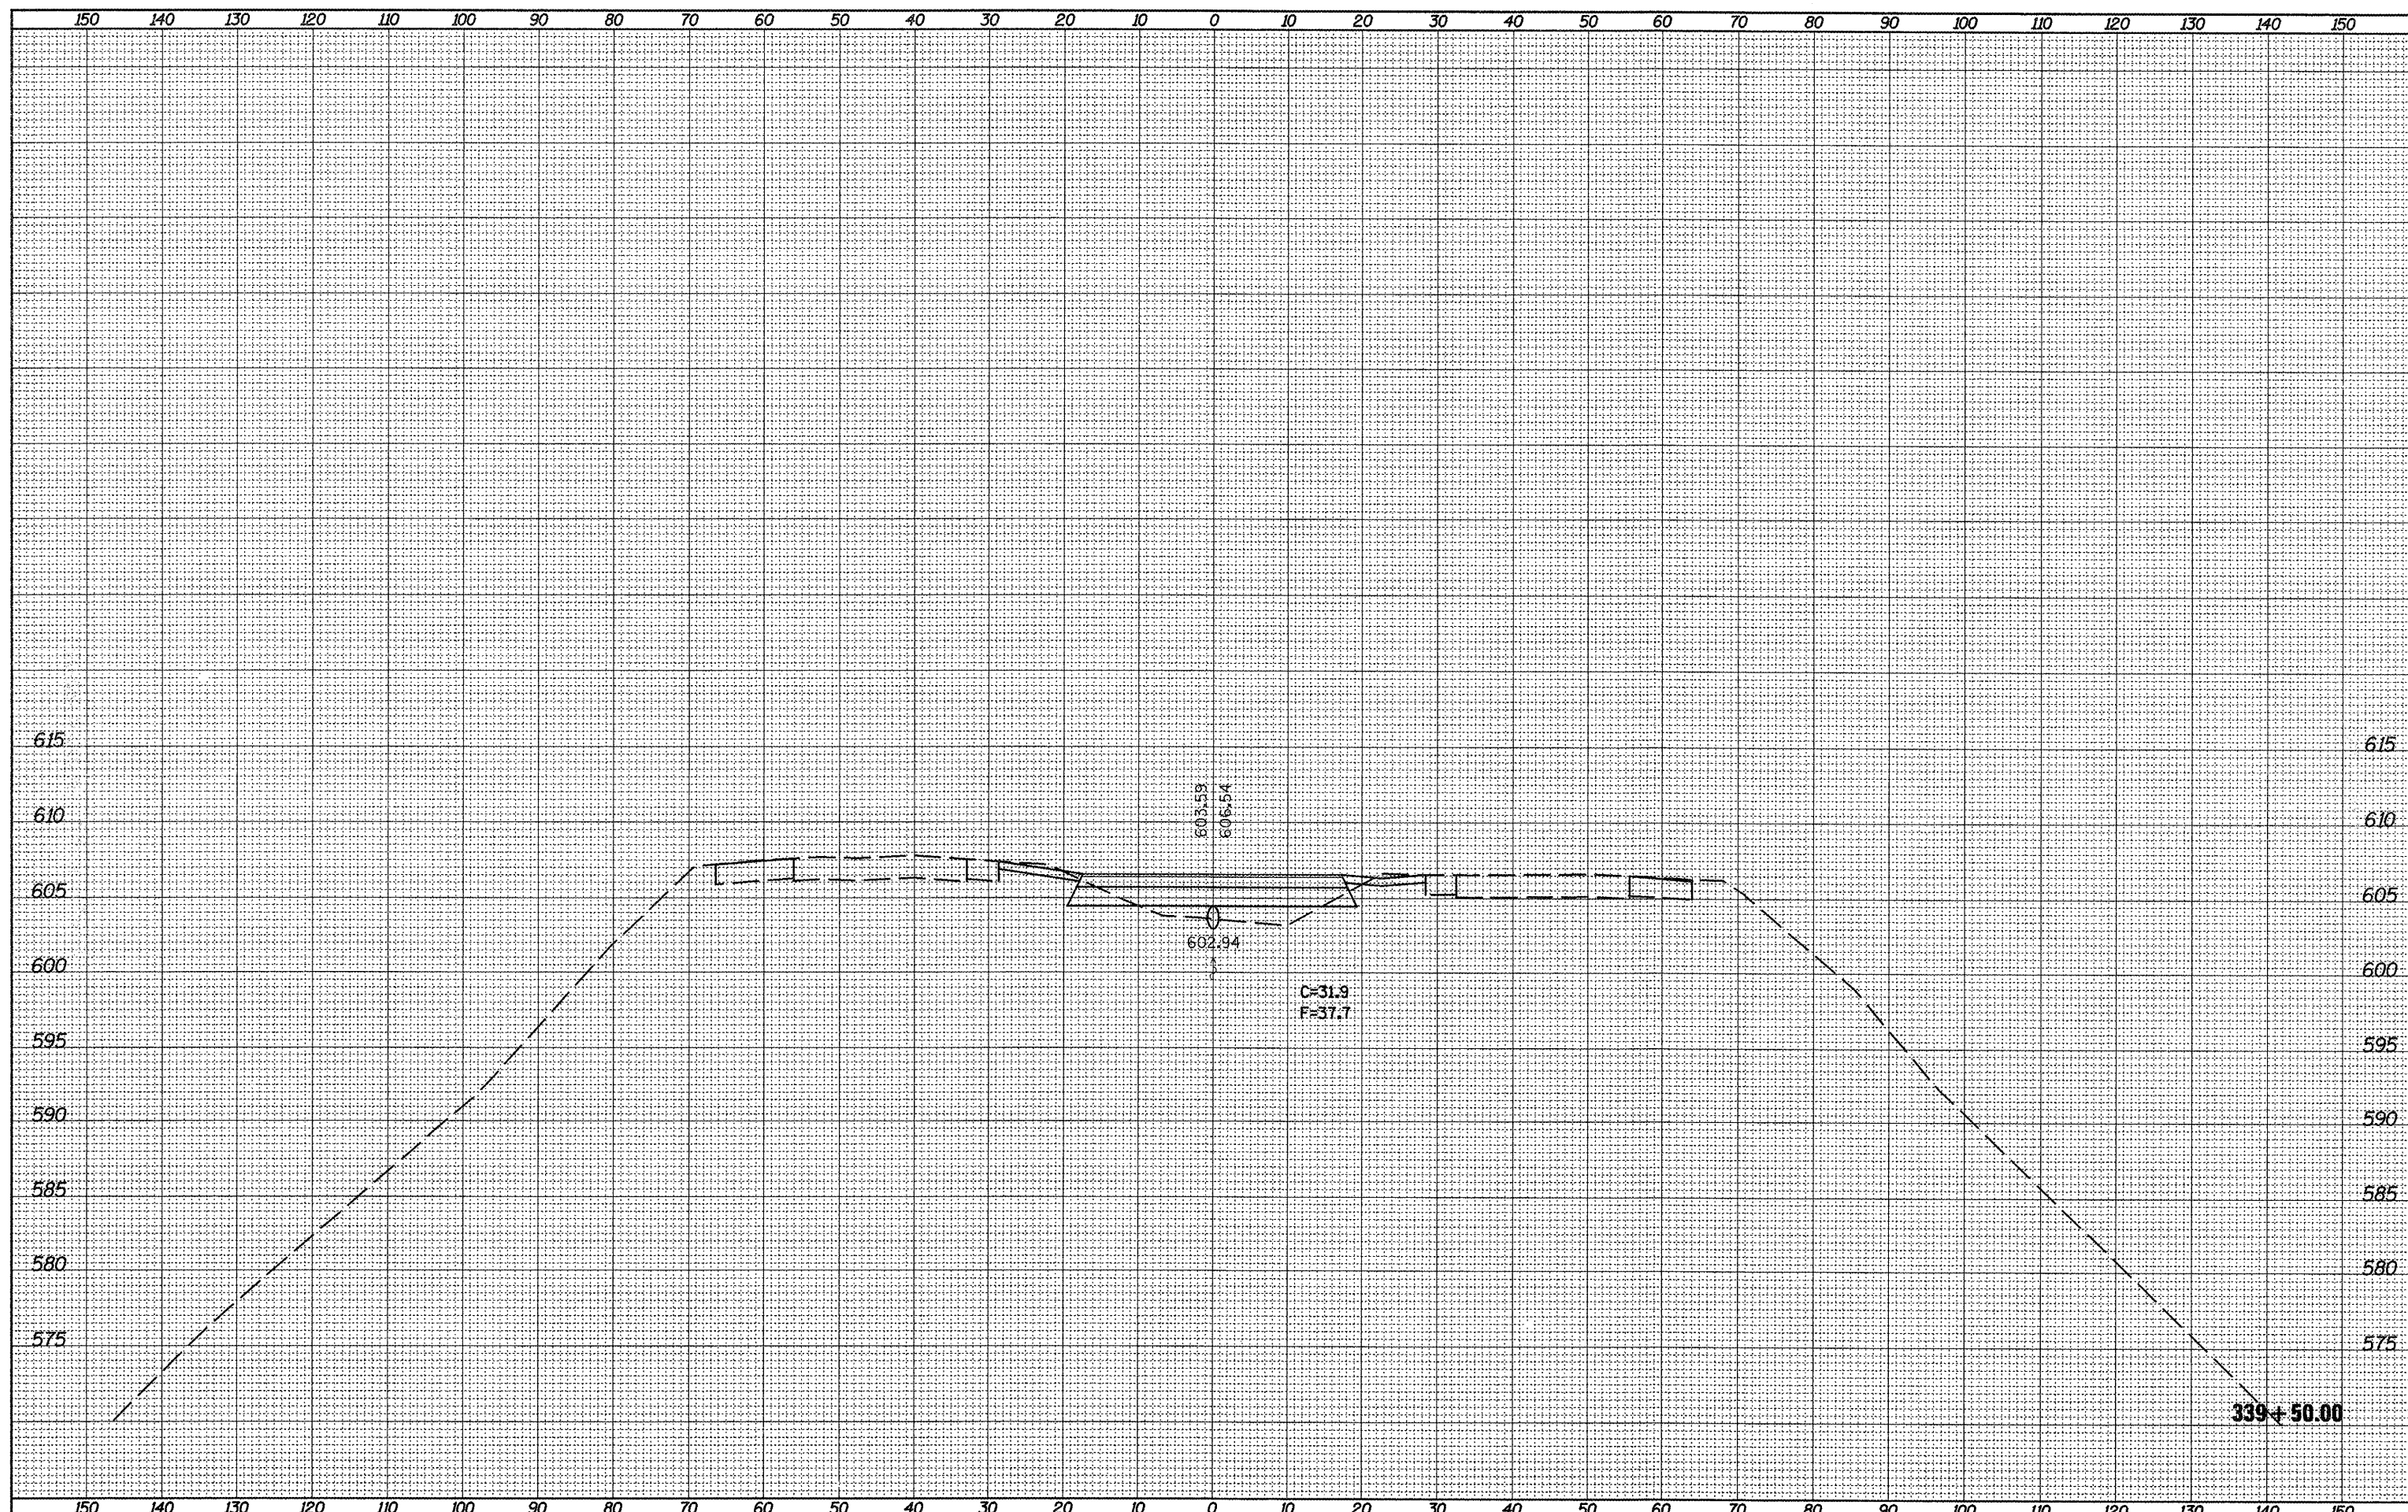

FILE NAME =  
 D468874-topo.dgn

USER NAME = johnsonv  
 PLLOT SCALE = 20.8913' / in.  
 PLOT DATE = 8/25/2011

DESIGNED -	REVISED -
DRAWN -	REVISED -
CHECKED -	REVISED -
DATE -	REVISED -

**STATE OF ILLINOIS**  
**DEPARTMENT OF TRANSPORTATION**

**PROPOSED CROSS-OVER CROSS SECTIONS**  
 SCALE: SHEET NO. 10 OF 21 SHEETS STA. 339+50.00 TO STA. 339+50.00

F.A.I. RTE. 74	SECTION 72(16VB)BY1	COUNTY PEORIA	TOTAL SHEETS 133	SHEET NO. 101
CONTRACT NO. 68874			ILLINOIS FED. AID PROJECT	