


SURVEYED
 SURVEY
 NOTE BOOK
 TEMPLATE
 AREAS
 AREAS CHECKED
 NO.

SURVEYED
 SURVEY
 NOTE BOOK
 TEMPLATE
 AREAS
 AREAS CHECKED
 NO.

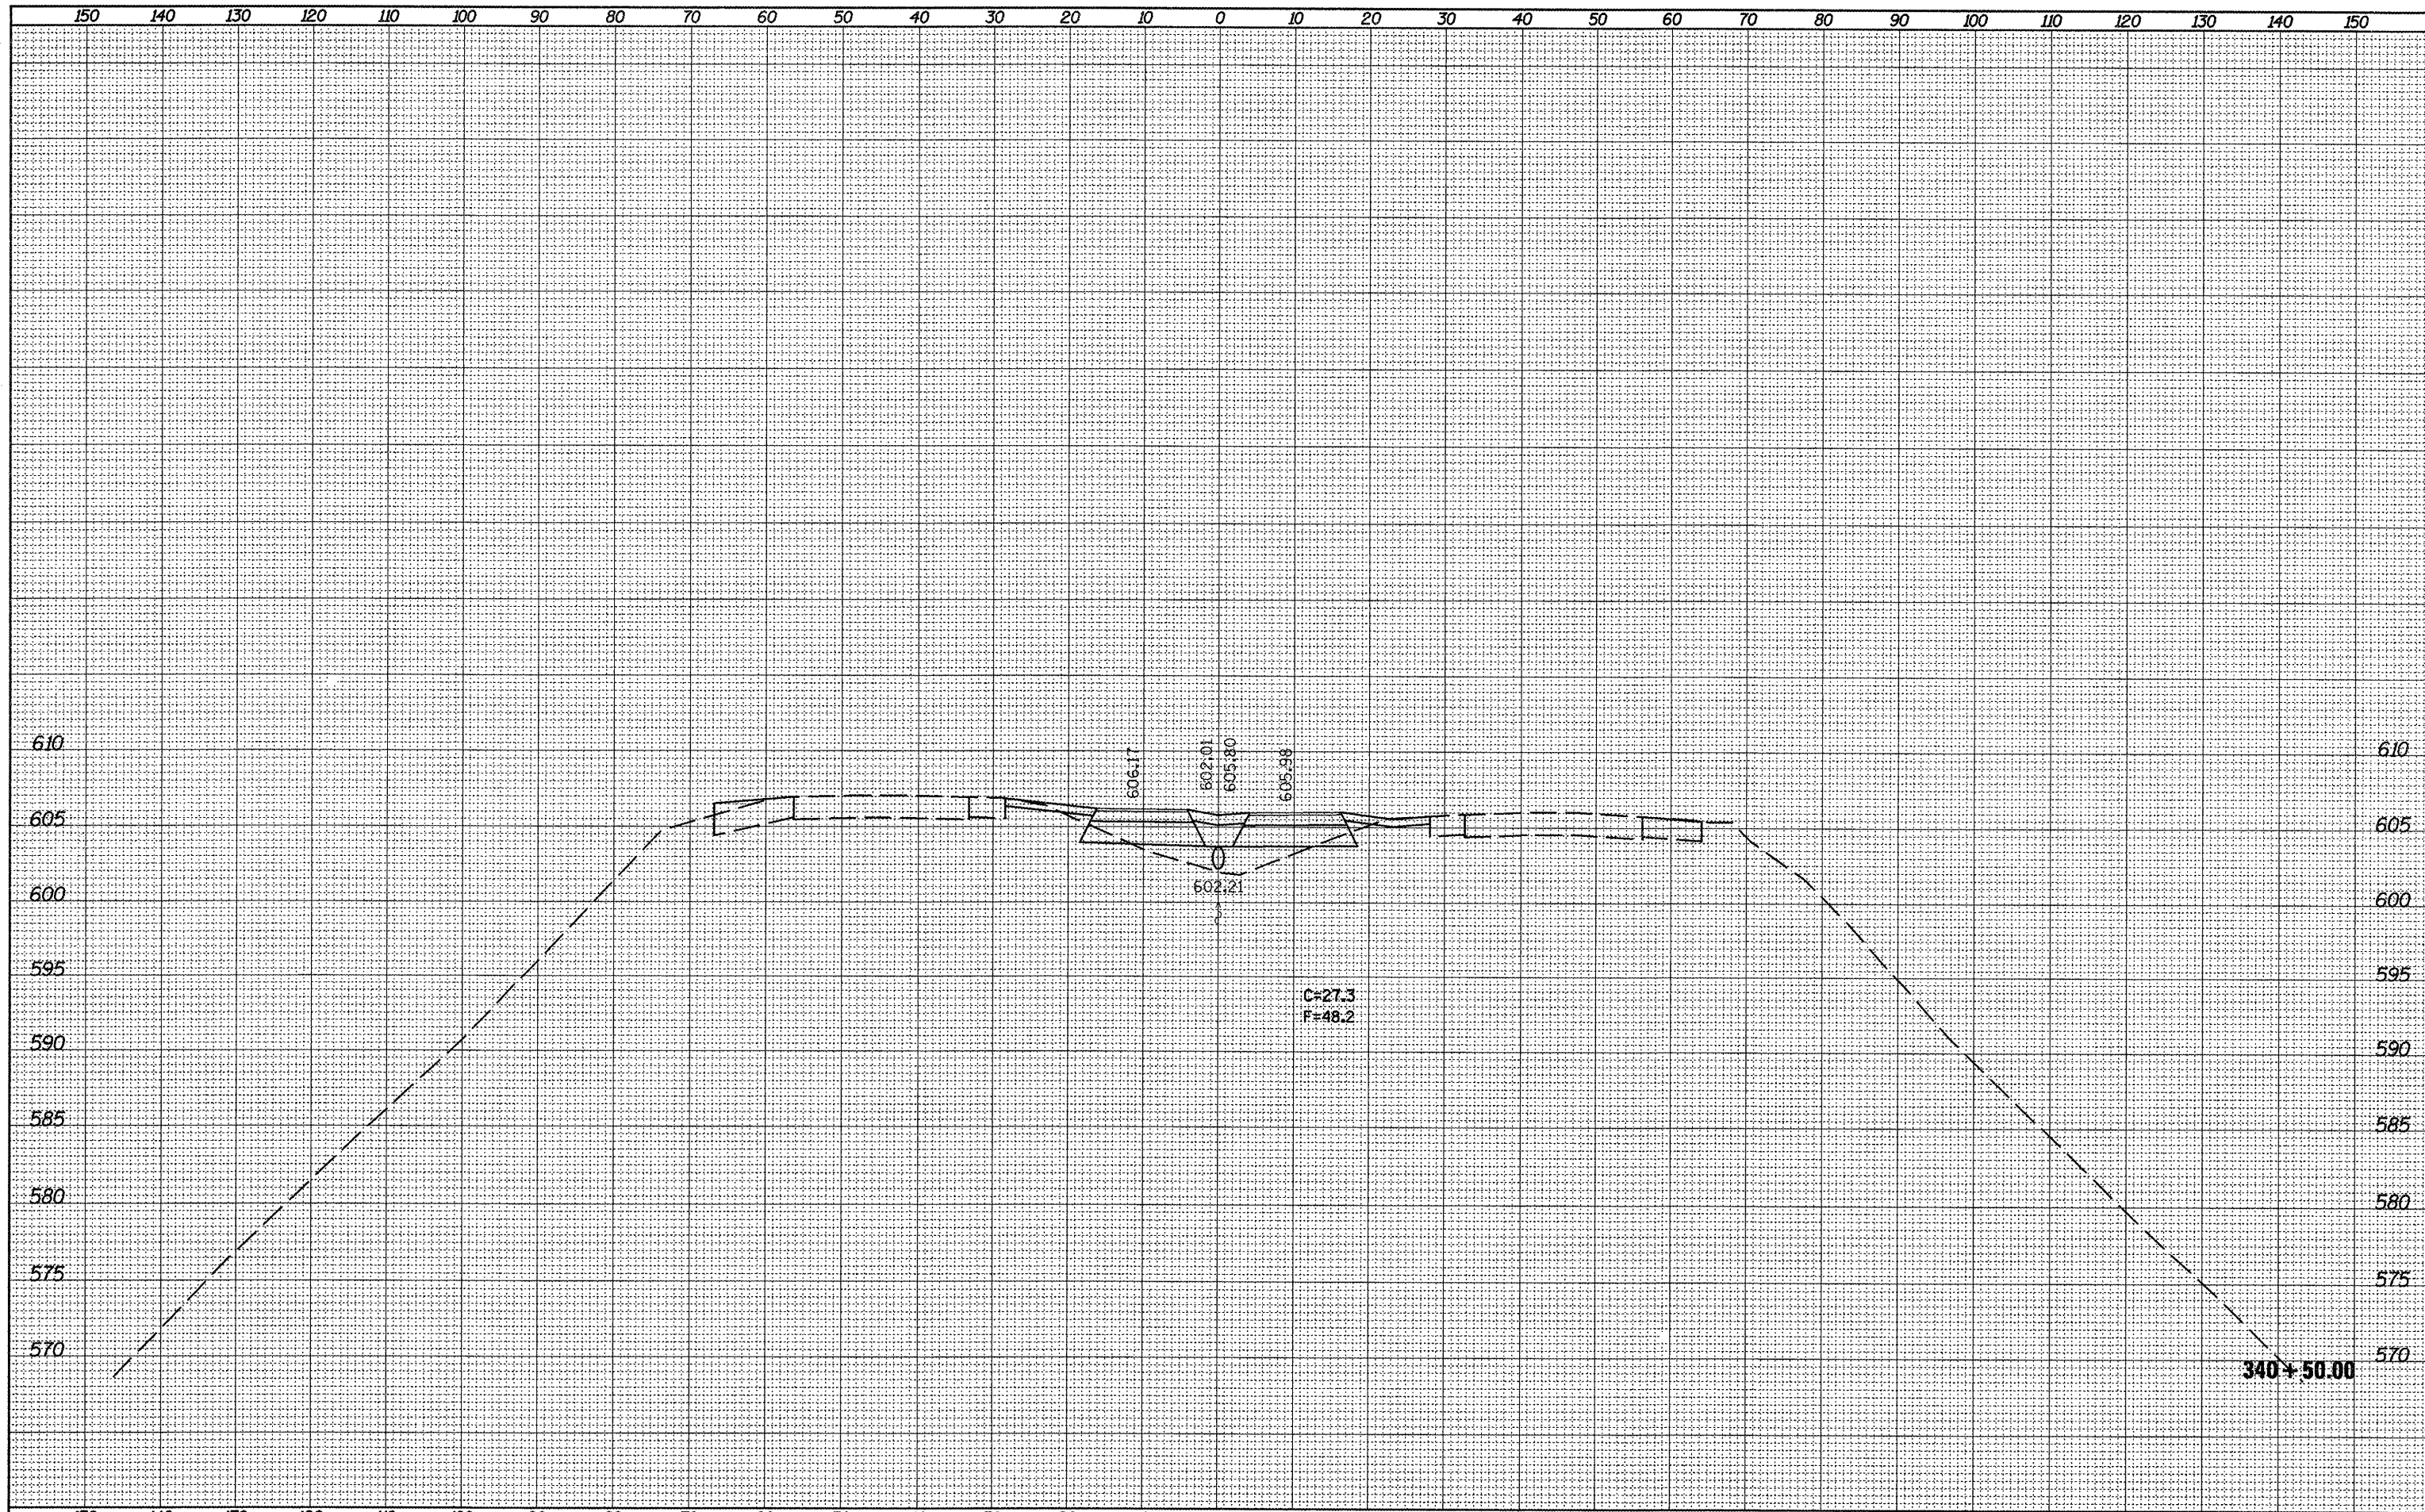

FILE NAME = D468874-topo.dgn	USER NAME = johnsonv	DESIGNED -	REVISED -	STATE OF ILLINOIS DEPARTMENT OF TRANSPORTATION	PROPOSED CROSS-OVER CROSS SECTIONS		F.A.I. RTE. 74	SECTION 72(6VB)BY1	COUNTY PEORIA	TOTAL SHEETS 133	SHEET NO. 103	
	PLOT SCALE = 20.0913' / in.	DRAWN -	REVISED -		SCALE:	SHEET NO. 12 OF 21 SHEETS	STA. 340+50.00 TO STA. 340+50.00	CONTRACT NO. 68874 ILLINOIS FED. AID PROJECT				
	PLOT DATE = 8/25/2011	CHECKED -	REVISED -									
		DATE -	REVISED -									