


SURVEYED \_\_\_\_\_  
 SURVEY \_\_\_\_\_  
 NOTE BOOK \_\_\_\_\_  
 TEMPLATE \_\_\_\_\_  
 AREAS \_\_\_\_\_  
 AREAS CHECKED \_\_\_\_\_  
 NO. \_\_\_\_\_

SURVEYED \_\_\_\_\_  
 SURVEY \_\_\_\_\_  
 NOTE BOOK \_\_\_\_\_  
 TEMPLATE \_\_\_\_\_  
 AREAS \_\_\_\_\_  
 AREAS CHECKED \_\_\_\_\_  
 NO. \_\_\_\_\_

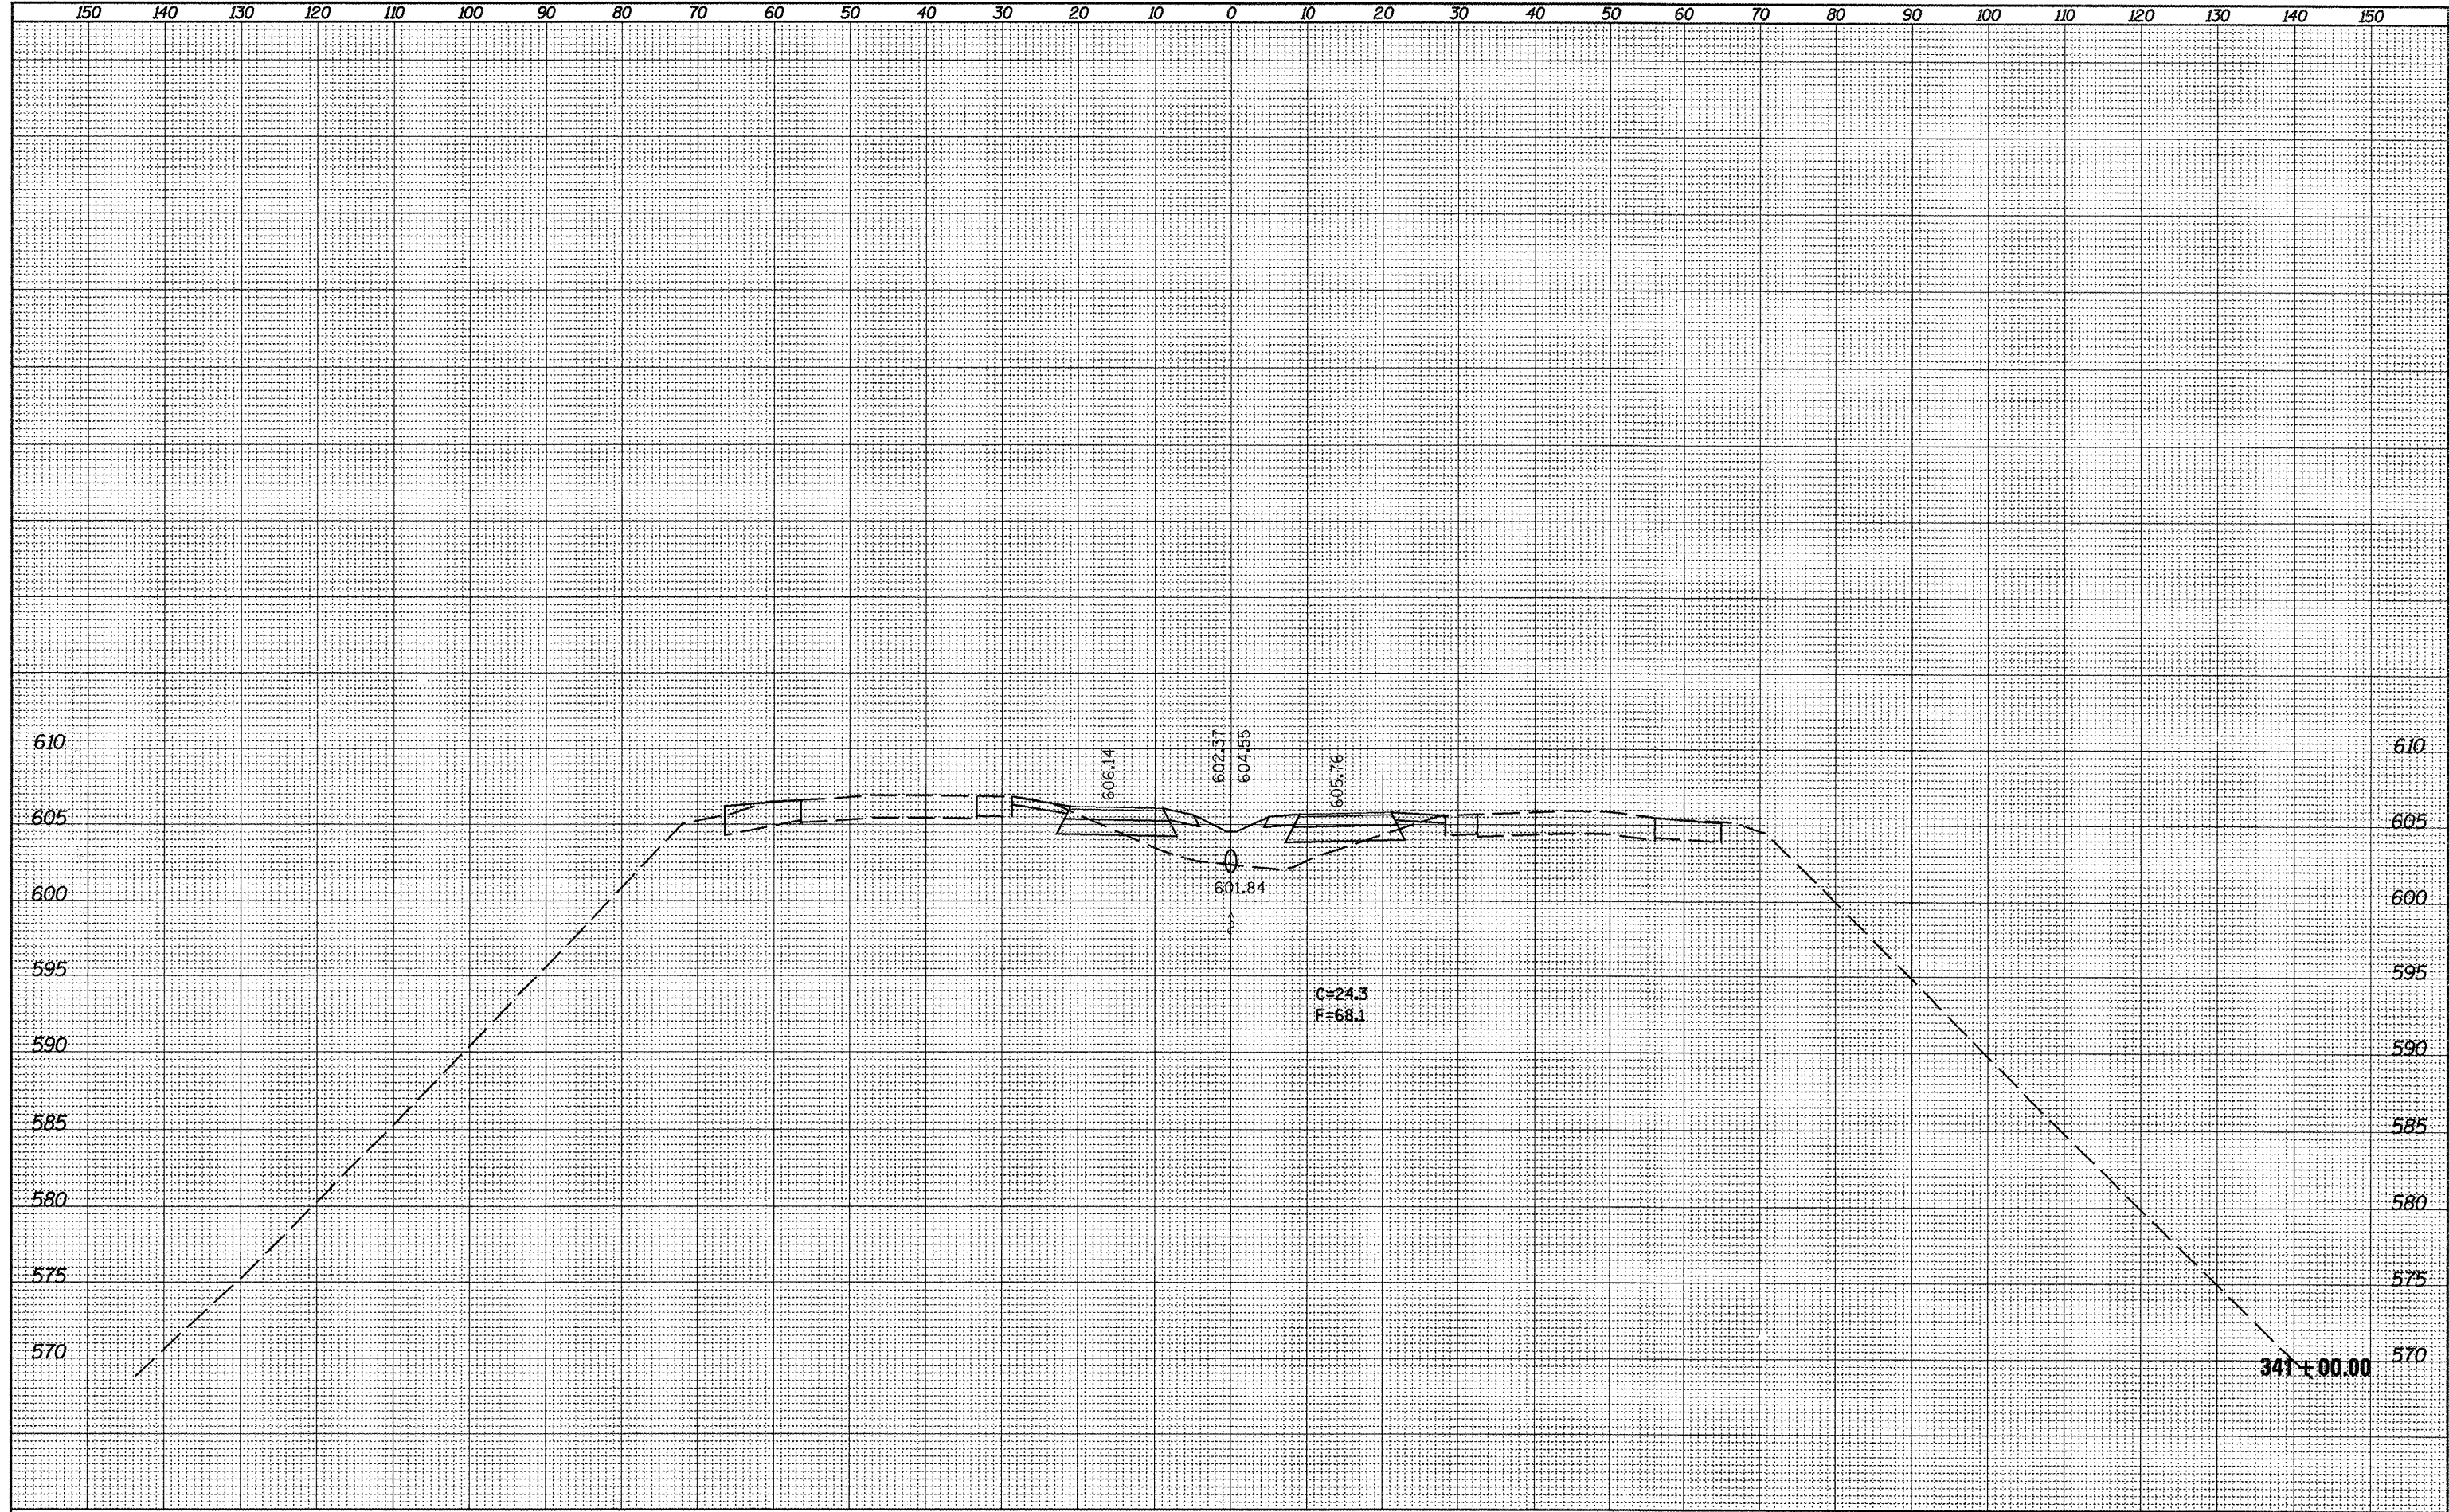

FILE NAME = D468874-topo.dgn	USER NAME = johnaontv	DESIGNED -	REVISED -	<b>STATE OF ILLINOIS</b> <b>DEPARTMENT OF TRANSPORTATION</b>	<b>PROPOSED CROSS-OVER CROSS SECTIONS</b>		F.A.I. RTE. 74	SECTION 72[GVB]BYJ	COUNTY PEORIA	TOTAL SHEETS 133	SHEET NO. 104	
	PLOT SCALE = 20.0/913' / 1" =	DRAWN -	REVISED -		SCALE:	SHEET NO. 13 OF 21 SHEETS	STA. 341+00.00 TO STA. 341+00.00	<b>CONTRACT NO. 68874</b>		ILLINOIS FED. AID PROJECT		
	PLOT DATE = 8/25/2011	CHECKED -	REVISED -									
		DATE -	REVISED -									