


DATE	
SURVEYED	
PLOTTED	
NOTE BOOK	
AREAS CHECKED	

DATE	
SURVEYED	
PLOTTED	
NOTE BOOK	
AREAS CHECKED	

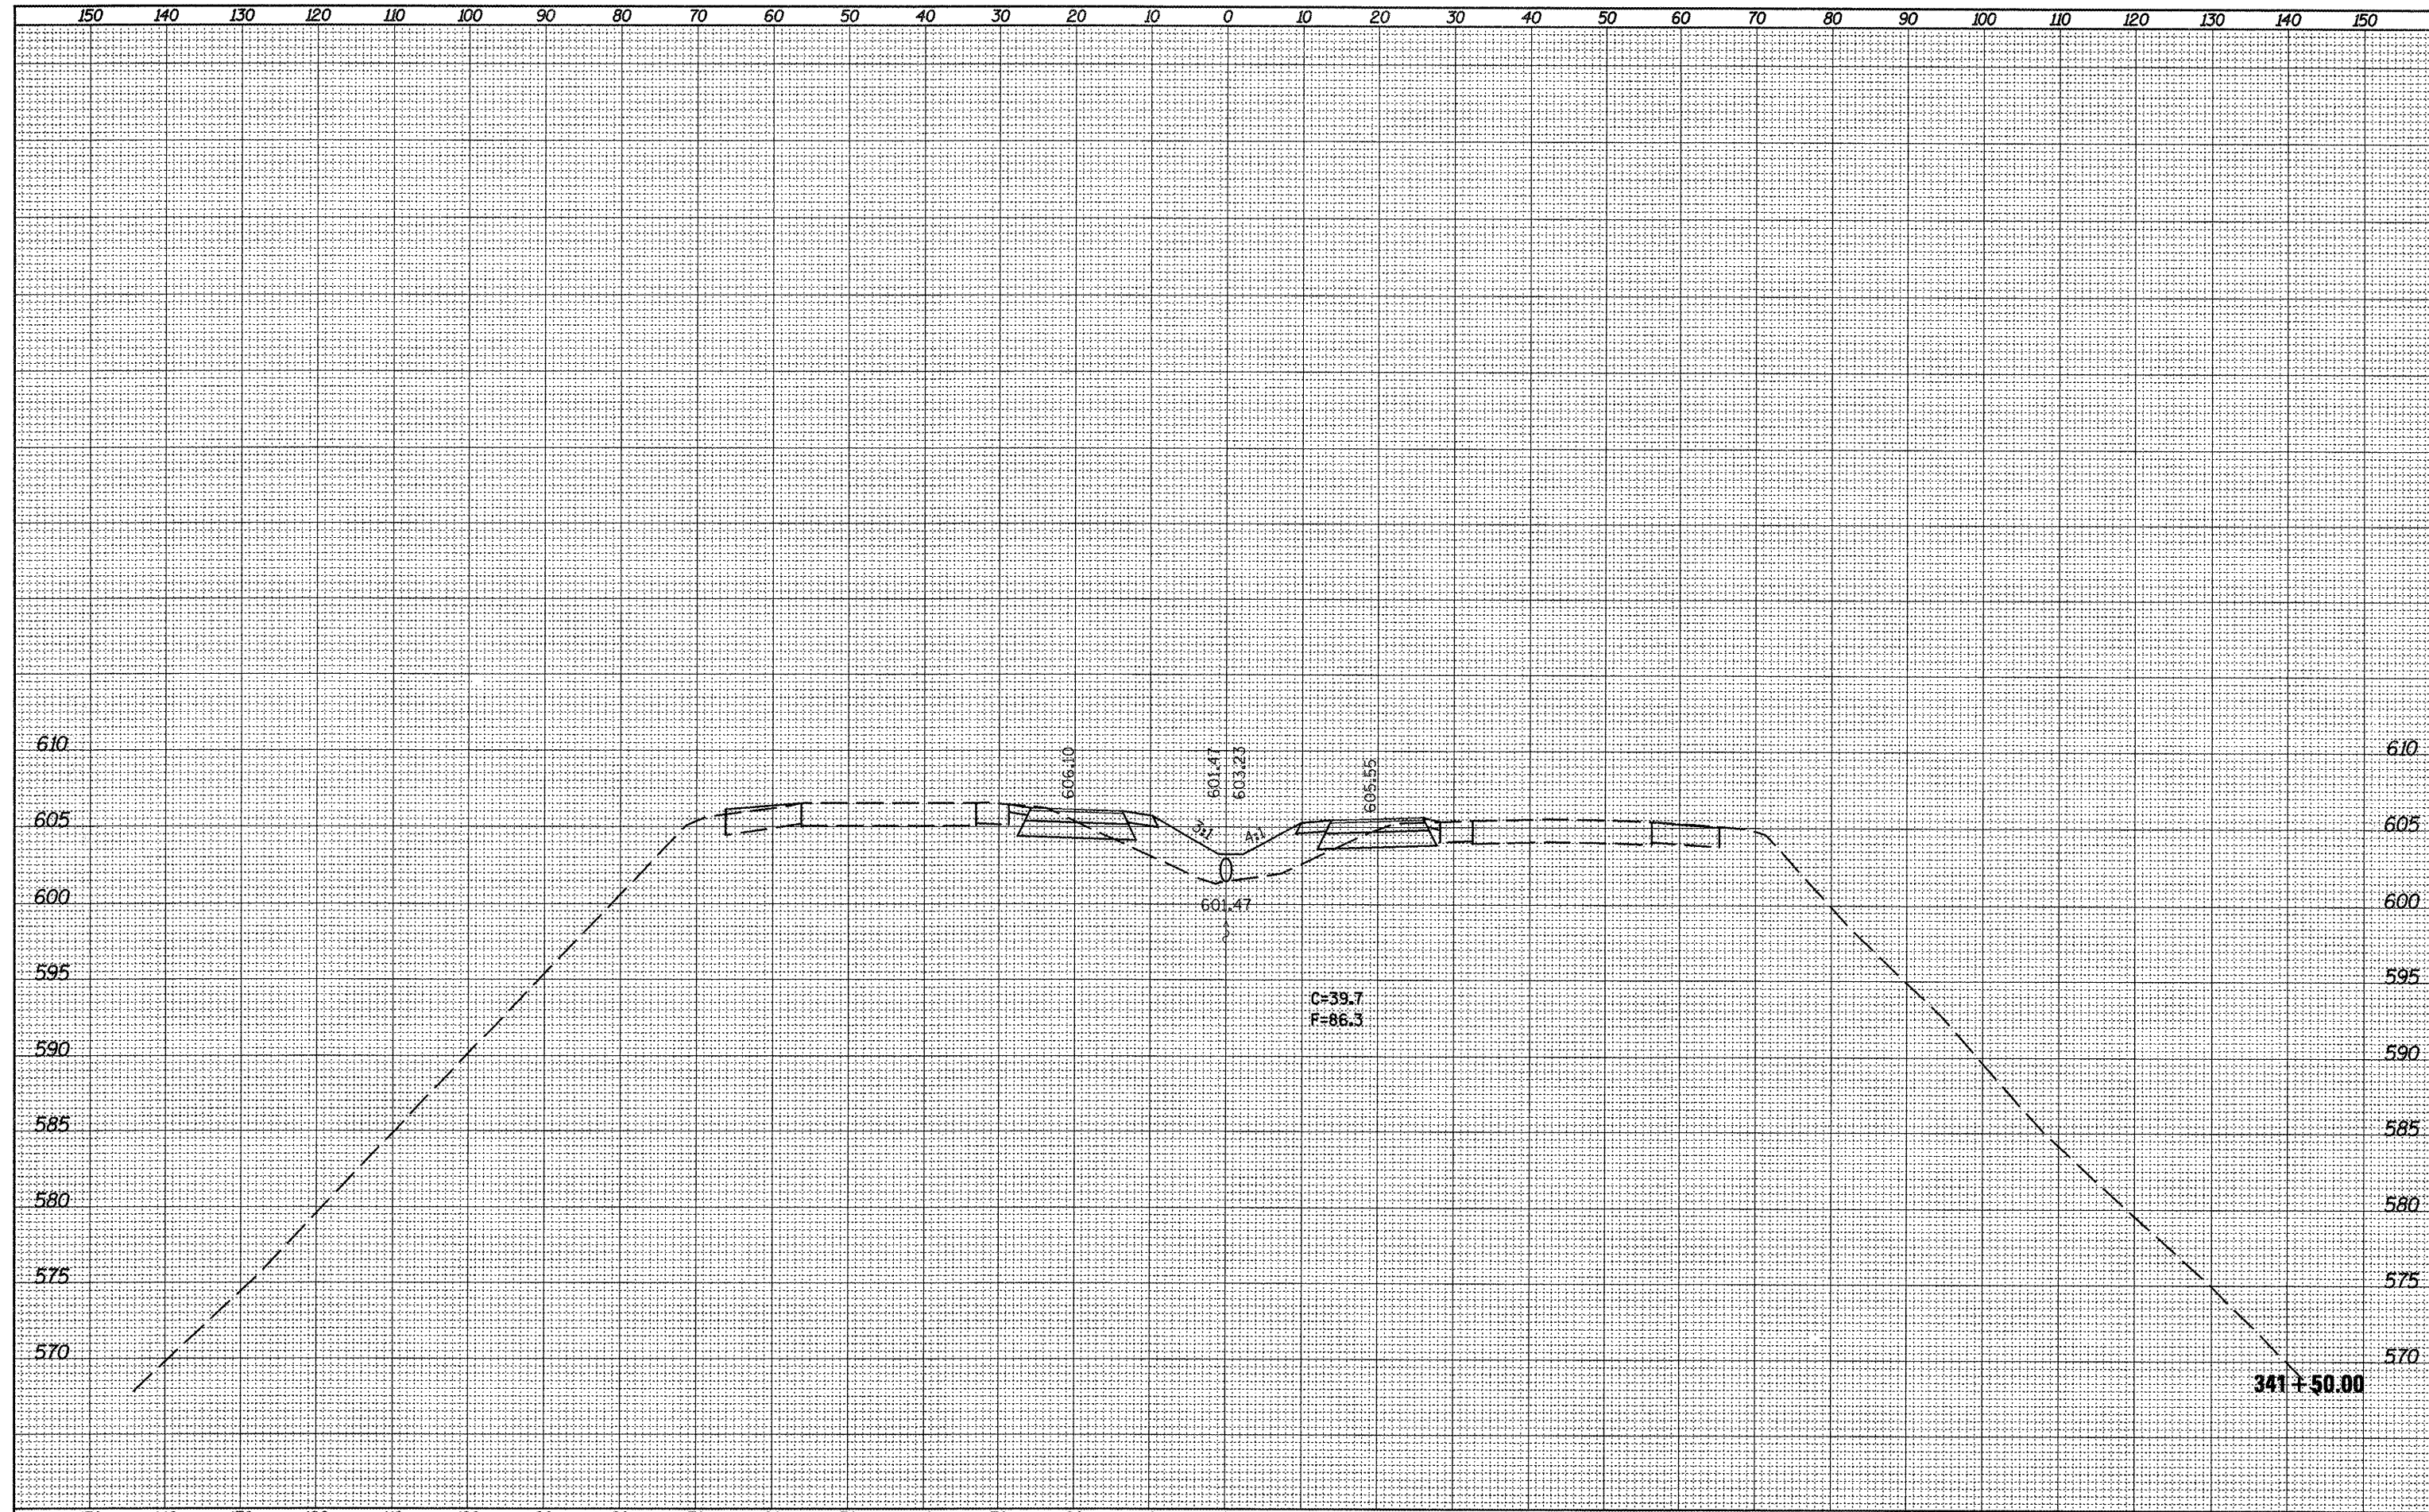

FILE NAME = D468874-topo.dgn	USER NAME = johnsontv	DESIGNED -	REVISED -	STATE OF ILLINOIS DEPARTMENT OF TRANSPORTATION	PROPOSED CROSS-OVER CROSS SECTIONS			F.A.I. RTE. 74	SECTION 72(GVB)BYJ	COUNTY PEORIA	TOTAL SHEETS 133	SHEET NO. 105
	PLOT SCALE = 20.0/913' / in.	DRAWN -	REVISED -		SCALE:	SHEET NO. 14 OF 21 SHEETS	STA. 341+50.00	TO STA. 341+50.00	CONTRACT NO. 68874			
	PLOT DATE = 8/25/2011	CHECKED -	REVISED -		ILLINOIS FED. AID PROJECT							
		DATE -	REVISED -									