


SURVEYED	
CURVEY	
NOTE BOOK	
AREAS	
CHECKED	

SURVEYED	
CURVEY	
NOTE BOOK	
AREAS	
CHECKED	

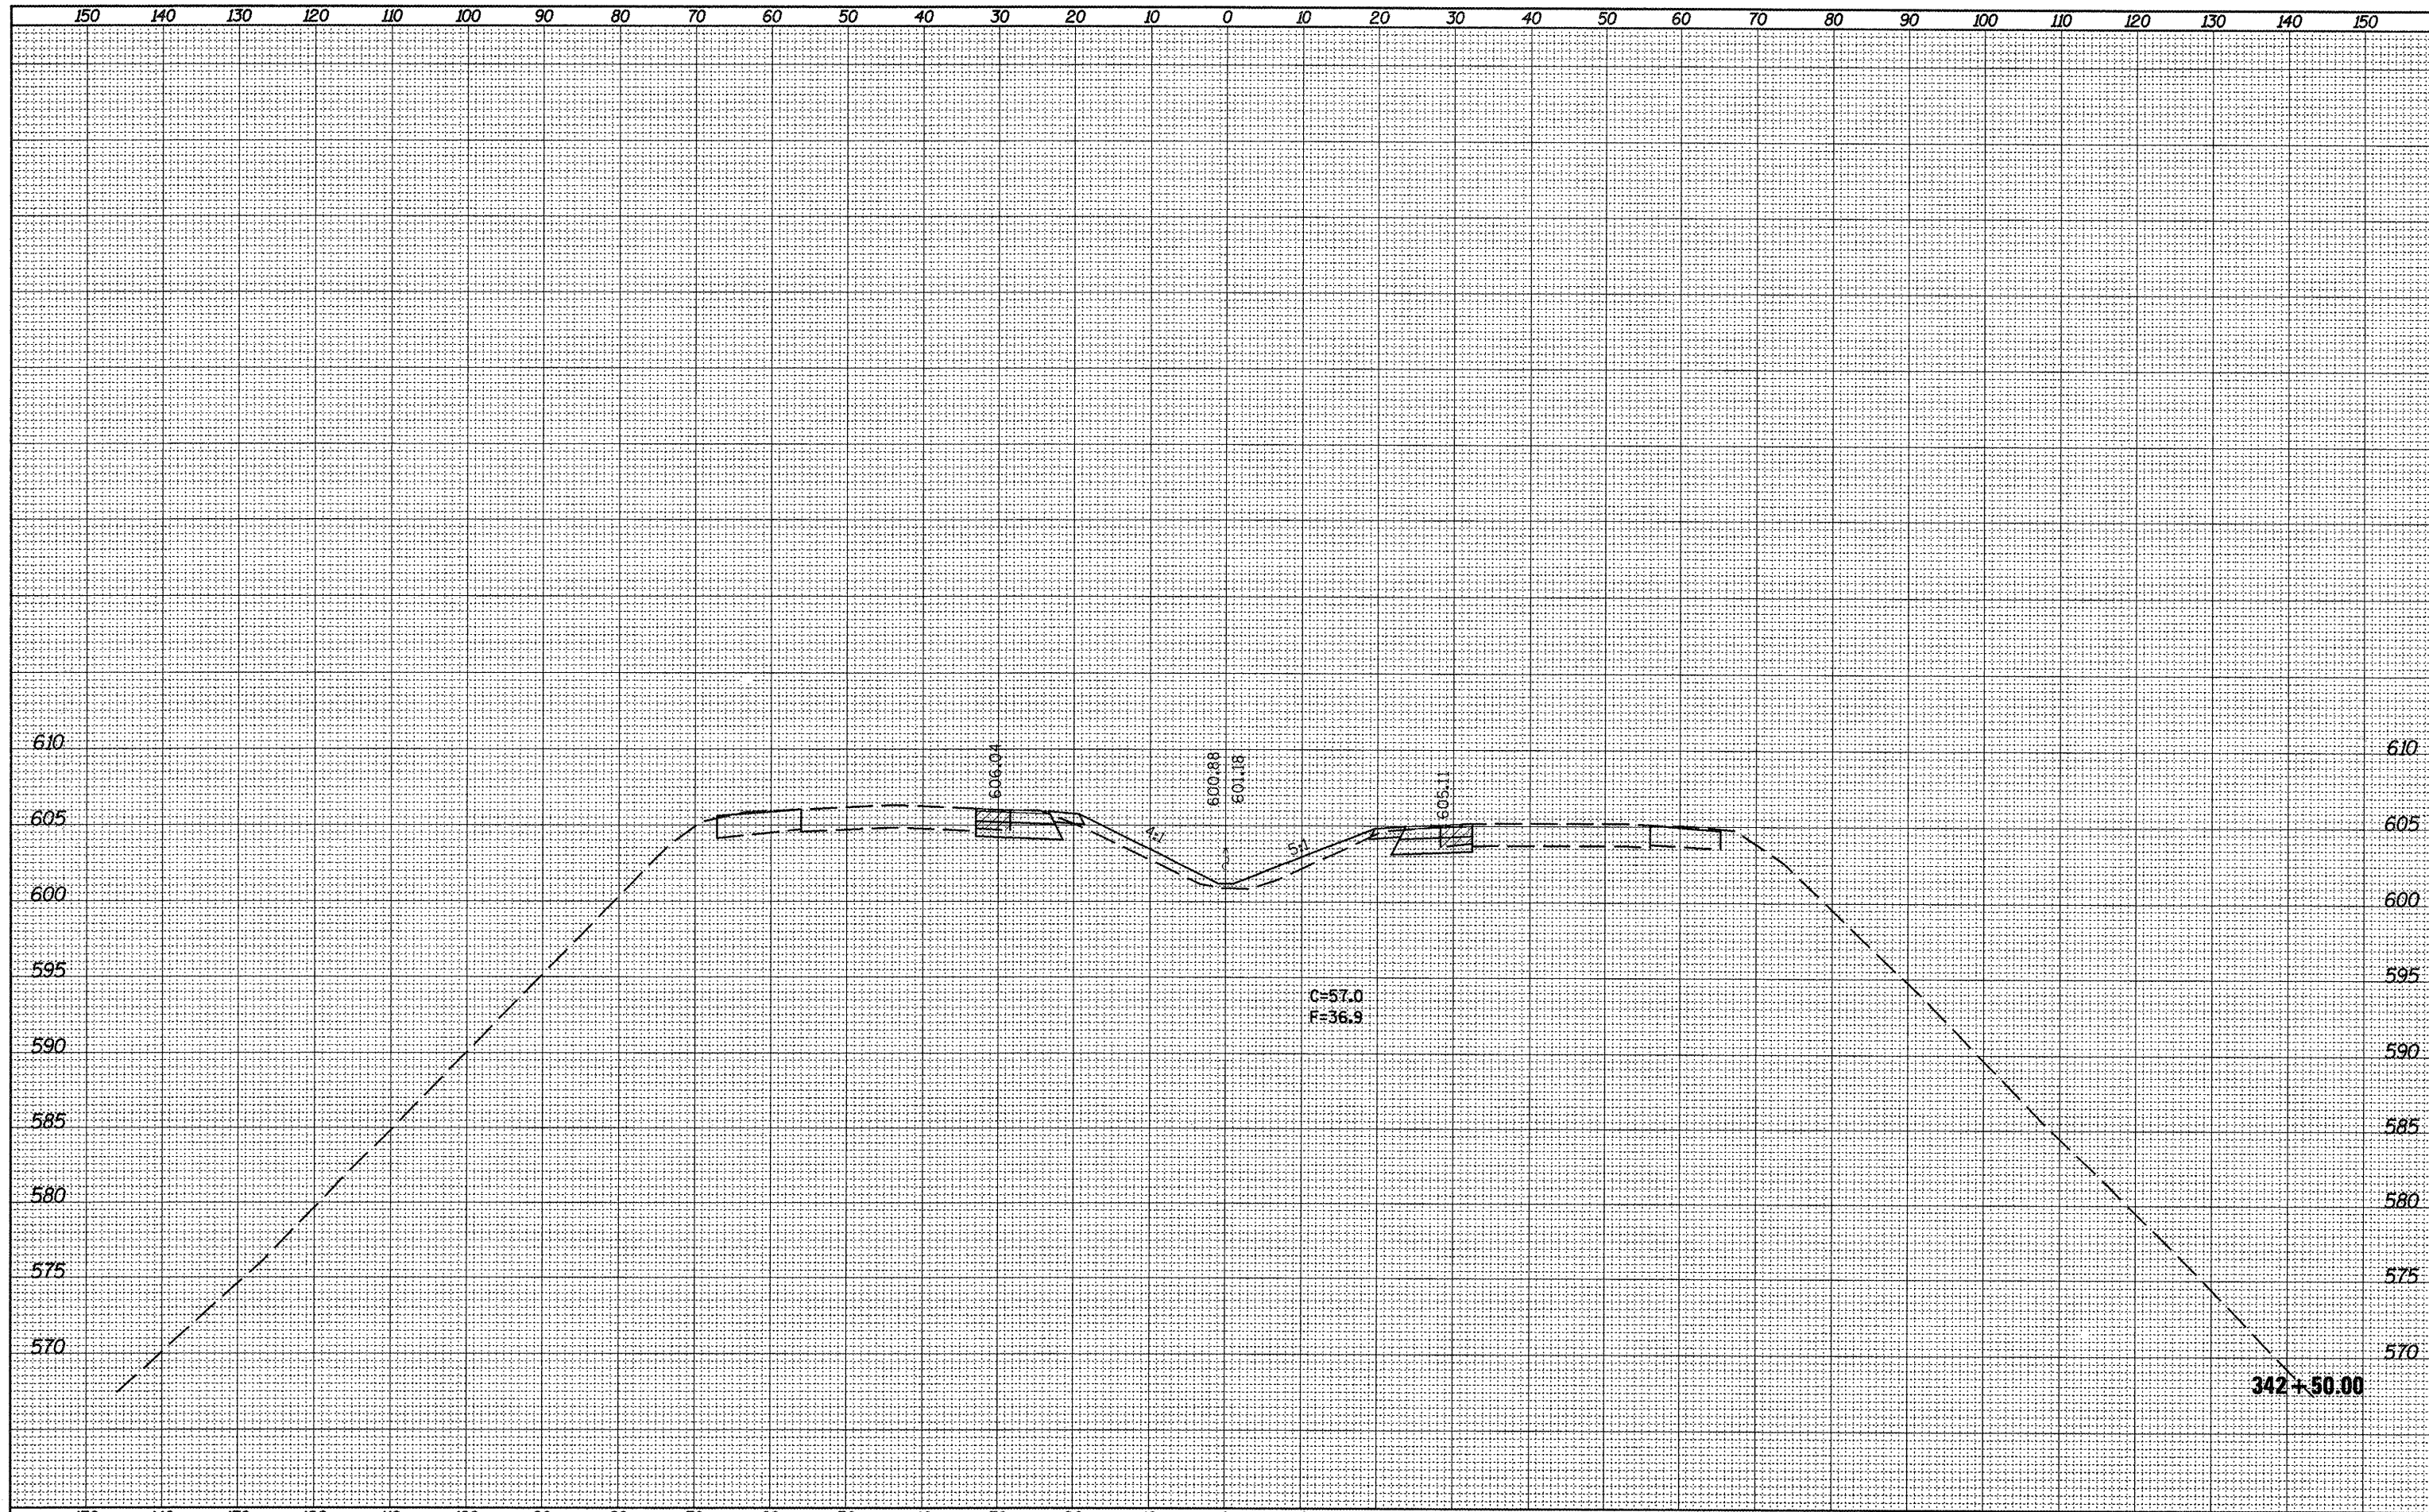

FILE NAME = D468874-topo.dgn	USER NAME = johnsortv	DESIGNED -	REVISED -	STATE OF ILLINOIS DEPARTMENT OF TRANSPORTATION	PROPOSED CROSS-OVER CROSS SECTIONS			F.A.I. RTE. 74	SECTION 72[GVB]BY1	COUNTY PEORIA	TOTAL SHEETS 133	SHEET NO. 107
	PLOT SCALE = 20.0' = 1" / in.	DRAWN -	REVISED -		SCALE:	SHEET NO. 16 OF 21 SHEETS	STA. 342+50.00	TO STA. 342+50.00	CONTRACT NO. 68874			
	PLOT DATE = 8/25/2011	CHECKED -	REVISED -		ILLINOIS FED. AID PROJECT							
		DATE -	REVISED -									