


SURVEYED	SURVEYED
SURVEY	SURVEY
NOTE BOOK	NOTE BOOK
TEMPLATE	TEMPLATE
AREAS	AREAS
CHECKED	CHECKED

SURVEYED	SURVEYED
SURVEY	SURVEY
NOTE BOOK	NOTE BOOK
TEMPLATE	TEMPLATE
AREAS	AREAS
CHECKED	CHECKED

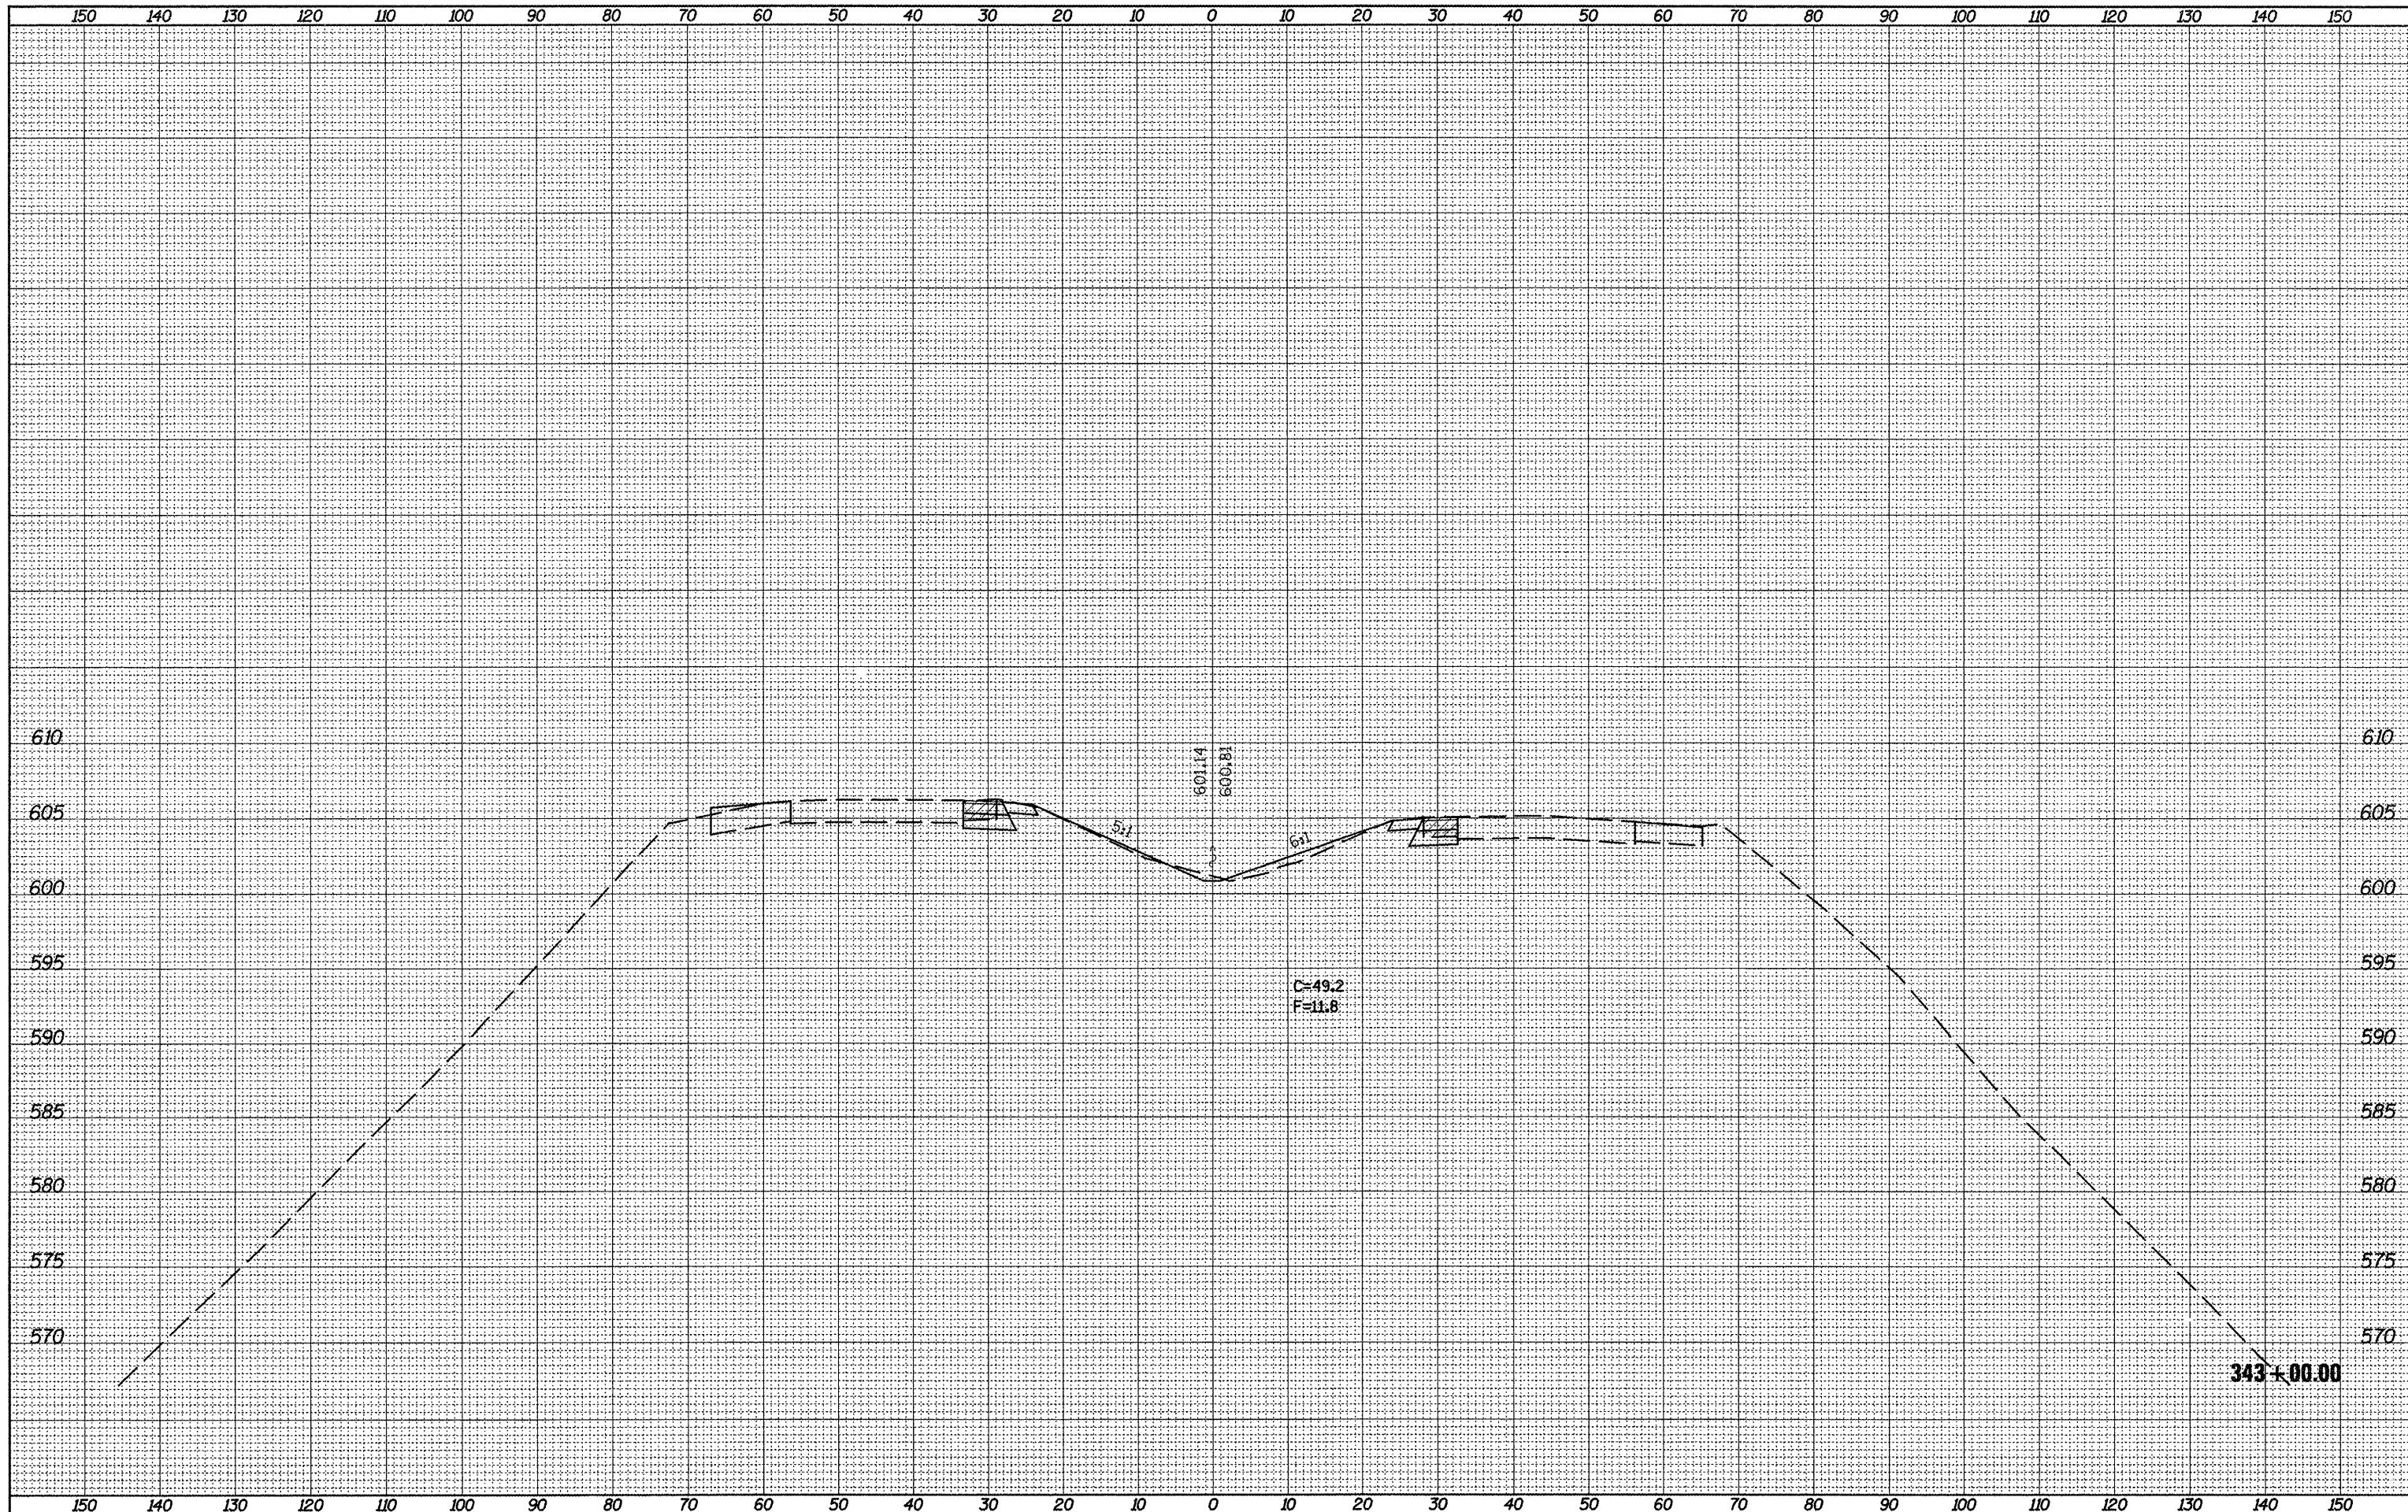

FILE NAME = D468874-topo.dgn	USER NAME = johnsontv	DESIGNED -	REVISED -	STATE OF ILLINOIS DEPARTMENT OF TRANSPORTATION	PROPOSED CROSS-OVER CROSS SECTIONS			F.A.I. RTE. 74	SECTION 72(GVB)BY1	COUNTY PEORIA	TOTAL SHEETS 133	SHEET NO. 108
	PLOT SCALE = 20.0913' / in.	DRAWN -	REVISED -		SCALE:	SHEET NO. 17 OF 21 SHEETS	STA. 343+00.00 TO STA. 343+00.00	CONTRACT NO. 68874				
	PLOT DATE = 8/25/2011	CHECKED -	REVISED -		ILLINOIS FED. AID PROJECT							
		DATE -	REVISED -									