


SUBMITTED SURVEY NOTE BOOK NO. _____
 PLOTTED TEMPLATE AREAS CHECKED _____
 SURVEY NOTE BOOK NO. _____
 PLOTTED TEMPLATE AREAS CHECKED _____

SUBMITTED SURVEY NOTE BOOK NO. _____
 PLOTTED TEMPLATE AREAS CHECKED _____
 SURVEY NOTE BOOK NO. _____
 PLOTTED TEMPLATE AREAS CHECKED _____

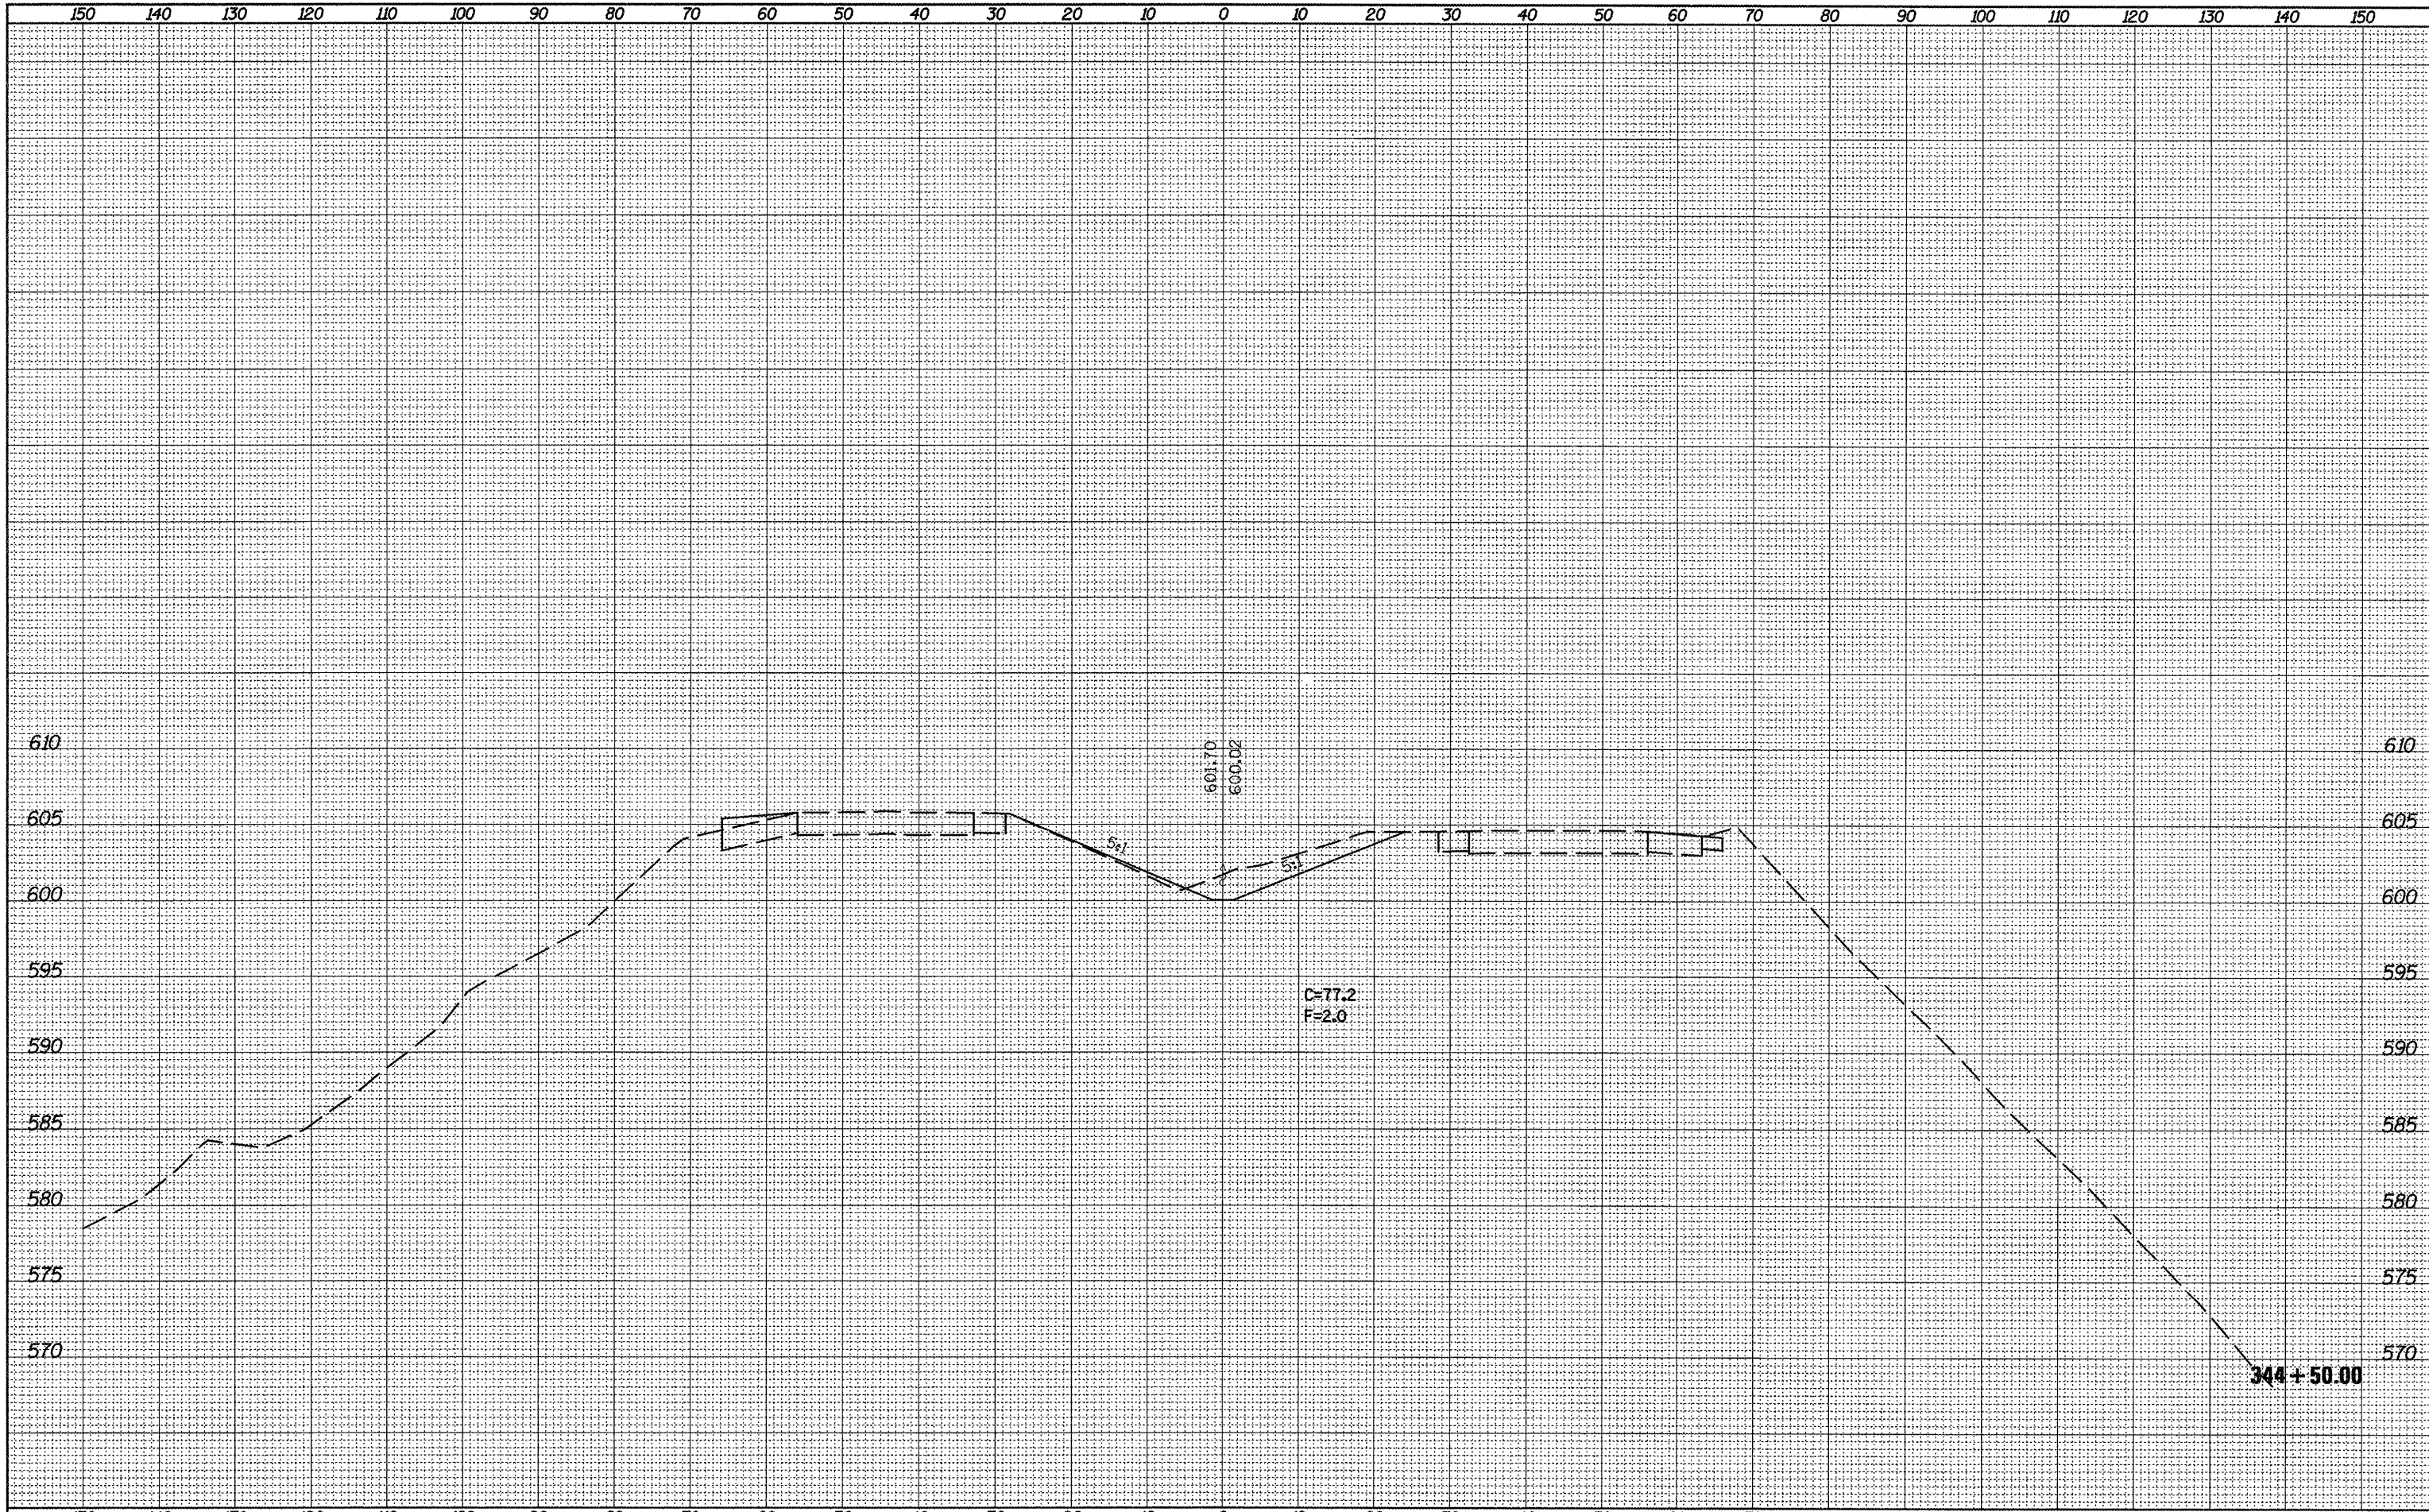

| | | | | | | | | | | | | |
|----------------------------------|----------------------------|------------|-----------|---|---|---------------------------|----------------------------------|--------------------|-----------------------|------------------|---------------------|------------------|
| FILE NAME = D:\68874\topo.dgn | USER NAME = johnsonv | DESIGNED - | REVISED - | STATE OF ILLINOIS DEPARTMENT OF TRANSPORTATION | PROPOSED CROSS-OVER CROSS SECTIONS | | | F.A.I. RTE. 74 | SECTION 72(6VBIBY) | COUNTY PEORIA | TOTAL SHEETS 133 | SHEET NO. 111 |
| | PLOT SCALE = 20.0/13' / 1" | DRAWN - | REVISED - | | SCALE: | SHEET NO. 20 OF 21 SHEETS | STA. 344+50.00 TO STA. 344+50.00 | CONTRACT NO. 68874 | | | | |
| | PLOT DATE = 8/25/2011 | CHECKED - | REVISED - | | ILLINOIS FED. AID PROJECT | | | | | | | |
| | | DATE - | REVISED - | | | | | | | | | |