


APPROVED	DESIGNED
SURVEY	PLOTTED
NOTE BOOK	TEMPLATE
NO.	AREAS CHECKED

APPROVED	DESIGNED
SURVEY	PLOTTED
NOTE BOOK	TEMPLATE
NO.	AREAS CHECKED

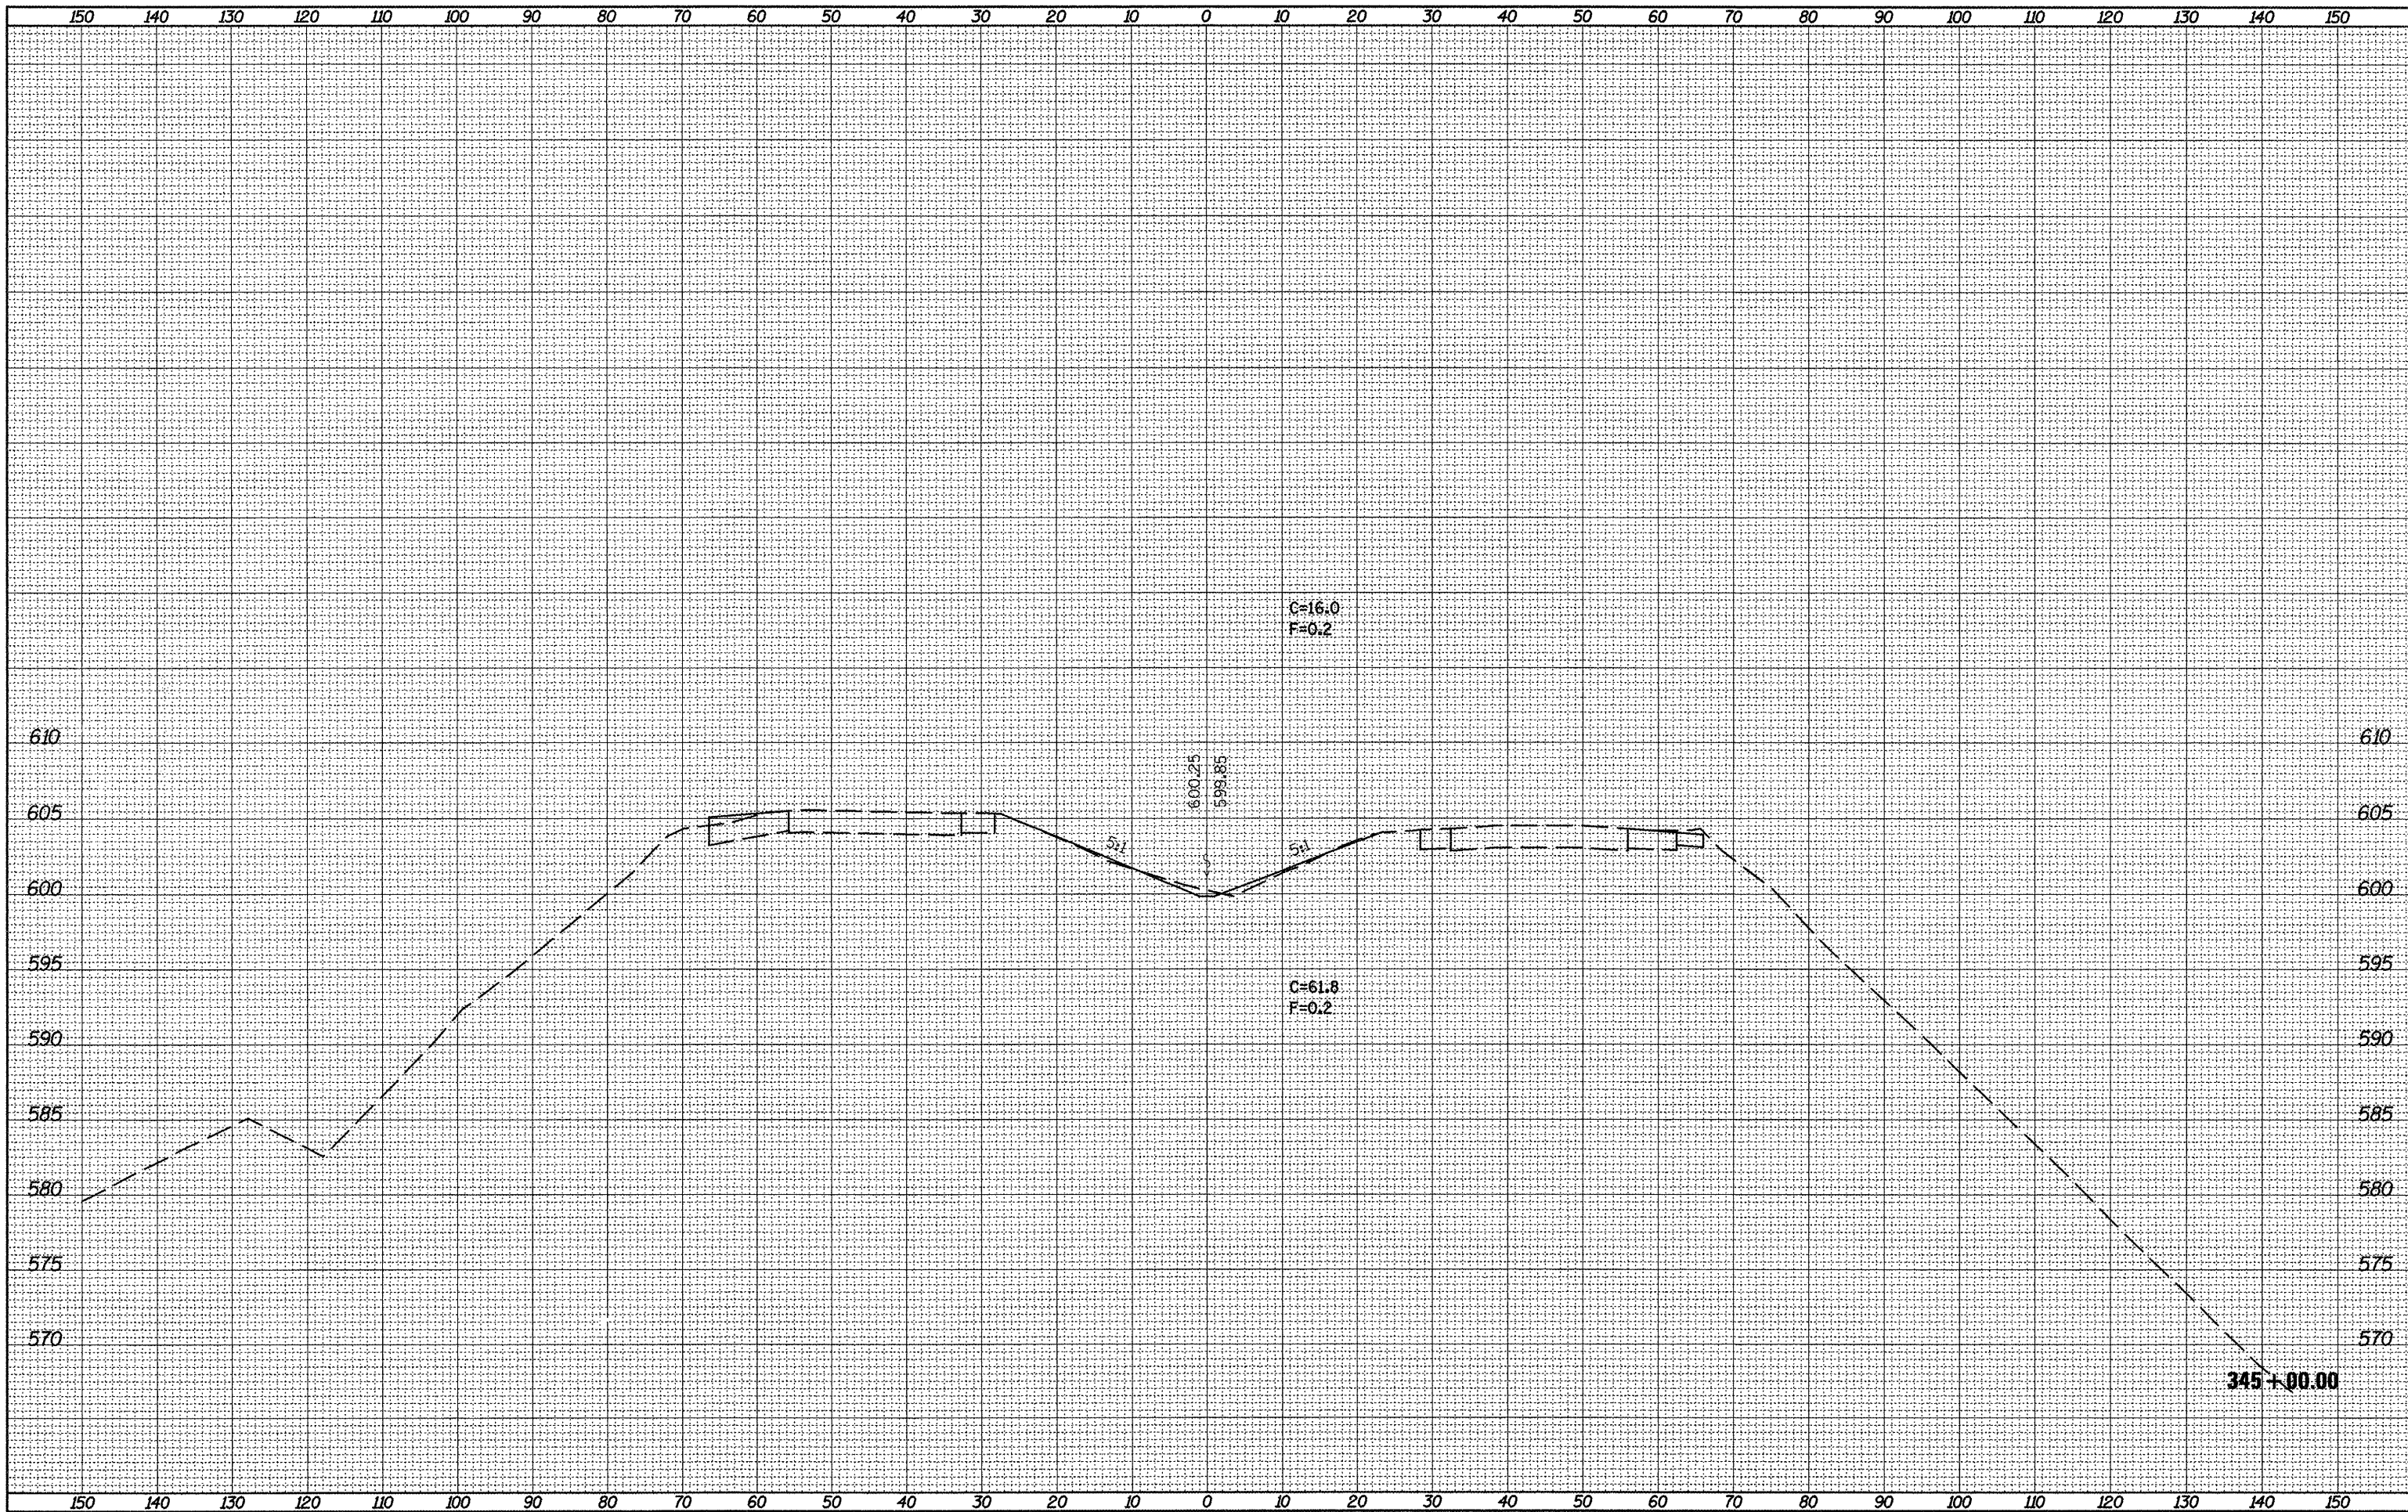

FILE NAME = D468874-topo.dgn

USER NAME = johnsonv
 PLOT SCALE = 20,0000' / in.
 PLOT DATE = 8/25/2011

DESIGNED	-	REVISED	-
DRAWN	-	REVISED	-
CHECKED	-	REVISED	-
DATE	-	REVISED	-

**STATE OF ILLINOIS
 DEPARTMENT OF TRANSPORTATION**

PROPOSED CROSS-OVER CROSS SECTIONS

SCALE: SHEET NO. 21 OF 21 SHEETS STA. 345+00.00 TO STA. 345+00.00

F.A.I. RTE.	SECTION	COUNTY	TOTAL SHEETS	SHEET NO.
74	72Z(6VB)BYJ	PEORIA	133	112
CONTRACT NO. 68874			ILLINOIS FED. AID PROJECT	