


SURVEYED	
PLOTTED	
NOTE BOOK	
AREAS CHECKED	
NO.	

SURVEYED	
PLOTTED	
NOTE BOOK	
AREAS CHECKED	
NO.	

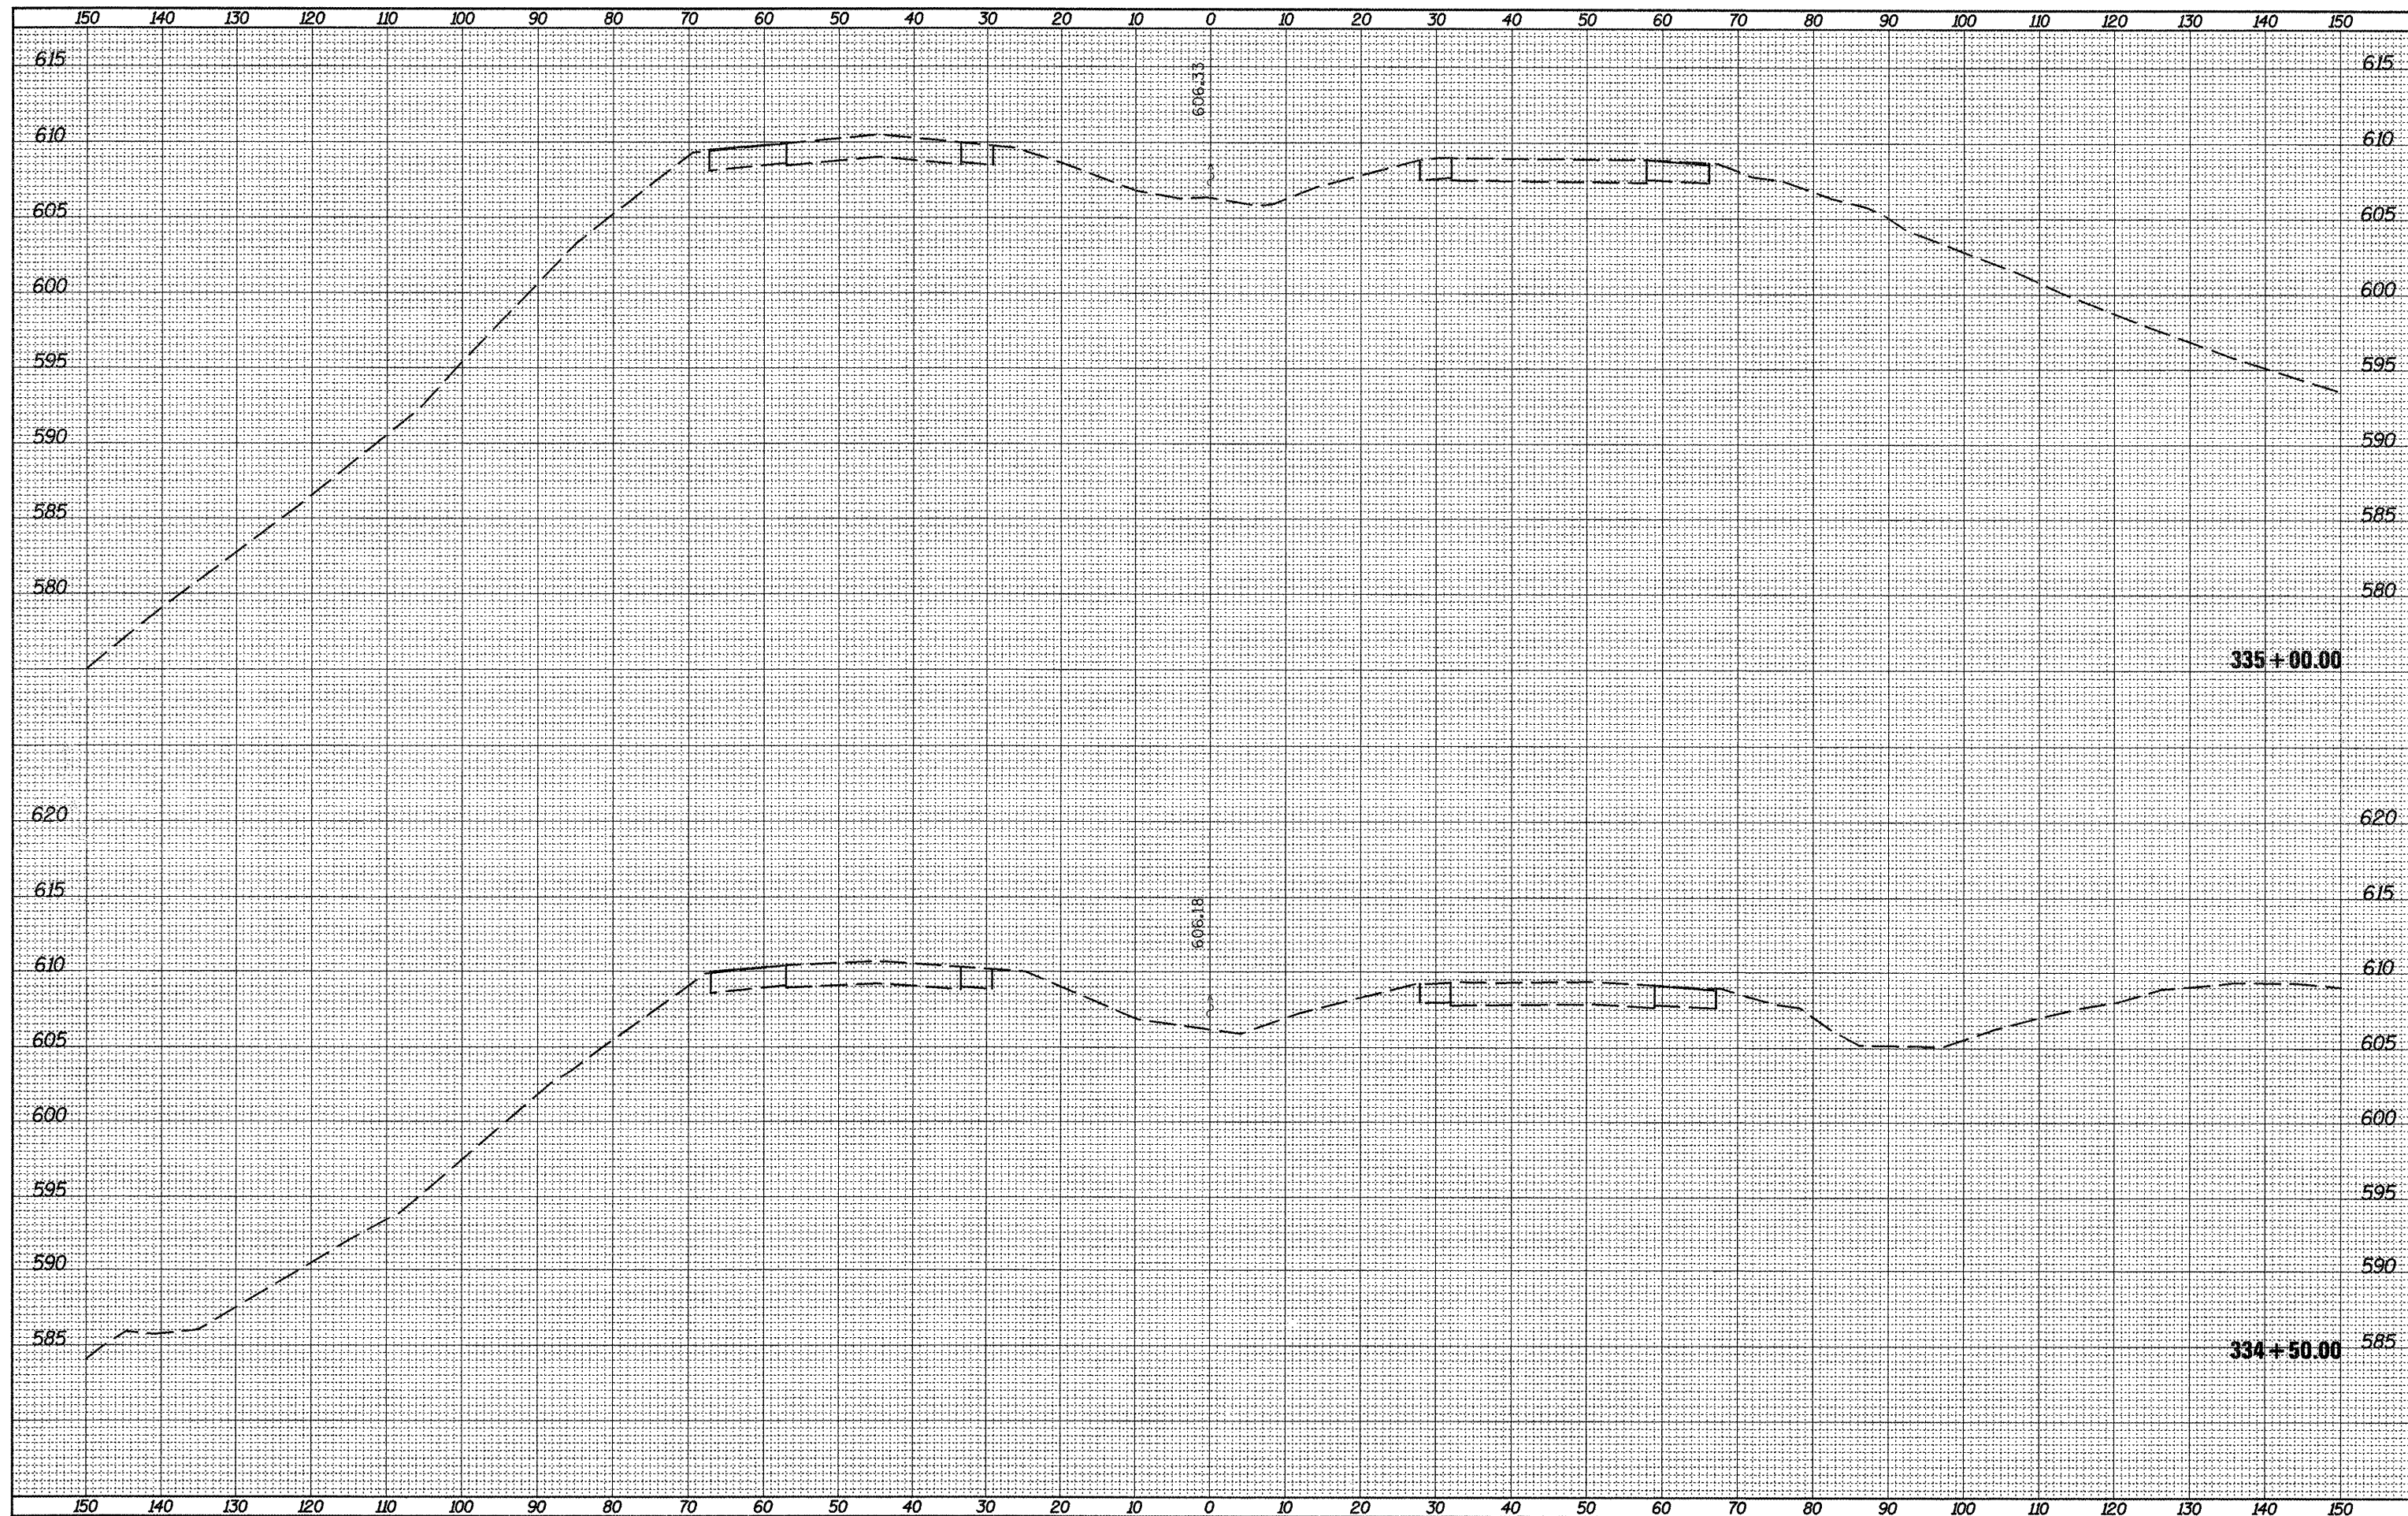

FILE NAME =  
D468874-xa-sheets.dgn

USER NAME = johnsonvj  
PLOT SCALE = 20.0/113' / in.  
PLOT DATE = 8/25/2011

DESIGNED	-	REVISED	-
DRAWN	-	REVISED	-
CHECKED	-	REVISED	-
DATE	-	REVISED	-

**STATE OF ILLINOIS  
DEPARTMENT OF TRANSPORTATION**

**CROSS-OVER REMOVAL  
CROSS SECTIONS**

SCALE: 1"=10'V,20'H | SHEET NO. 1 OF 21 SHEETS | STA. 334+50.00 TO STA. 335+00.00

F.A.I. RTE.	SECTION	COUNTY	TOTAL SHEETS	SHEET NO.
74	72[GVB]BYJ	PEORIA	133	113
			CONTRACT NO. 68874	
ILLINOIS FED. AID PROJECT				