


SURVEY PLOTTED  
 NOTE BOOK REPLACED  
 NO. AREAS CHECKED

SURVEY PLOTTED  
 NOTE BOOK REPLACED  
 NO. AREAS CHECKED

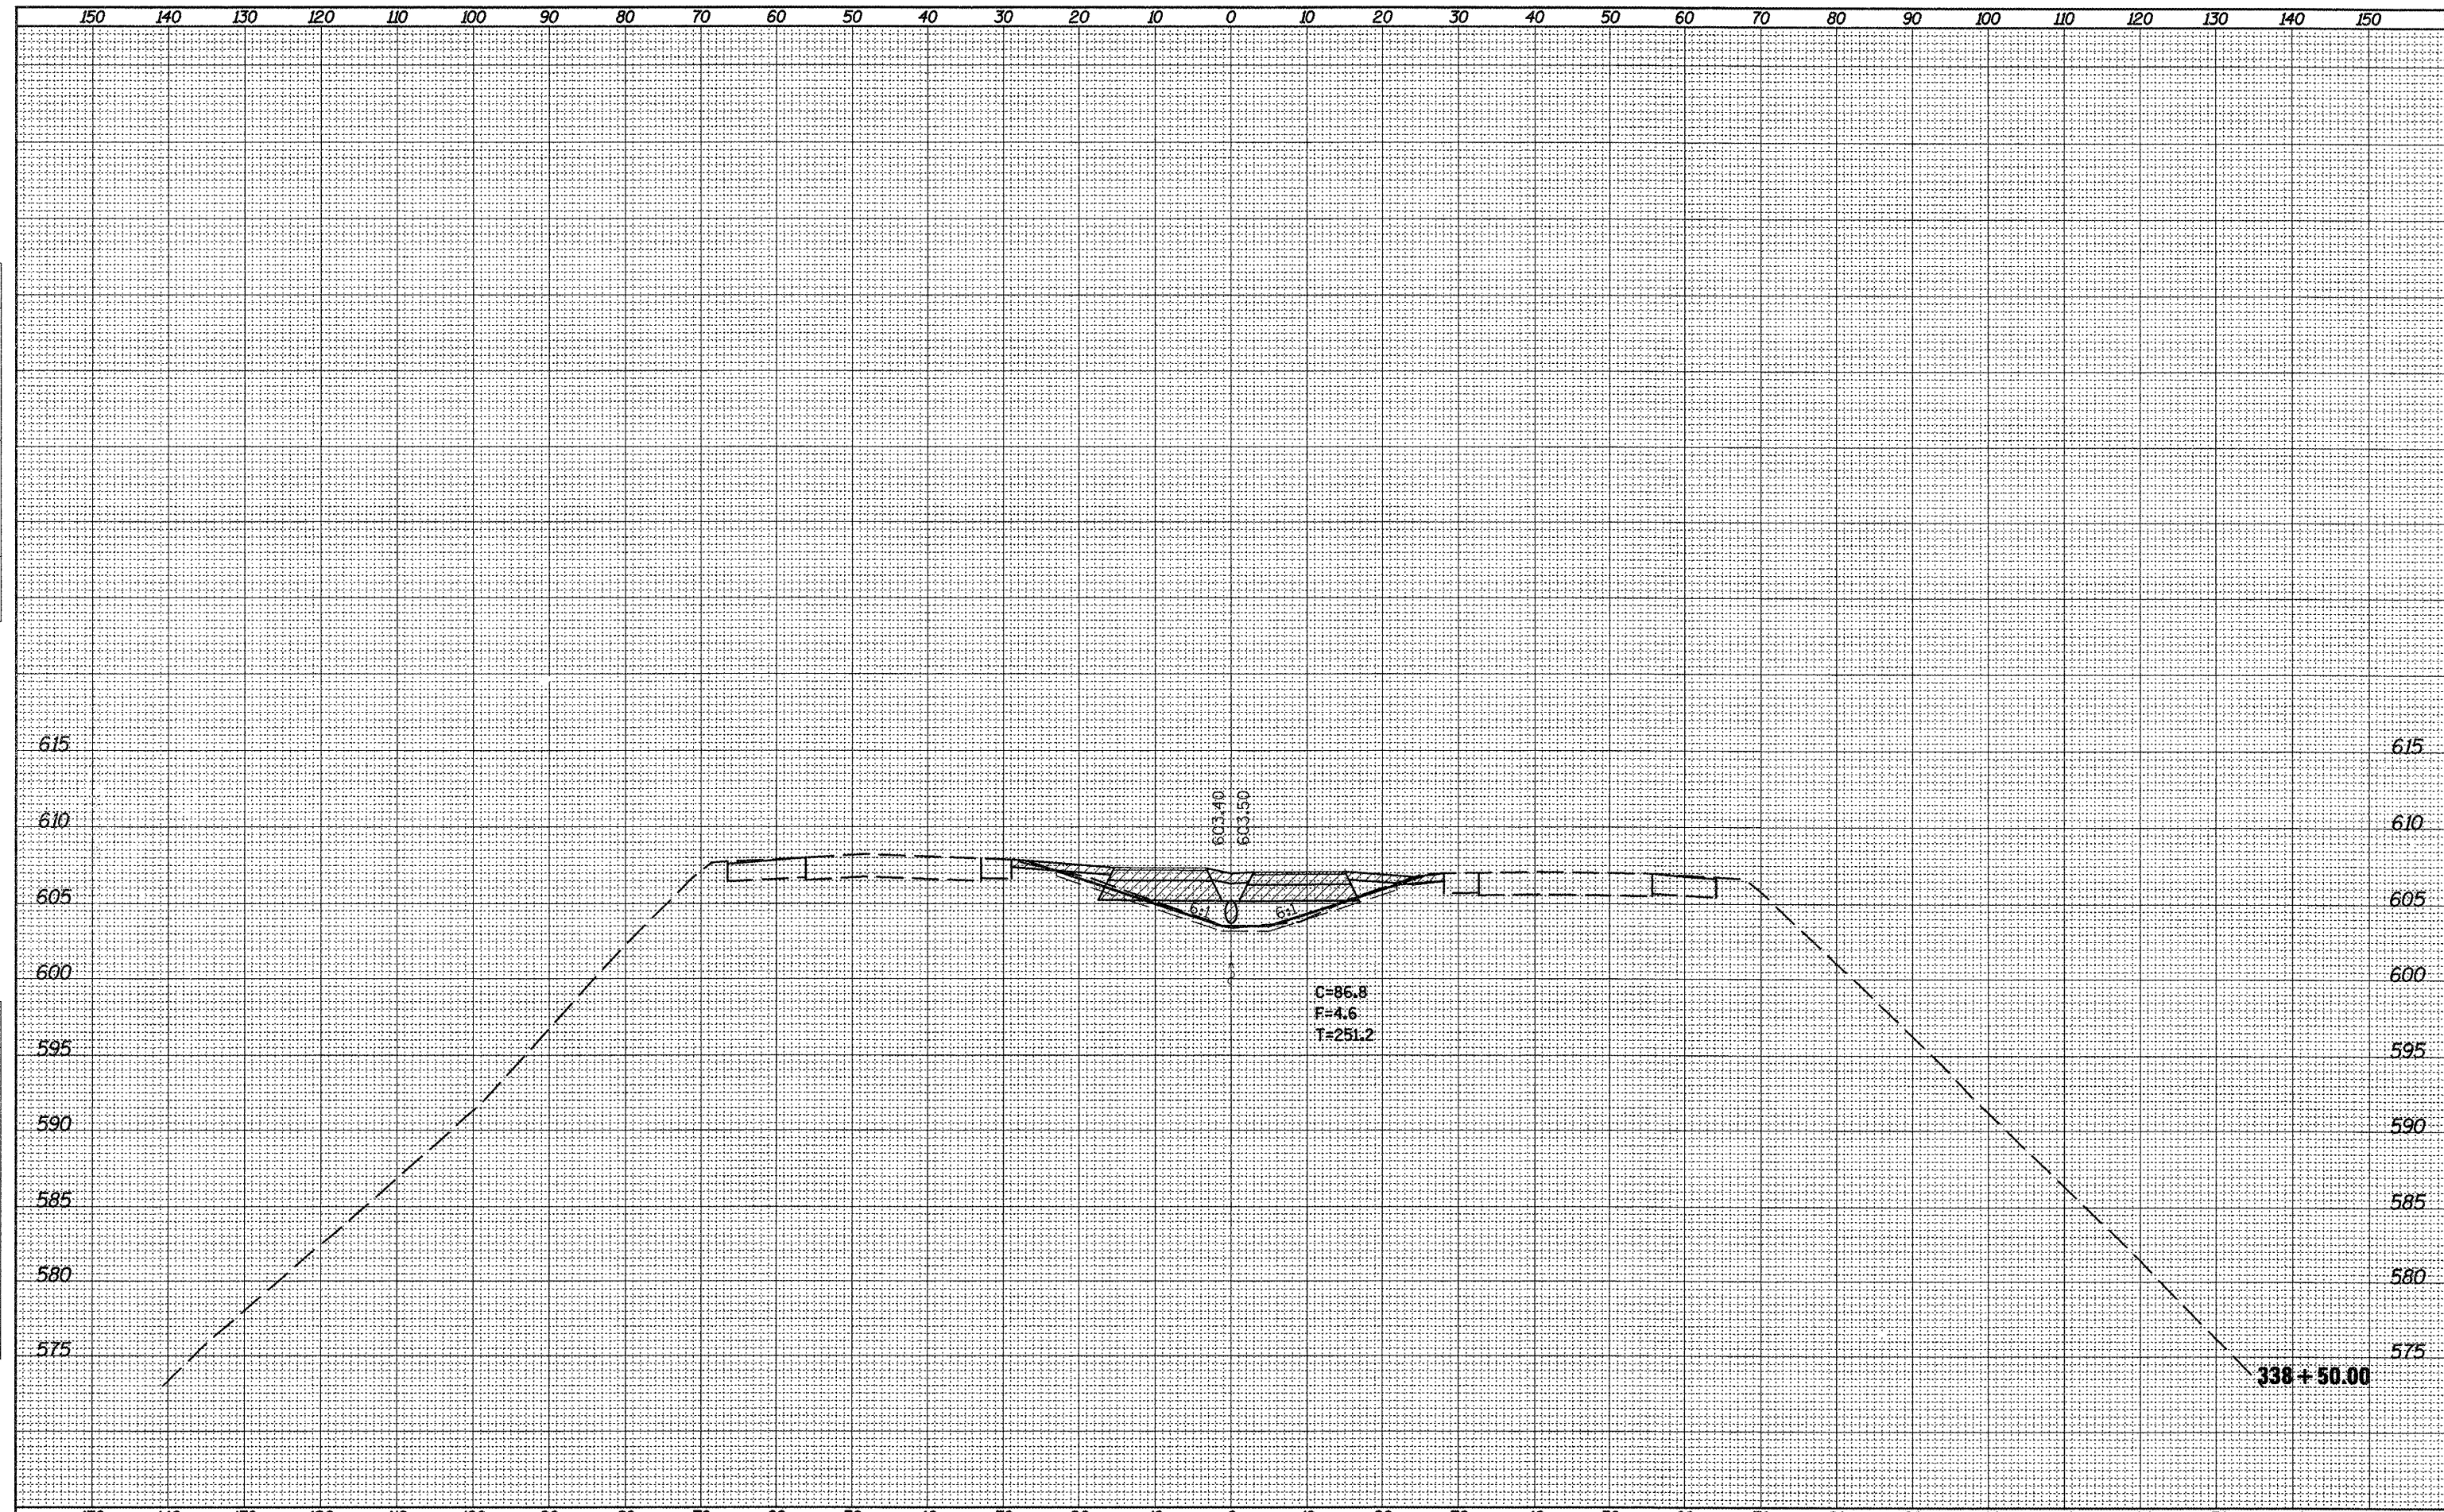

FILE NAME = D468874-xa-sheets.dgn	USER NAME = johnsonv	DESIGNED -	REVISED -	<b>STATE OF ILLINOIS</b> <b>DEPARTMENT OF TRANSPORTATION</b>	<b>CROSS-OVER REMOVAL</b> <b>CROSS SECTIONS</b>		F.A.I. RTE. 74	SECTION 72(6VB)BYJ	COUNTY PEORIA	TOTAL SHEETS 133	SHEET NO. 120
	PLOT SCALE = 20,000' / 1" =	DRAWN -	REVISED -		SCALE: 1"=10'V,20'H	SHEET NO. 8 OF 21 SHEETS	STA. 338+50.00 TO STA. 338+50.00	CONTRACT NO. 68874		ILLINOIS FED. AID PROJECT	
	PLOT DATE = 8/25/2011	CHECKED -	REVISED -								
		DATE -	REVISED -								