


SURVEY PLOTTED  
 NOTE BOOK TEMPLATE AREAS CHECKED  
 NO.

SURVEY PLOTTED  
 NOTE BOOK TEMPLATE AREAS CHECKED  
 NO.

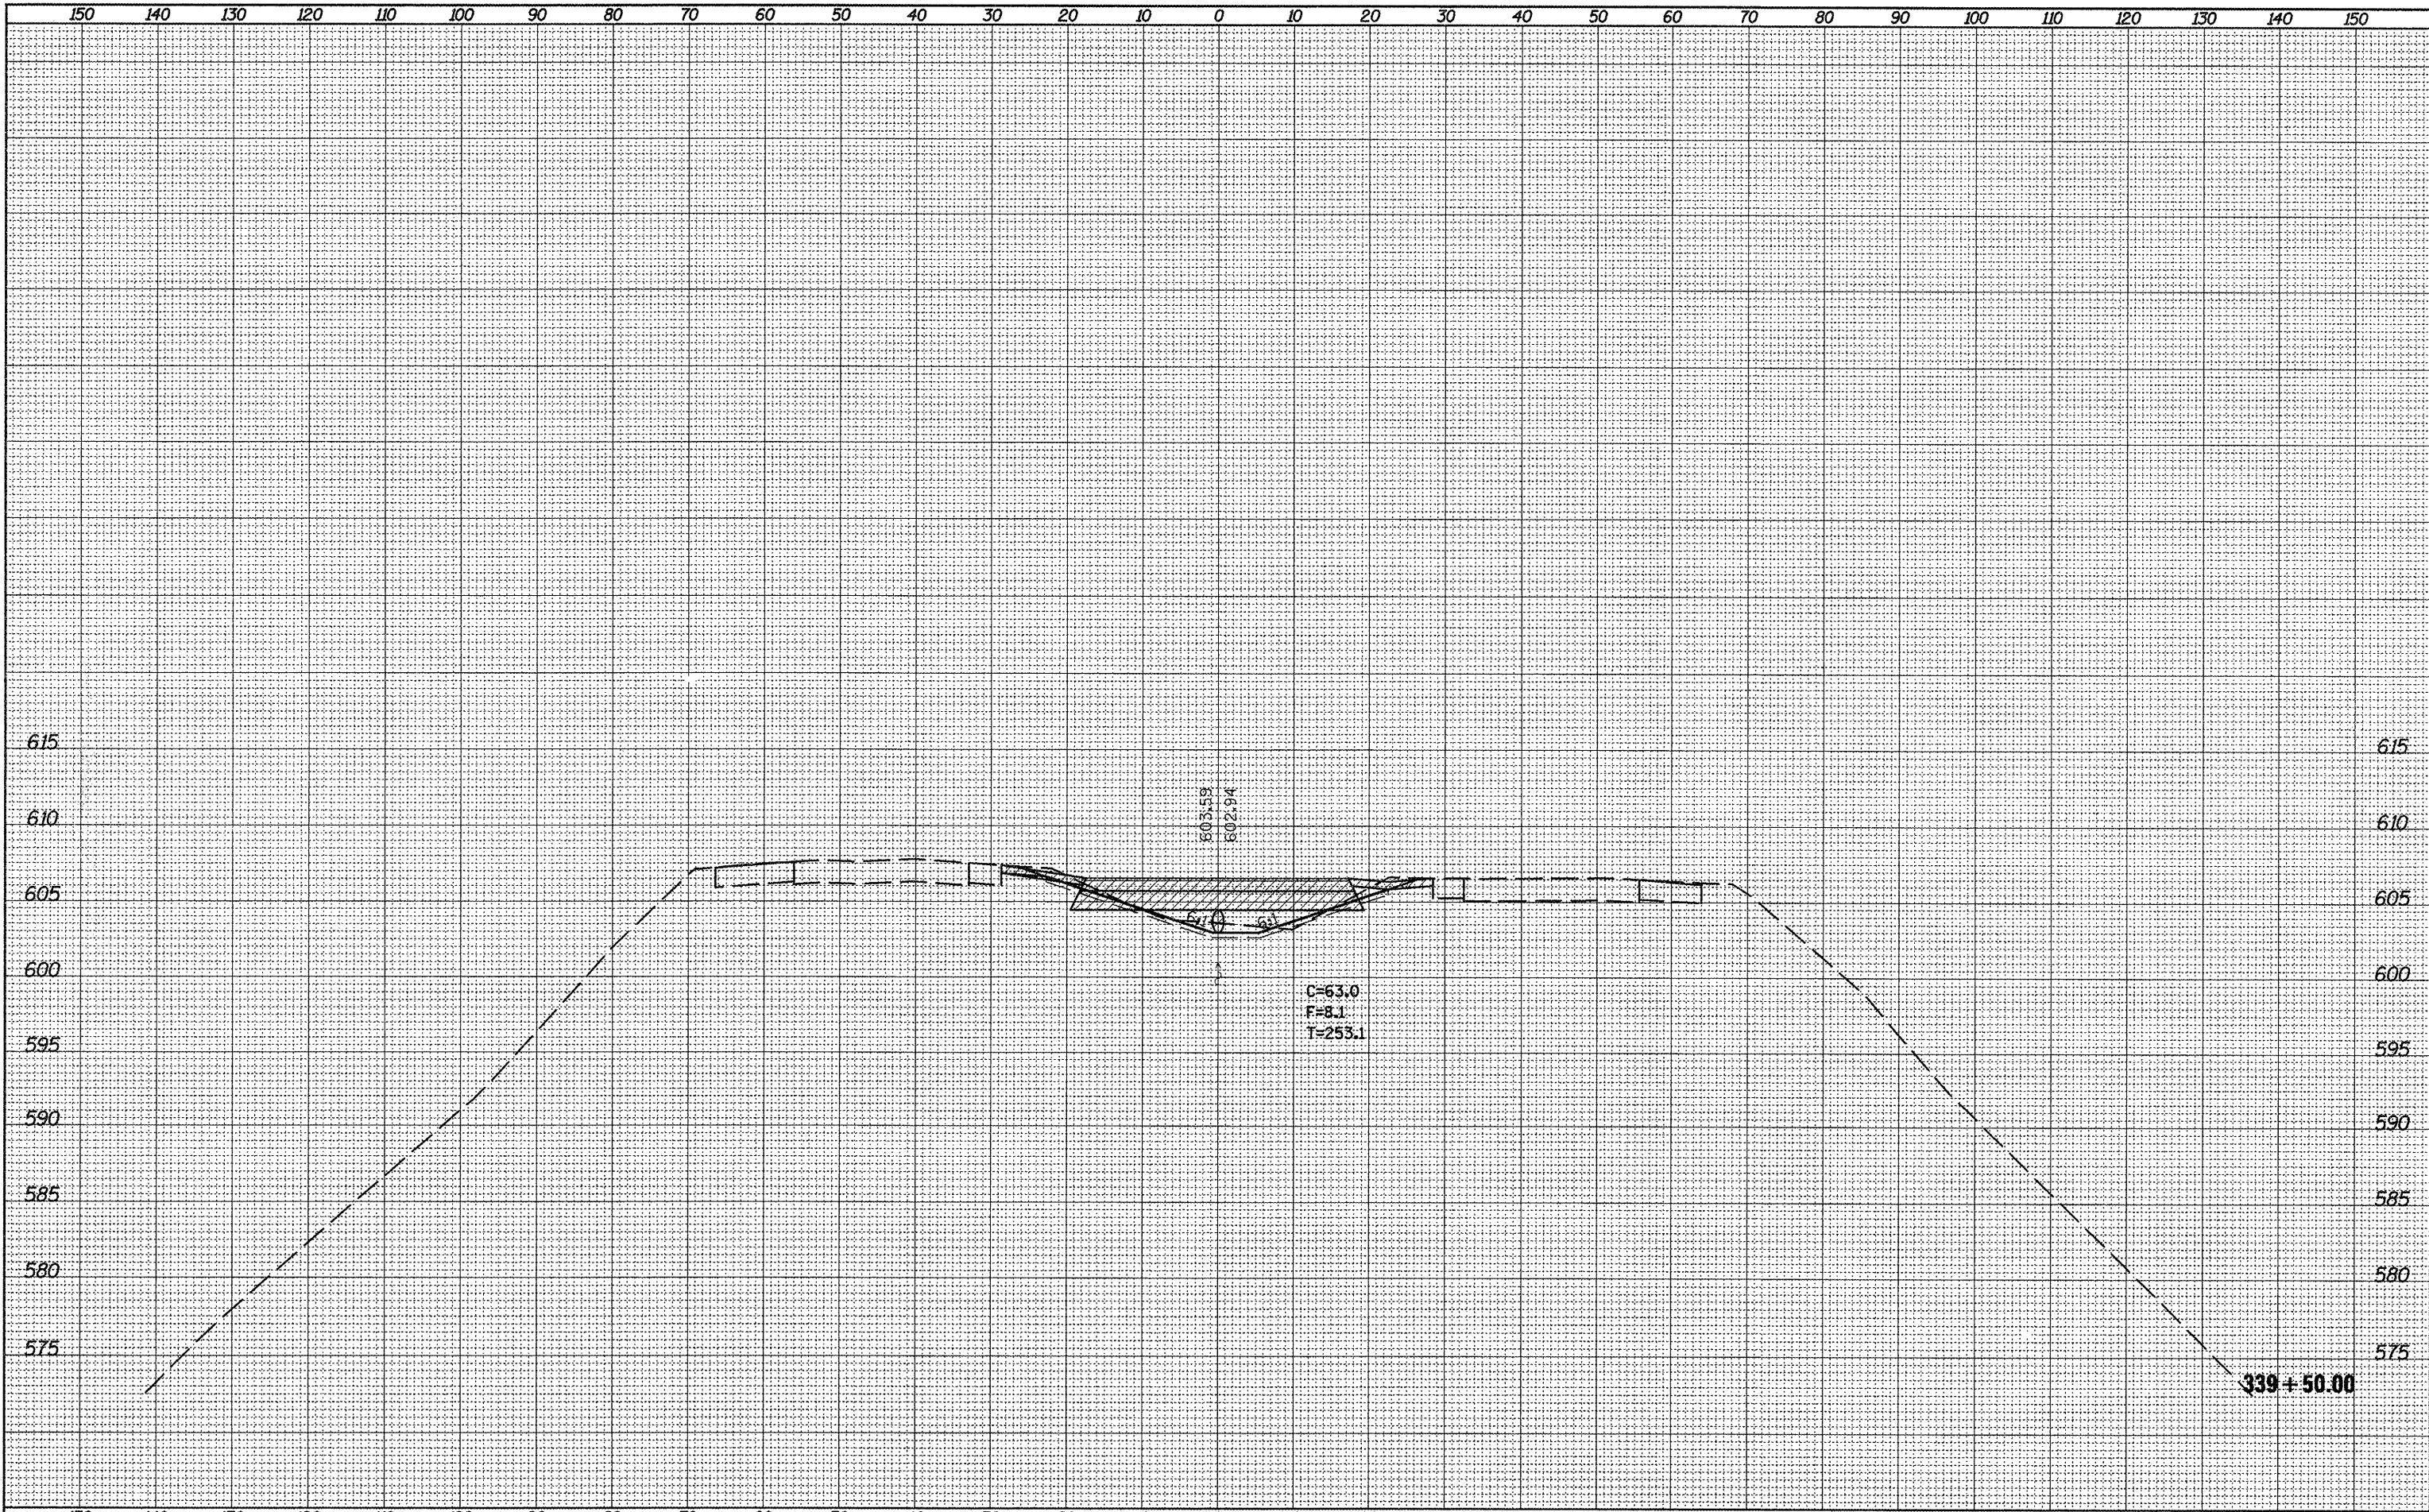

FILE NAME = 0468874-xs-sheets.dgn	USER NAME = johnantv	DESIGNED -	REVISED -	<b>STATE OF ILLINOIS</b> <b>DEPARTMENT OF TRANSPORTATION</b>	<b>CROSS-OVER REMOVAL</b> <b>CROSS SECTIONS</b>		F.A.I. RTE. 74	SECTION 72[GVB]BYJ	COUNTY PEORIA	TOTAL SHEETS 133	SHEET NO. 122	
	PLOT SCALE = 20.0913' / in.	CHECKED -	REVISED -		SCALE: 1"=10'V, 20'H	SHEET NO. 10 OF 21 SHEETS	STA. 339+50.00 TO STA. 339+50.00	CONTRACT NO. 68874				
	PLOT DATE = 8/25/2011	DATE -	REVISED -		ILLINOIS FED. AID PROJECT							