


SURVEY BOOK NO. _____
 SURVEY NO. _____
 SURVEY DATE _____
 SURVEY AREA _____
 SURVEY METHOD _____
 SURVEY INSTRUMENT _____
 SURVEY OPERATOR _____
 SURVEY CHECKER _____
 SURVEY APPROVER _____

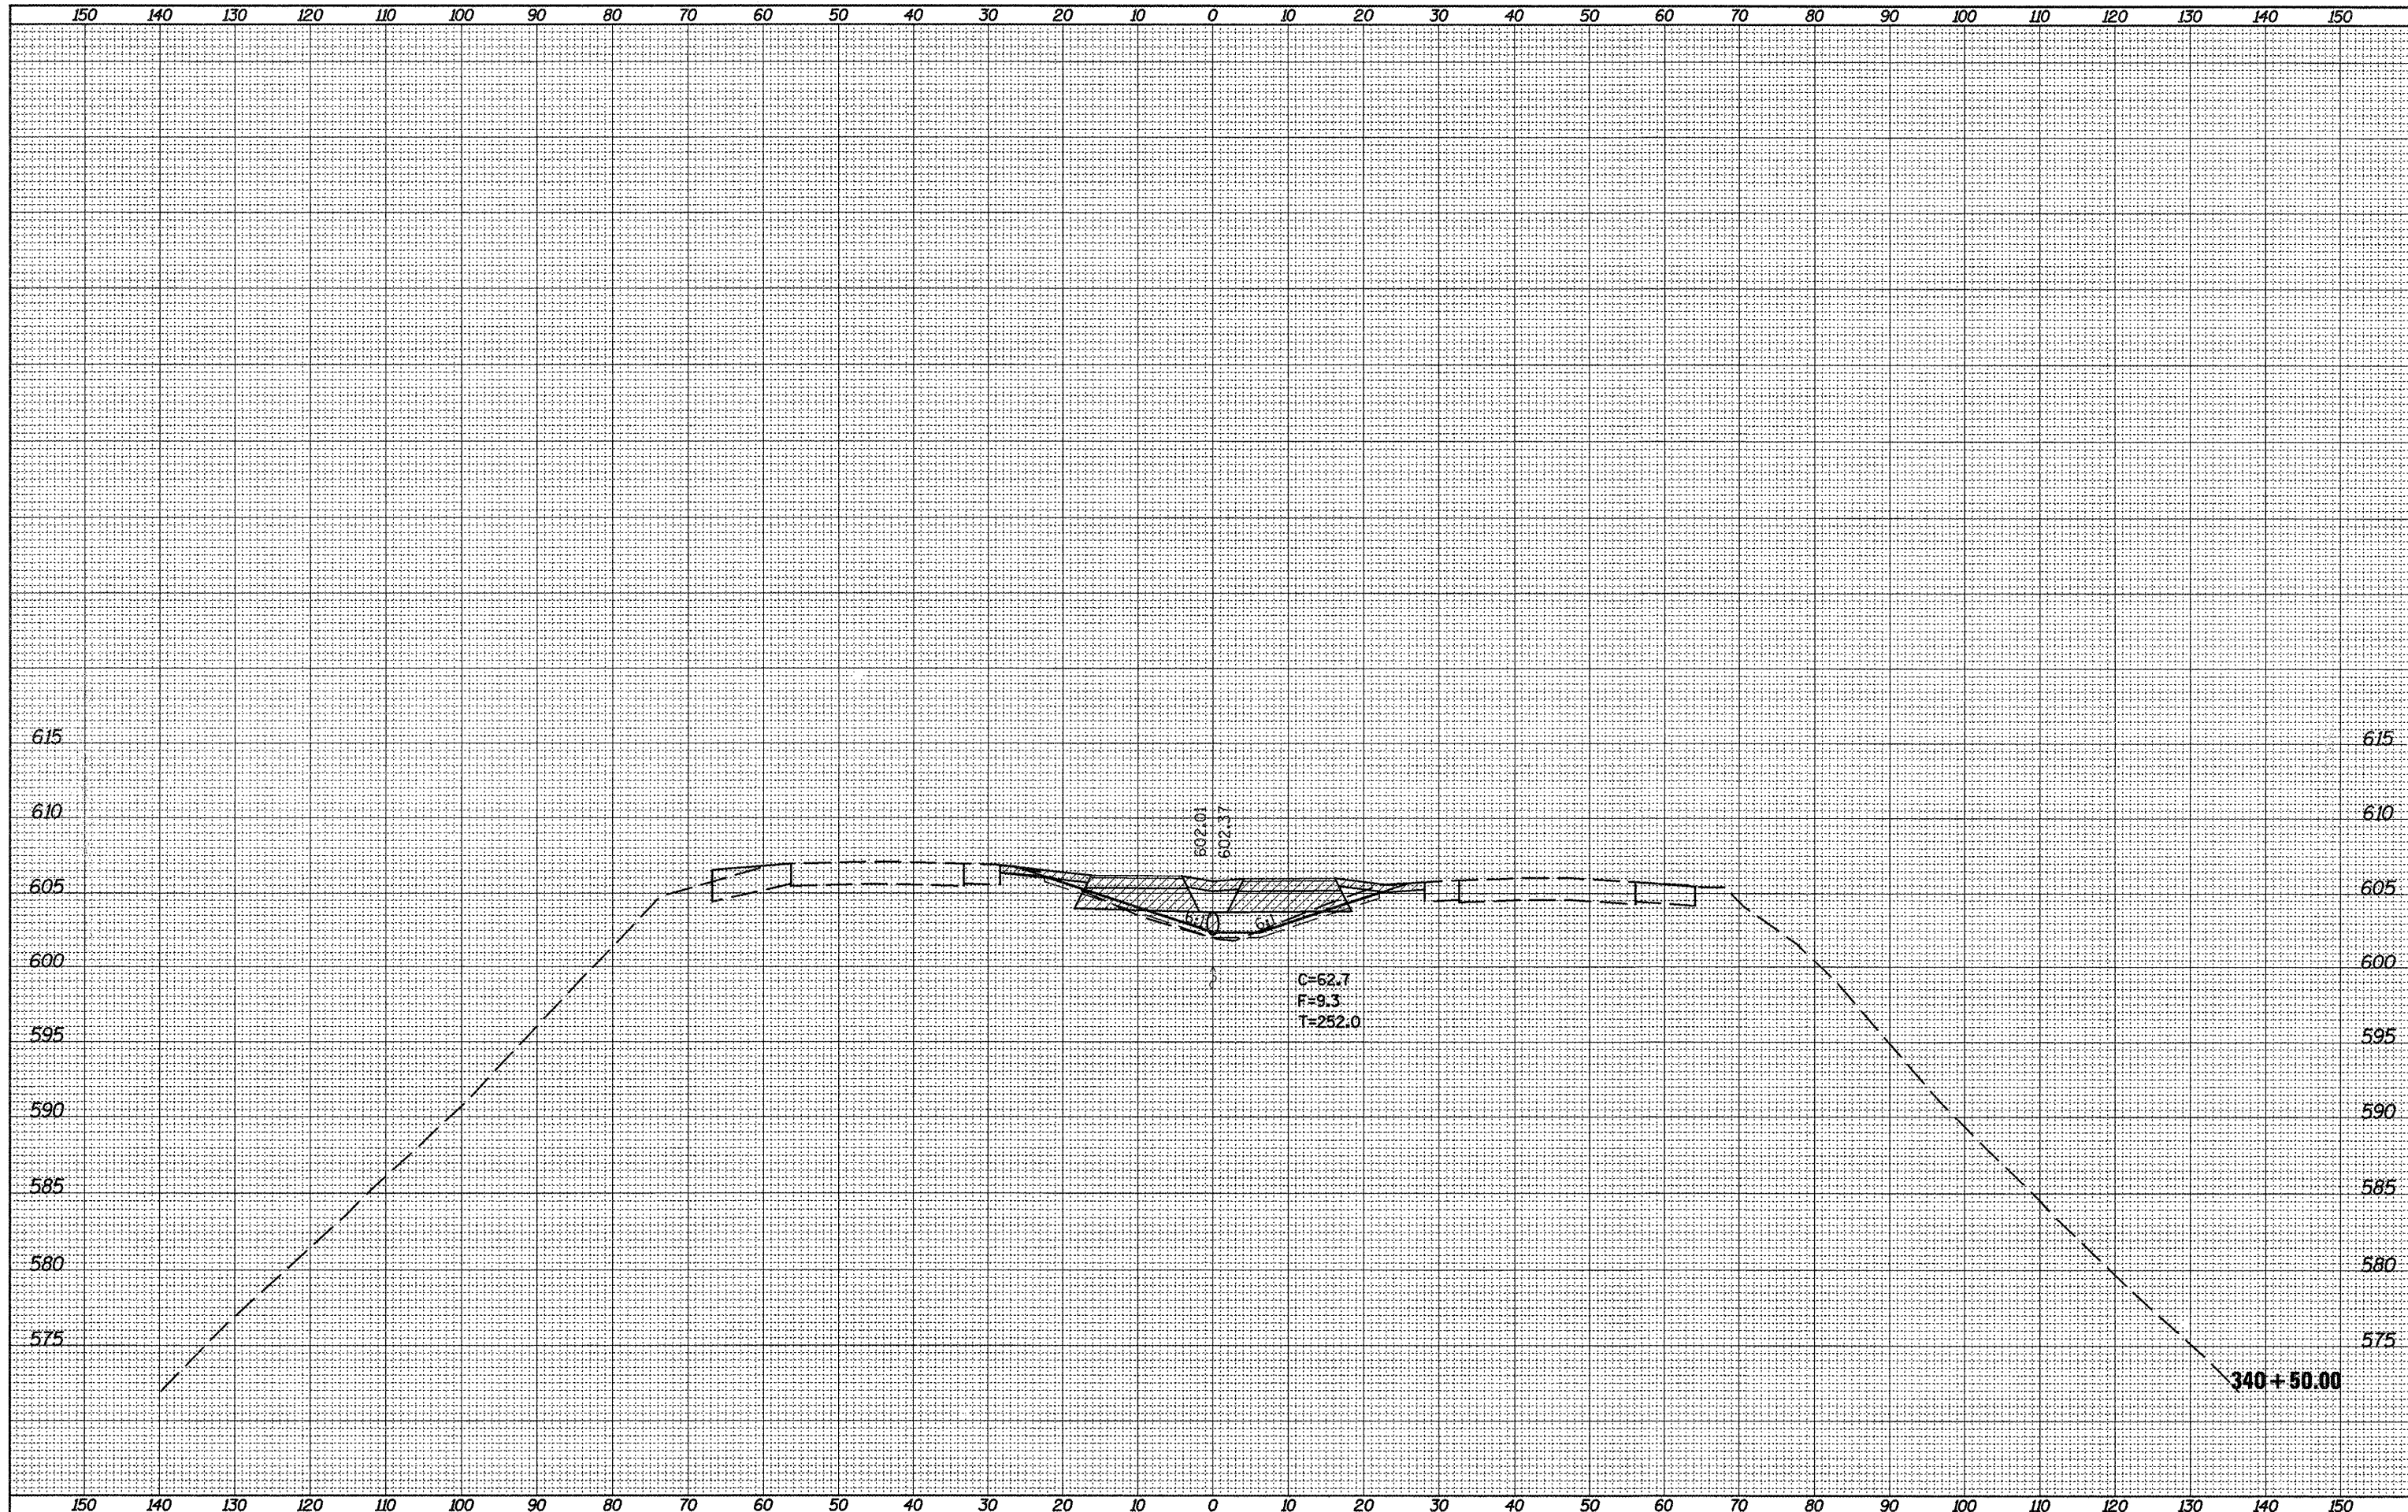

SURVEY BOOK NO. _____
 SURVEY NO. _____
 SURVEY DATE _____
 SURVEY AREA _____
 SURVEY METHOD _____
 SURVEY INSTRUMENT _____
 SURVEY OPERATOR _____
 SURVEY CHECKER _____
 SURVEY APPROVER _____

FILE NAME = 0468874-x8-sheets.dgn	USER NAME = johnsonv	DESIGNED -	REVISED -	STATE OF ILLINOIS DEPARTMENT OF TRANSPORTATION	CROSS-OVER REMOVAL CROSS SECTIONS	F.A.I. RTE. 74	SECTION 72(GVB)BYJ	COUNTY PEORIA	TOTAL SHEETS 133	SHEET NO. 124		
	PLOT SCALE = 20.0/913' / 1" =	DRAWN -	REVISED -			SCALE: 1"=10'V,20'H	SHEET NO. 12 OF 21 SHEETS	STA. 340+50.00	TO STA. 340+50.00	CONTRACT NO. 68874 ILLINOIS FED. AID PROJECT		
	PLOT DATE = 6/25/2011	CHECKED -	REVISED -									
		DATE -	REVISED -									