


SURVEY PLOTTED  
 NOTE BOOK TEMPLATE  
 NO. AREAS CHECKED

SURVEY PLOTTED  
 NOTE BOOK TEMPLATE  
 NO. AREAS CHECKED

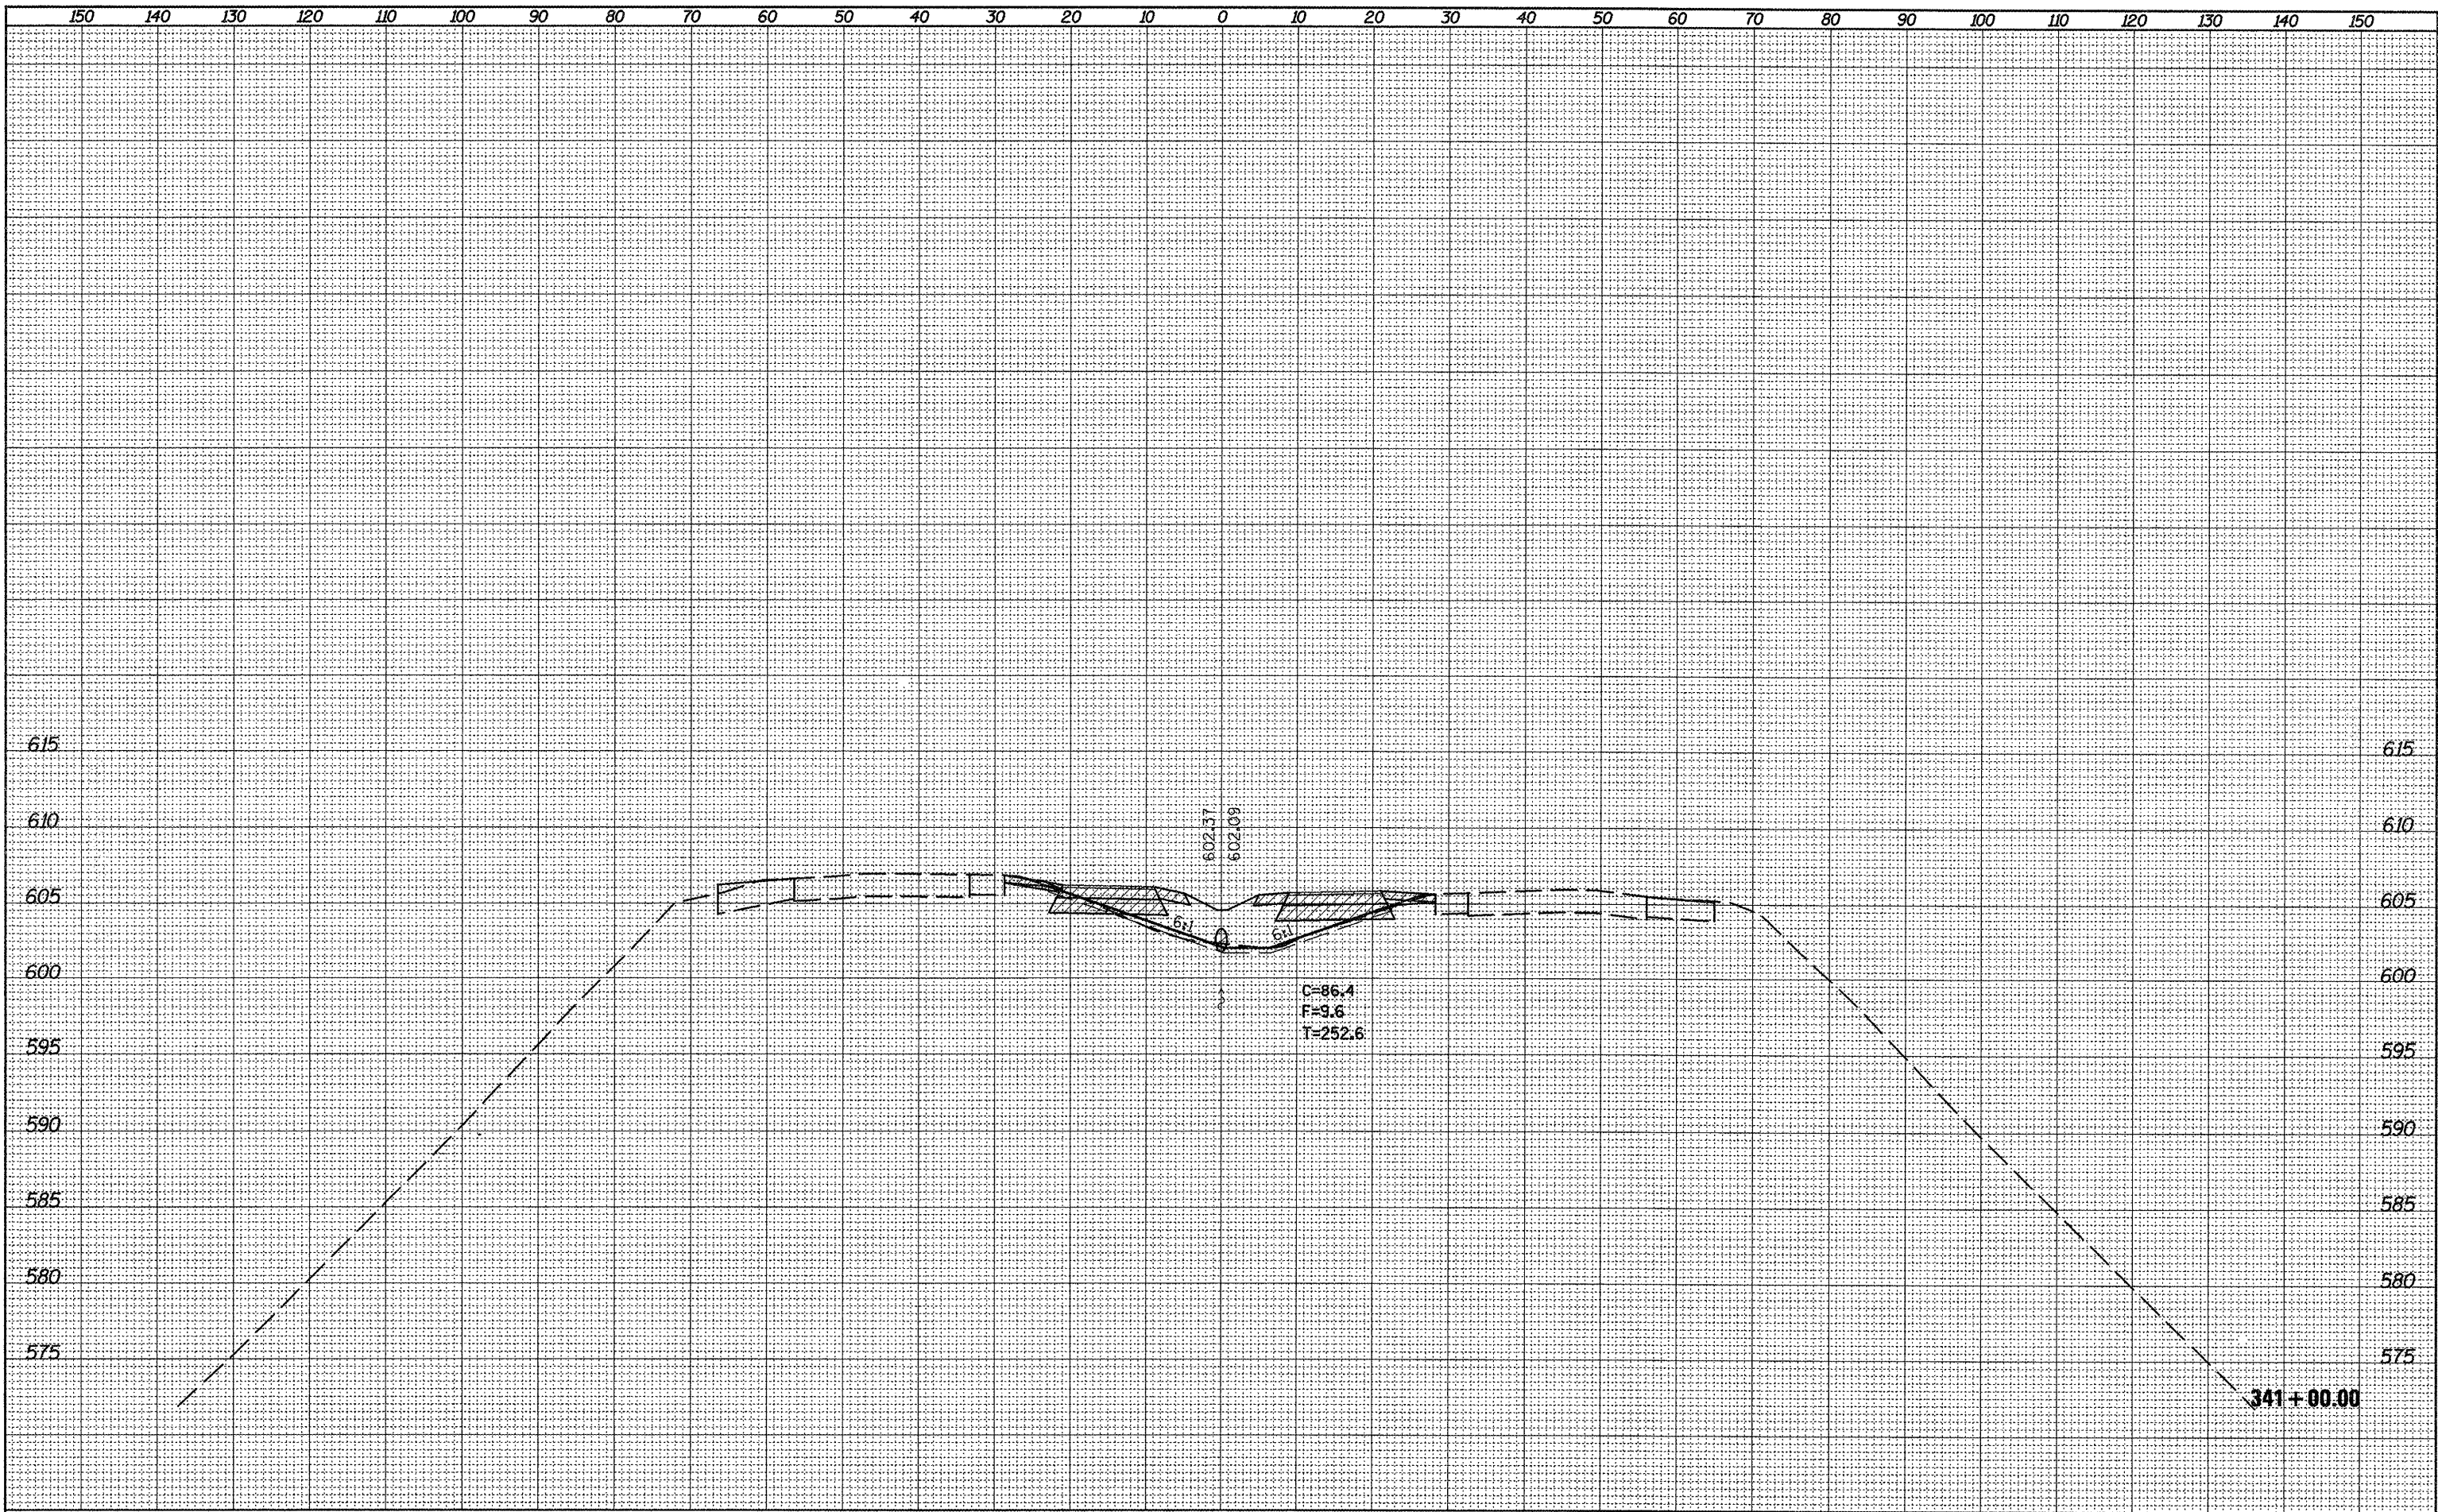

FILE NAME = D:\68874\ss-sheets.dgn	USER NAME = johnsortv	DESIGNED -	REVISED -	<b>STATE OF ILLINOIS</b> <b>DEPARTMENT OF TRANSPORTATION</b>	<b>CROSS-OVER REMOVAL</b> <b>CROSS SECTIONS</b>		F.A.T. RTE. 74	SECTION 72(6VB)BY1	COUNTY PEORIA	TOTAL SHEETS 133	SHEET NO. 125
	PLOT SCALE = 20.0913' / in.	DRAWN -	REVISED -		SCALE: 1"=10'V,20'H	SHEET NO. 13 OF 21 SHEETS	STA. 341+00.00 TO STA. 341+00.00	<b>CONTRACT NO. 68874</b>		ILLINOIS FED. AID PROJECT	
	PLOT DATE = 8/25/2011	CHECKED -	REVISED -								
		DATE -	REVISED -								