


PLOTTED: _____
 NOTE BOOK: _____
 AREAS CHECKED: _____
 NO.: _____

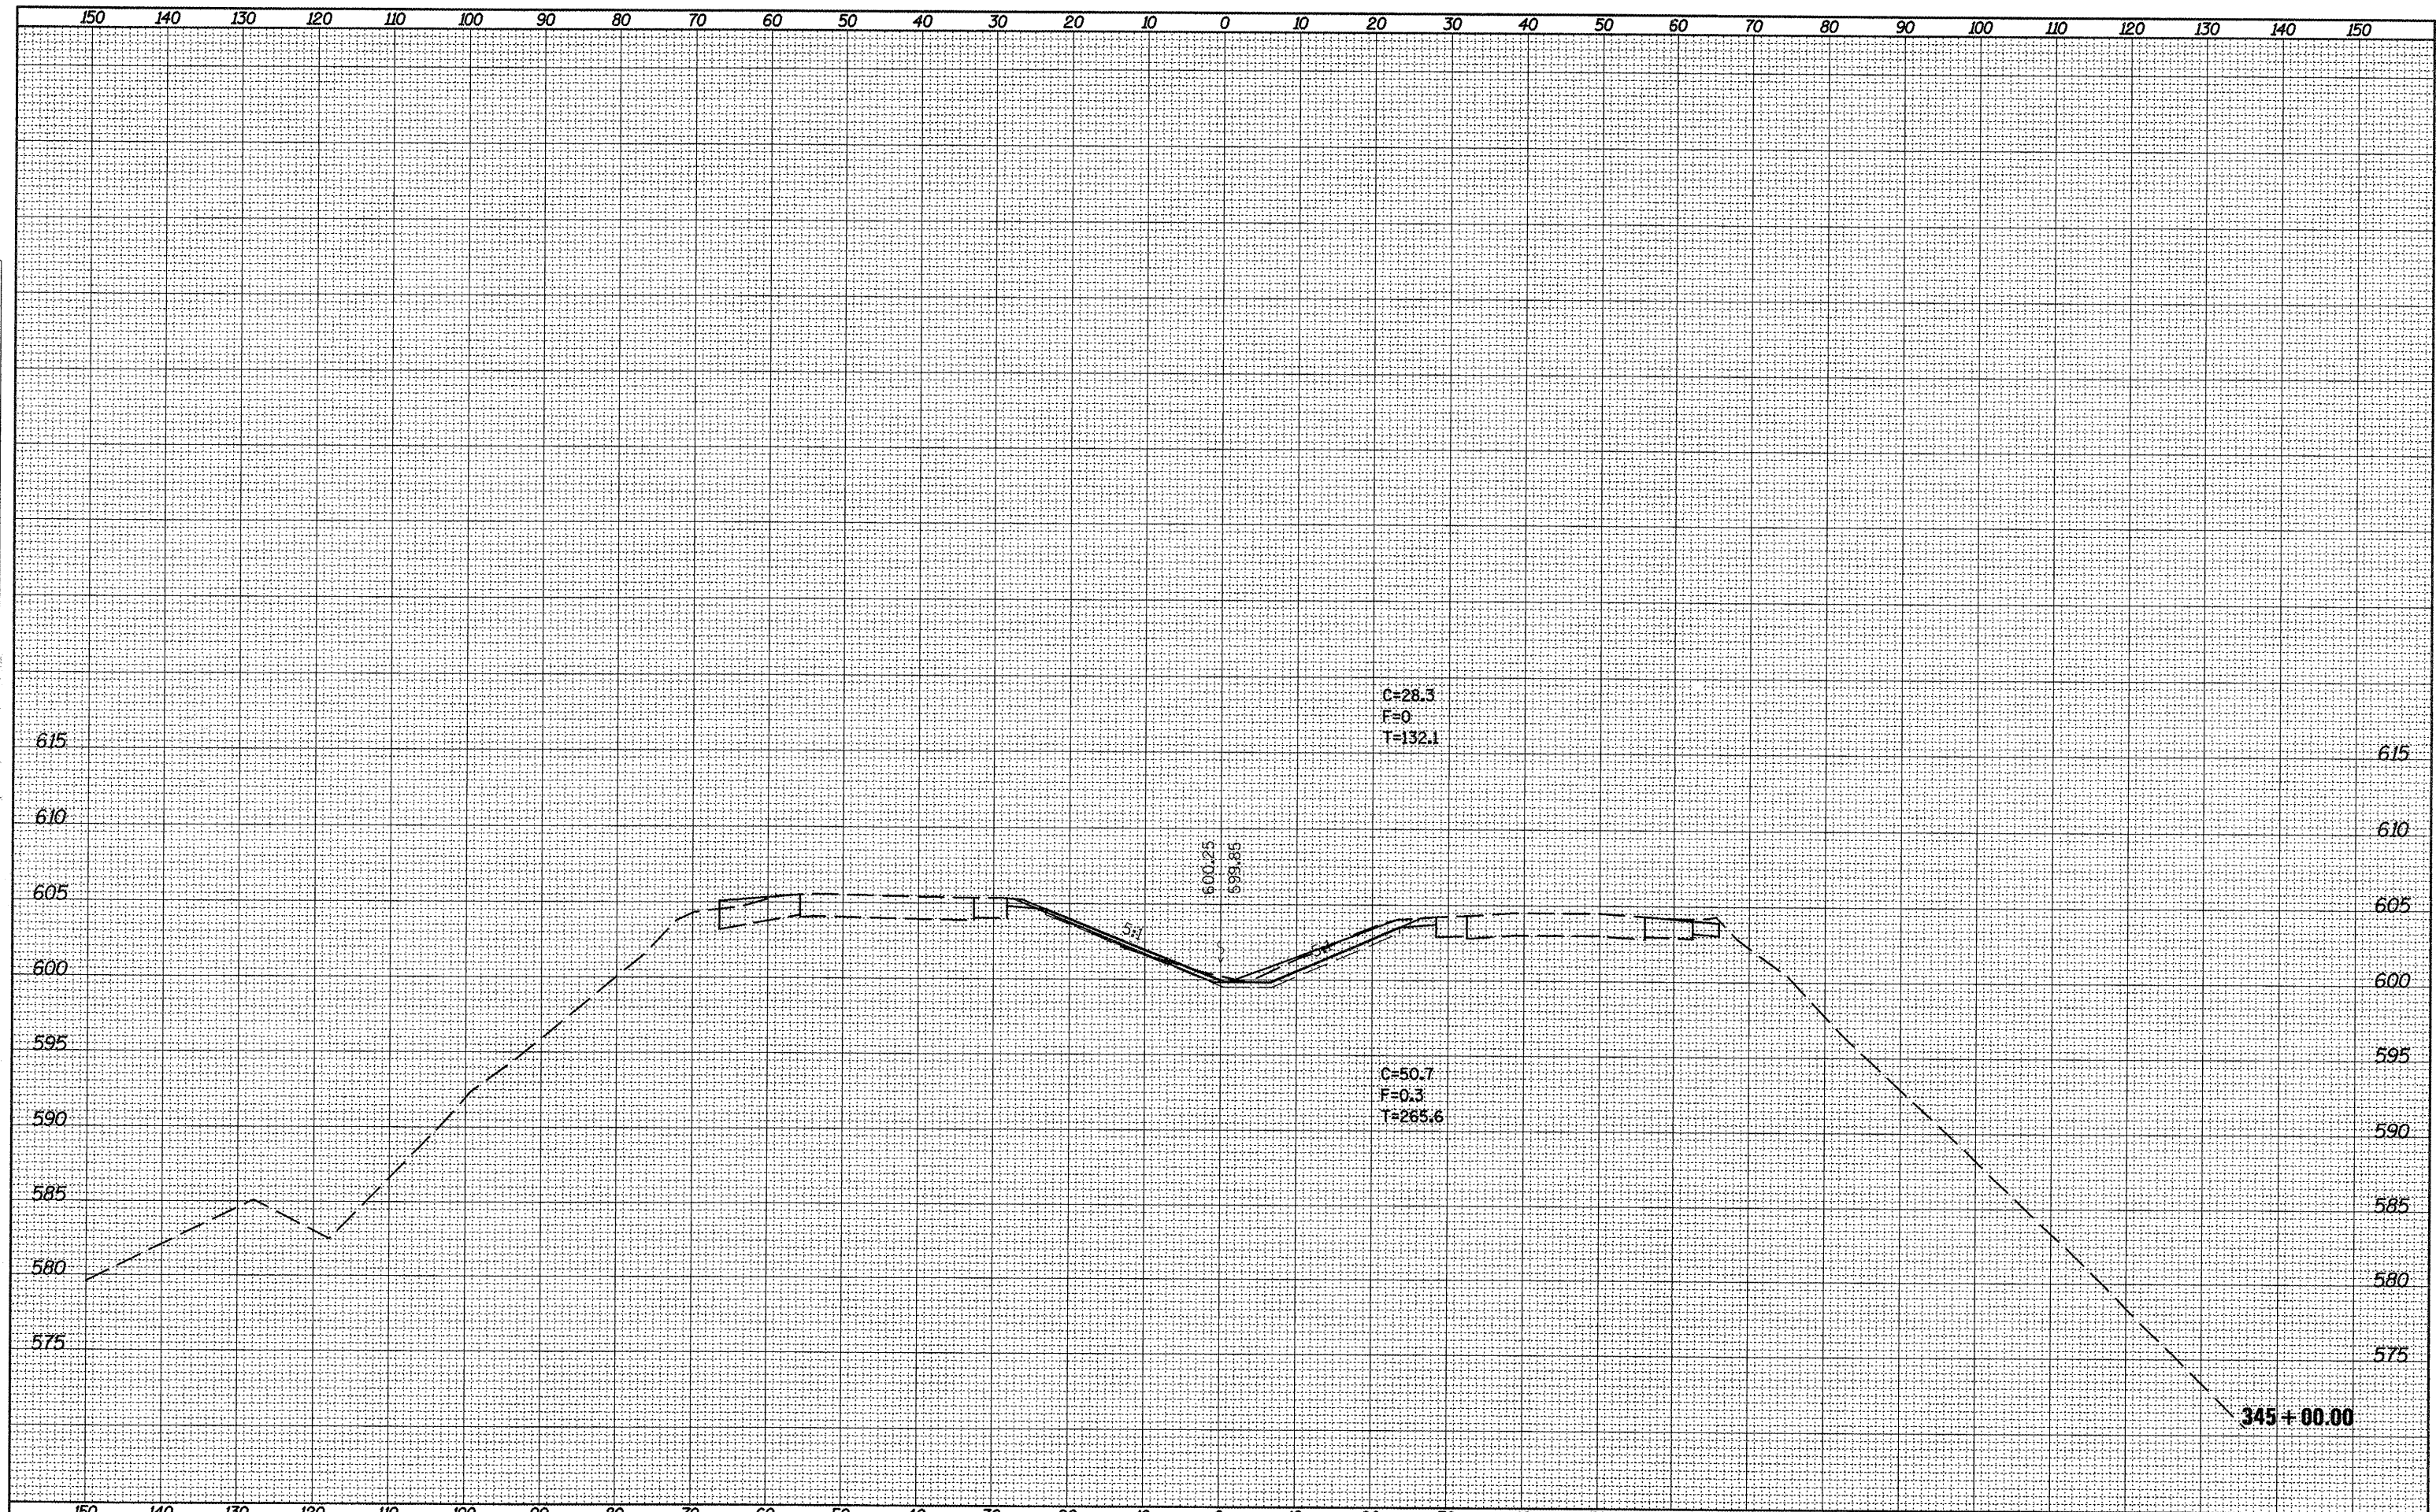

FILE NAME = D468874-xo-sheets.dgn	USER NAME = johnsonsv	DESIGNED -	REVISED -	STATE OF ILLINOIS DEPARTMENT OF TRANSPORTATION	CROSS-OVER REMOVAL CROSS SECTIONS		F.A.I. RTE. 74	SECTION 72I(6VB)BYJ	COUNTY PEORIA	TOTAL SHEETS 133	SHEET NO. 133	
PLOT SCALE = 20.0000' / in.	CHECKED -	REVISED -	REVISED -		SCALE: 1"=10'V, 20'H	SHEET NO. 21 OF 21 SHEETS	STA. 345+00.00	TO STA. 345+00.00	CONTRACT NO. 68874			
PLOT DATE = 8/25/2011	DATE -	REVISED -	REVISED -		ILLINOIS FED. AID PROJECT							