


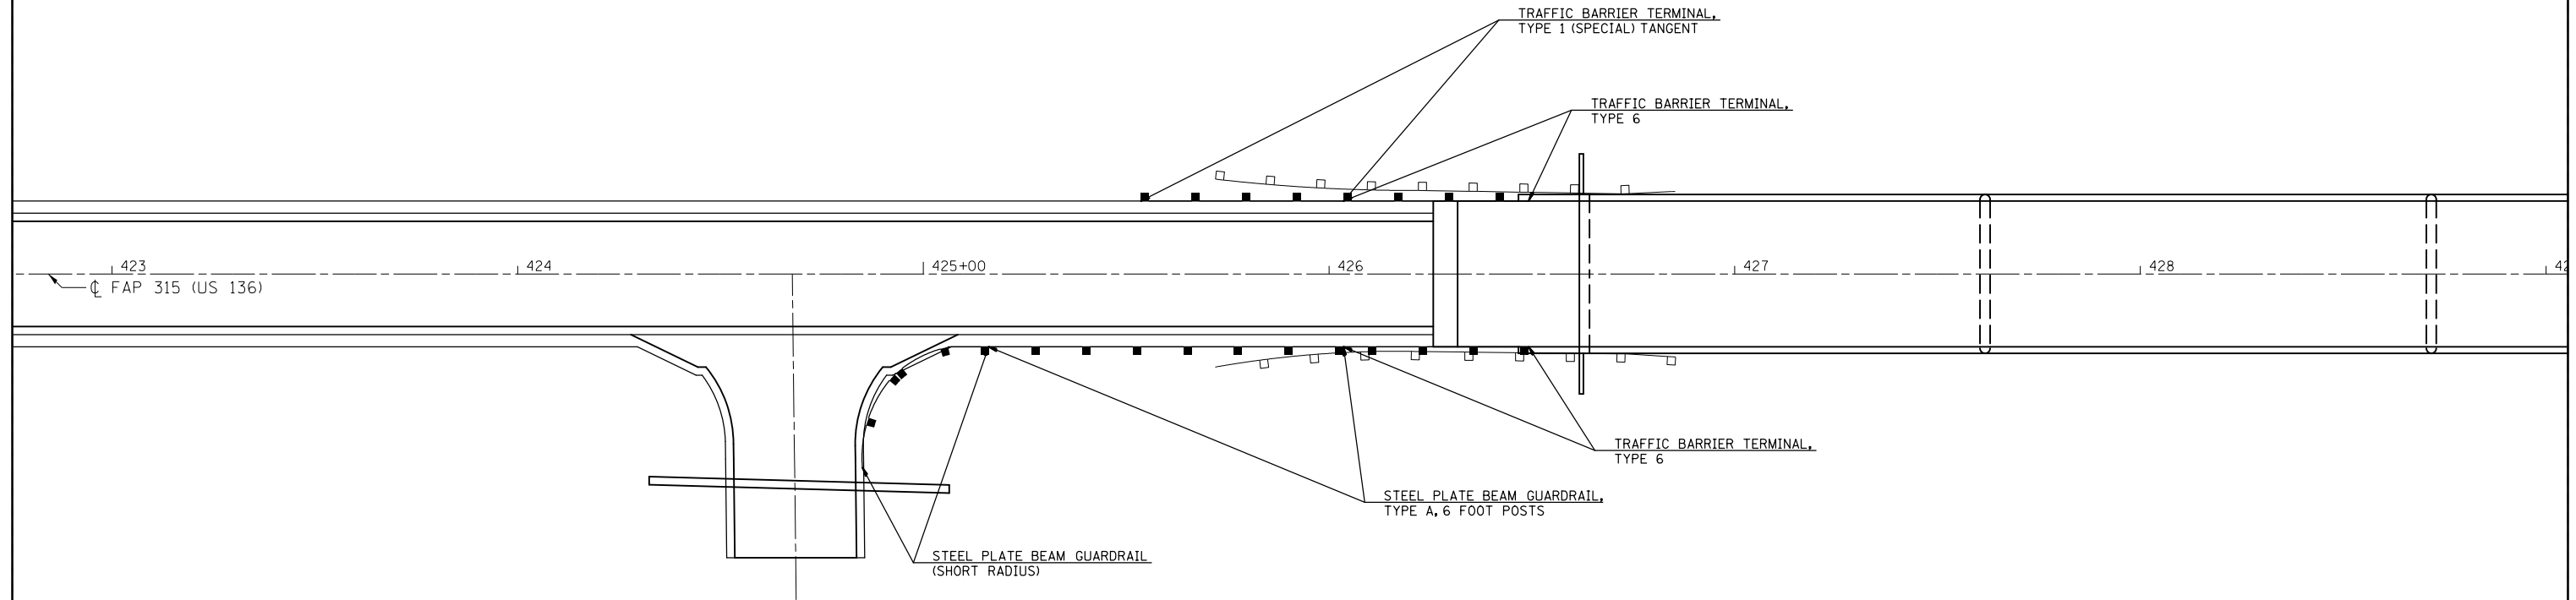

STATION TO STATION		OFFSET	GUARDRAIL REMOVAL 63200310 (FOOT)	STEEL PLATE BEAM GUARDRAIL, TYPE A, 6' PO 63000001 (FOOT)	STEEL PLATE BEAM GUARDRAIL (SHORT RADIUS) (30' RADIUS) 63300725 (FOOT)	TRAFFIC BARRIER TERMINAL, TYPE 1 (SPECIAL) TANGENT 63100167 (EACH)	TRAFFIC BARRIER TERMINAL, TYPE 2 63100045 (EACH)	TRAFFIC BARRIER TERMINAL, TYPE 6 63100085 (EACH)	GUARDRAIL MARKER, TYPE B 78200420 (EACH)	TERMINAL MARKER - DIRECT APPLIED 78201000 (EACH)
425+53.6	426+03.6	LT				1.0		1.0	2.0	1.0
426+03.6	426+49.2	LT						1.0		
425+72.0	426+85.5	LT	113.5							



STATION TO STATION		OFFSET	GUARDRAIL REMOVAL 63200310 (FOOT)	STEEL PLATE BEAM GUARDRAIL, TYPE A, 6' PO 63000001 (FOOT)	STEEL PLATE BEAM GUARDRAIL (SHORT RADIUS) (30' RADIUS) 63300725 (FOOT)	TRAFFIC BARRIER TERMINAL, TYPE 1 (SPECIAL) TANGENT 63100167 (EACH)	TRAFFIC BARRIER TERMINAL, TYPE 2 63100045 (EACH)	TRAFFIC BARRIER TERMINAL, TYPE 6 63100085 (EACH)	GUARDRAIL MARKER, TYPE B 78200420 (EACH)	TERMINAL MARKER - DIRECT APPLIED 78201000 (EACH)
424+85	425+16.1	RT								
425+16.1	426+03.6	RT		87.5	50.0		1.0		3.0	
426+03.6	426+49.2	RT						1.0		
425+72.0	426+85.5	RT	113.5							