


DATE	
BY	
SURVEYED	
PLOTTED	
TEMPLATE	
AREAS	
CHECKED	
FINAL SURVEY	
NOTE BOOK	
NO.	

DATE	
BY	
SURVEYED	
PLOTTED	
TEMPLATE	
AREAS	
CHECKED	
ORIGINAL SURVEY	
NOTE BOOK	
NO.	

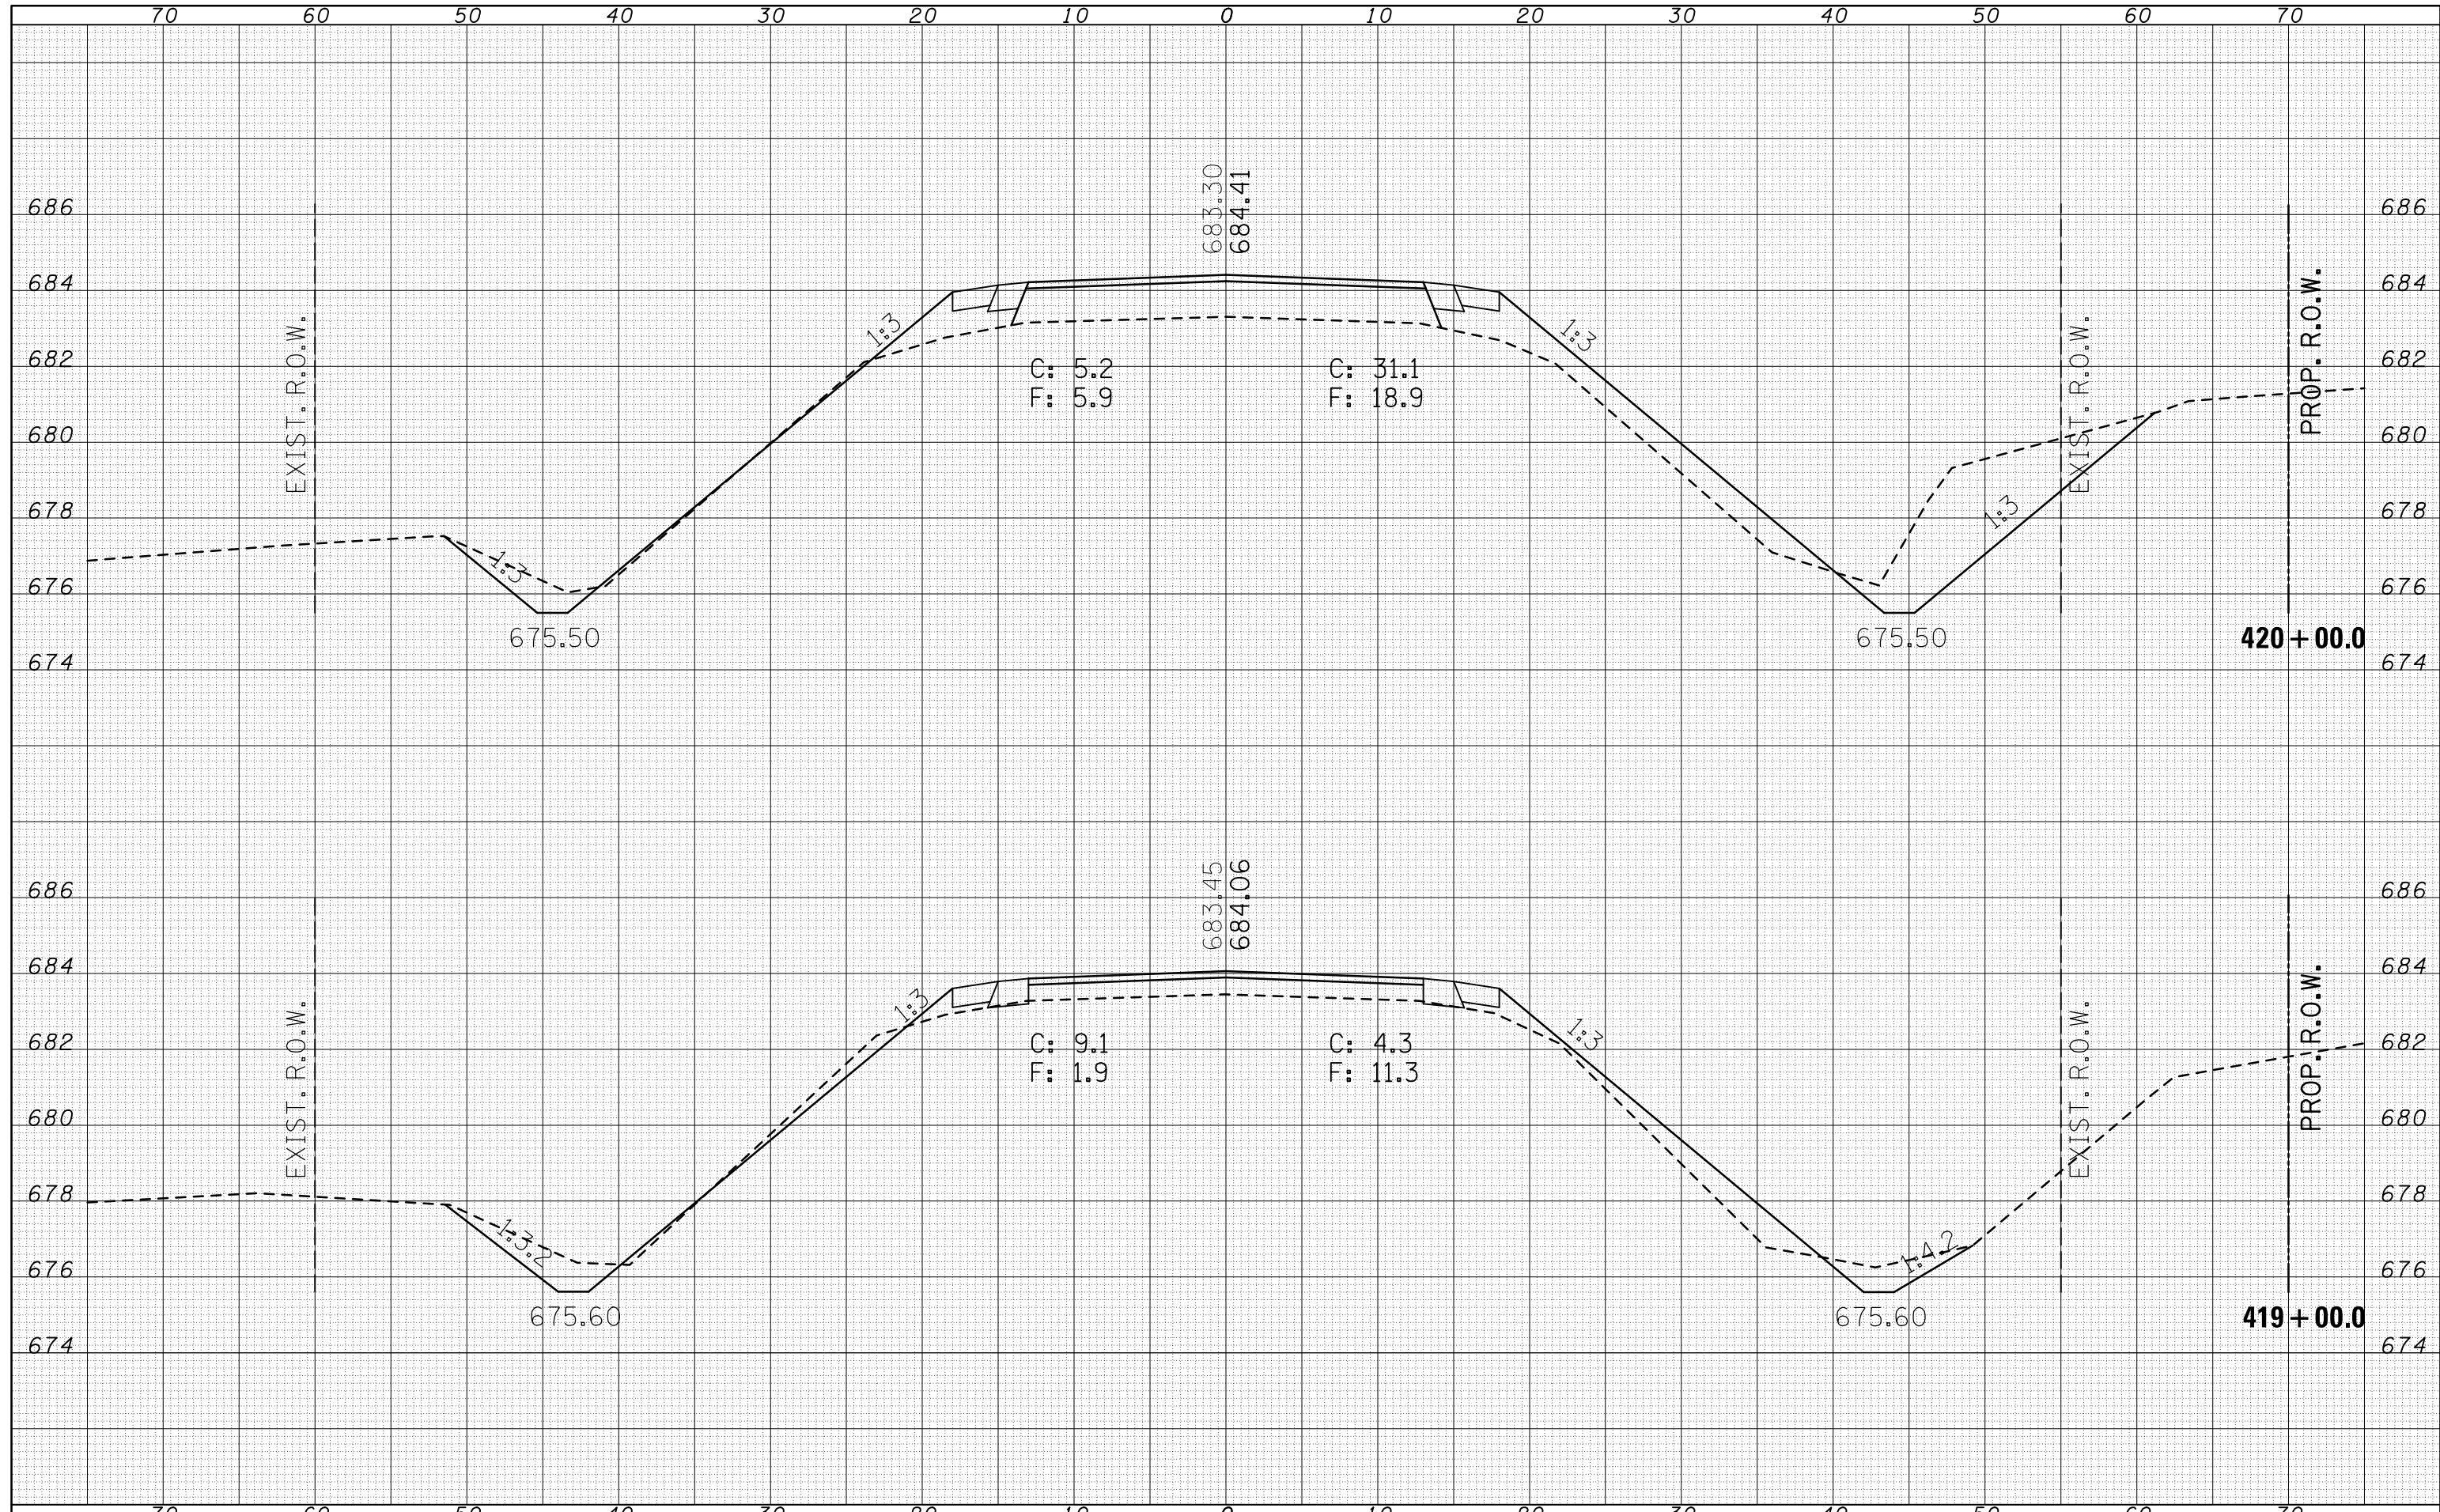

FILE NAME =	USER NAME = hoganbj	DESIGNED -	REVISD -	<b>STATE OF ILLINOIS</b> <b>DEPARTMENT OF TRANSPORTATION</b>	<b>CROSS SECTION SHEET</b> <b>FAP 315 (US 136)</b>			F.A.P. RTE.	SECTION	COUNTY	TOTAL SHEETS	SHEET NO.
es:\pw_work\pwidot\hoganbj\d0142533\0570552-sh	xs-US136.dgn	DRAWN -	REVISD -					315	121BR-2	McLean	144	113
	PLOT SCALE = 10.0000' / in.	CHECKED -	REVISD -		SCALE:			SHEET NO. 3 OF 21 SHEETS	STA. 419+00.00 TO STA. 420+00.00	CONTRACT NO. 70552		
	PLOT DATE = 8/22/2011	DATE -	REVISD -		ILLINOIS FED. AID PROJECT							