


DATE	
BY	
SURVEYED	
PLOTTED	
TEMPLATE	
AREAS	
CHECKED	
FINAL SURVEY	
NOTE BOOK	
NO.	

DATE	
BY	
SURVEYED	
PLOTTED	
TEMPLATE	
AREAS	
CHECKED	
ORIGINAL SURVEY	
NOTE BOOK	
NO.	

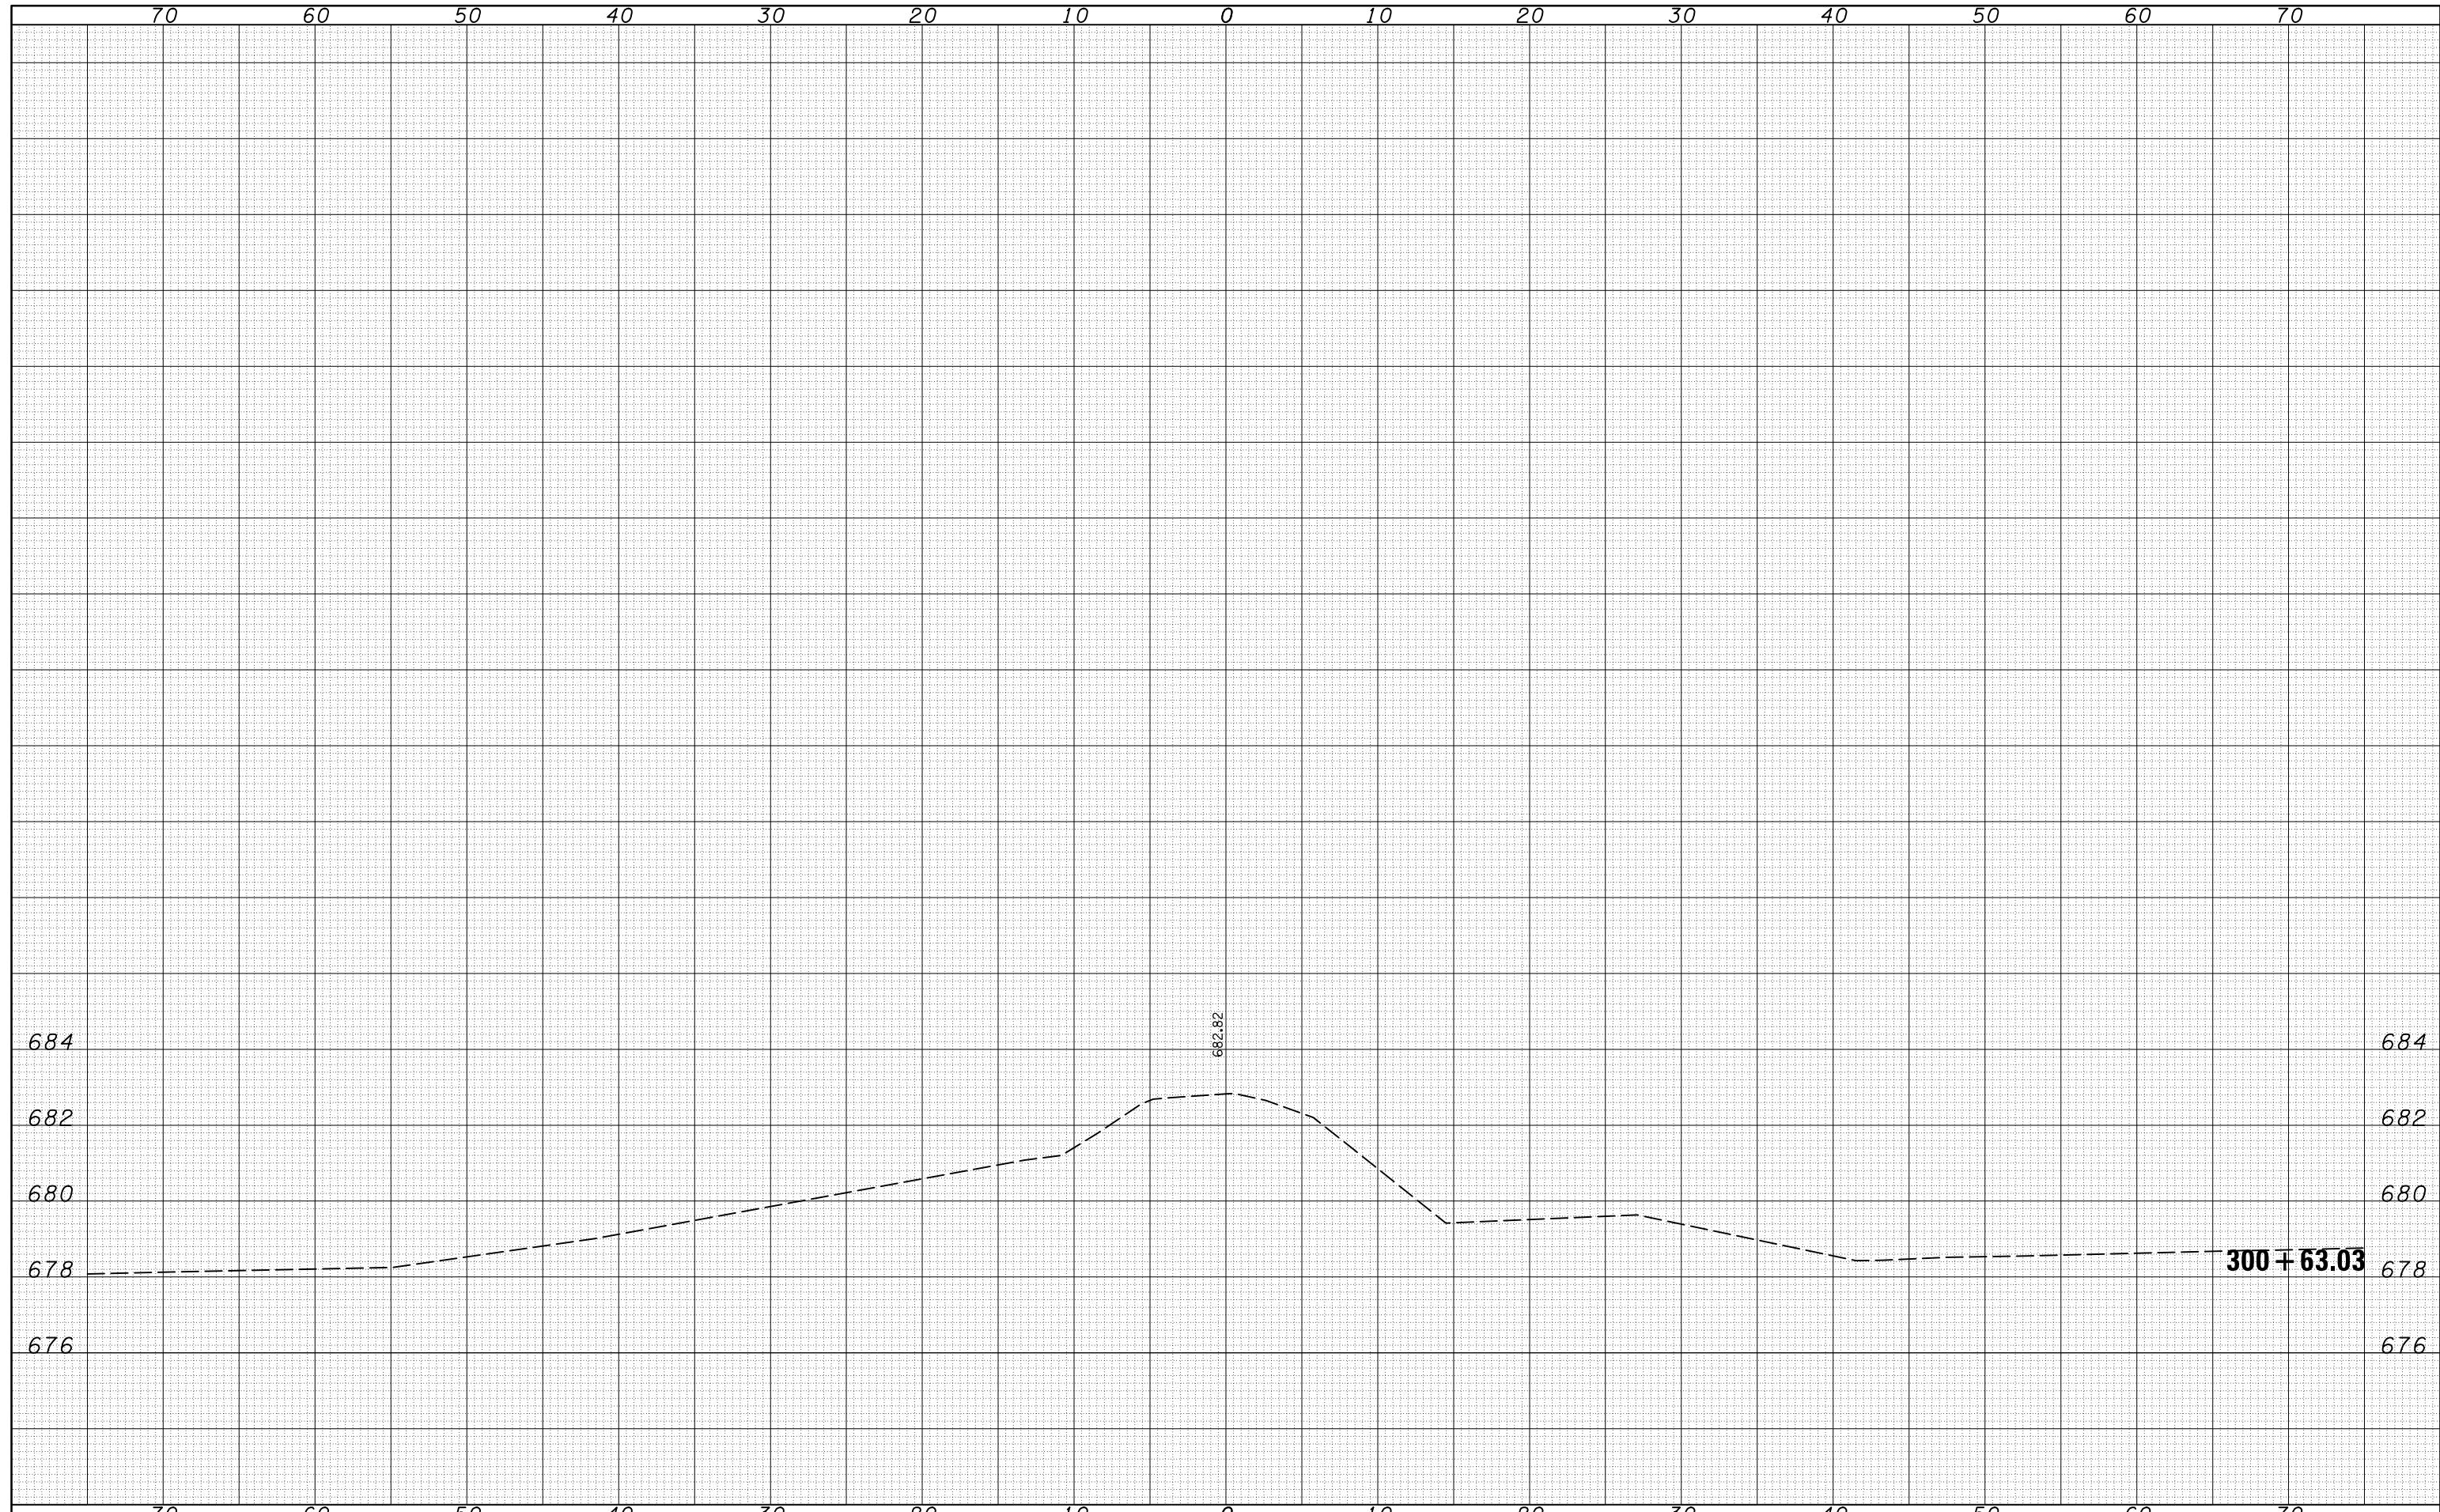

FILE NAME = c:\pw\_work\pwork\hogenbj\d0142533\0570552-sh...  
 USER NAME = hogenbj  
 PLOT SCALE = 10.0000' / in.  
 PLOT DATE = 8/22/2011

DESIGNED -	REVISIED -
DRAWN -	REVISIED -
CHECKED -	REVISIED -
DATE -	REVISIED -

**STATE OF ILLINOIS  
DEPARTMENT OF TRANSPORTATION**

**CROSS SECTION SHEET**  
**F.E. 431 + 90.15**  
 SCALE: SHEET NO. 3 OF 3 SHEETS STA. 300+63.03 TO STA. 300+63.03

F.A.P. RTE.	SECTION	COUNTY	TOTAL SHEETS	SHEET NO.
315	121BR-2	MCLEAN	144	144
			CONTRACT NO. 70552	
ILLINOIS FED. AID PROJECT				