





PLAN	SURVEYED	BY	DATE
	PLOTTED		
	CHECKED		
	ALIGNED		
	CAD FILE NAME		
NOTE BOOK NO.			


PROFILE	SURVEYED	BY	DATE
	PLOTTED		
	CHECKED		
	GRADES		
	STRUCTURE		
NOTE BOOK NO.			
	NOTATIS		

POT Sta 1926+84.37

1927 1928 1940+00 1941 1942

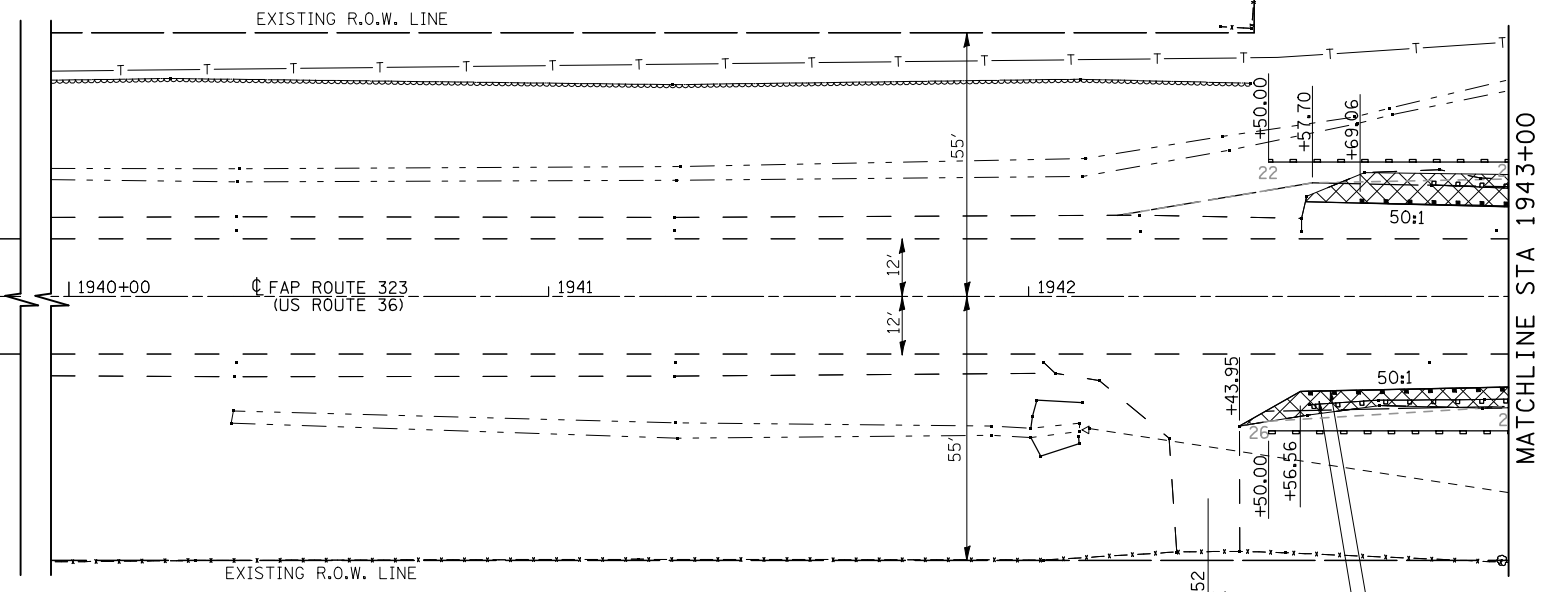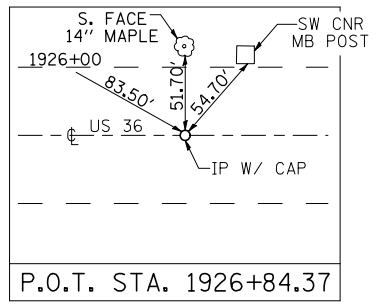

LEGEND  
 PAVED SHOULDER REMOVAL

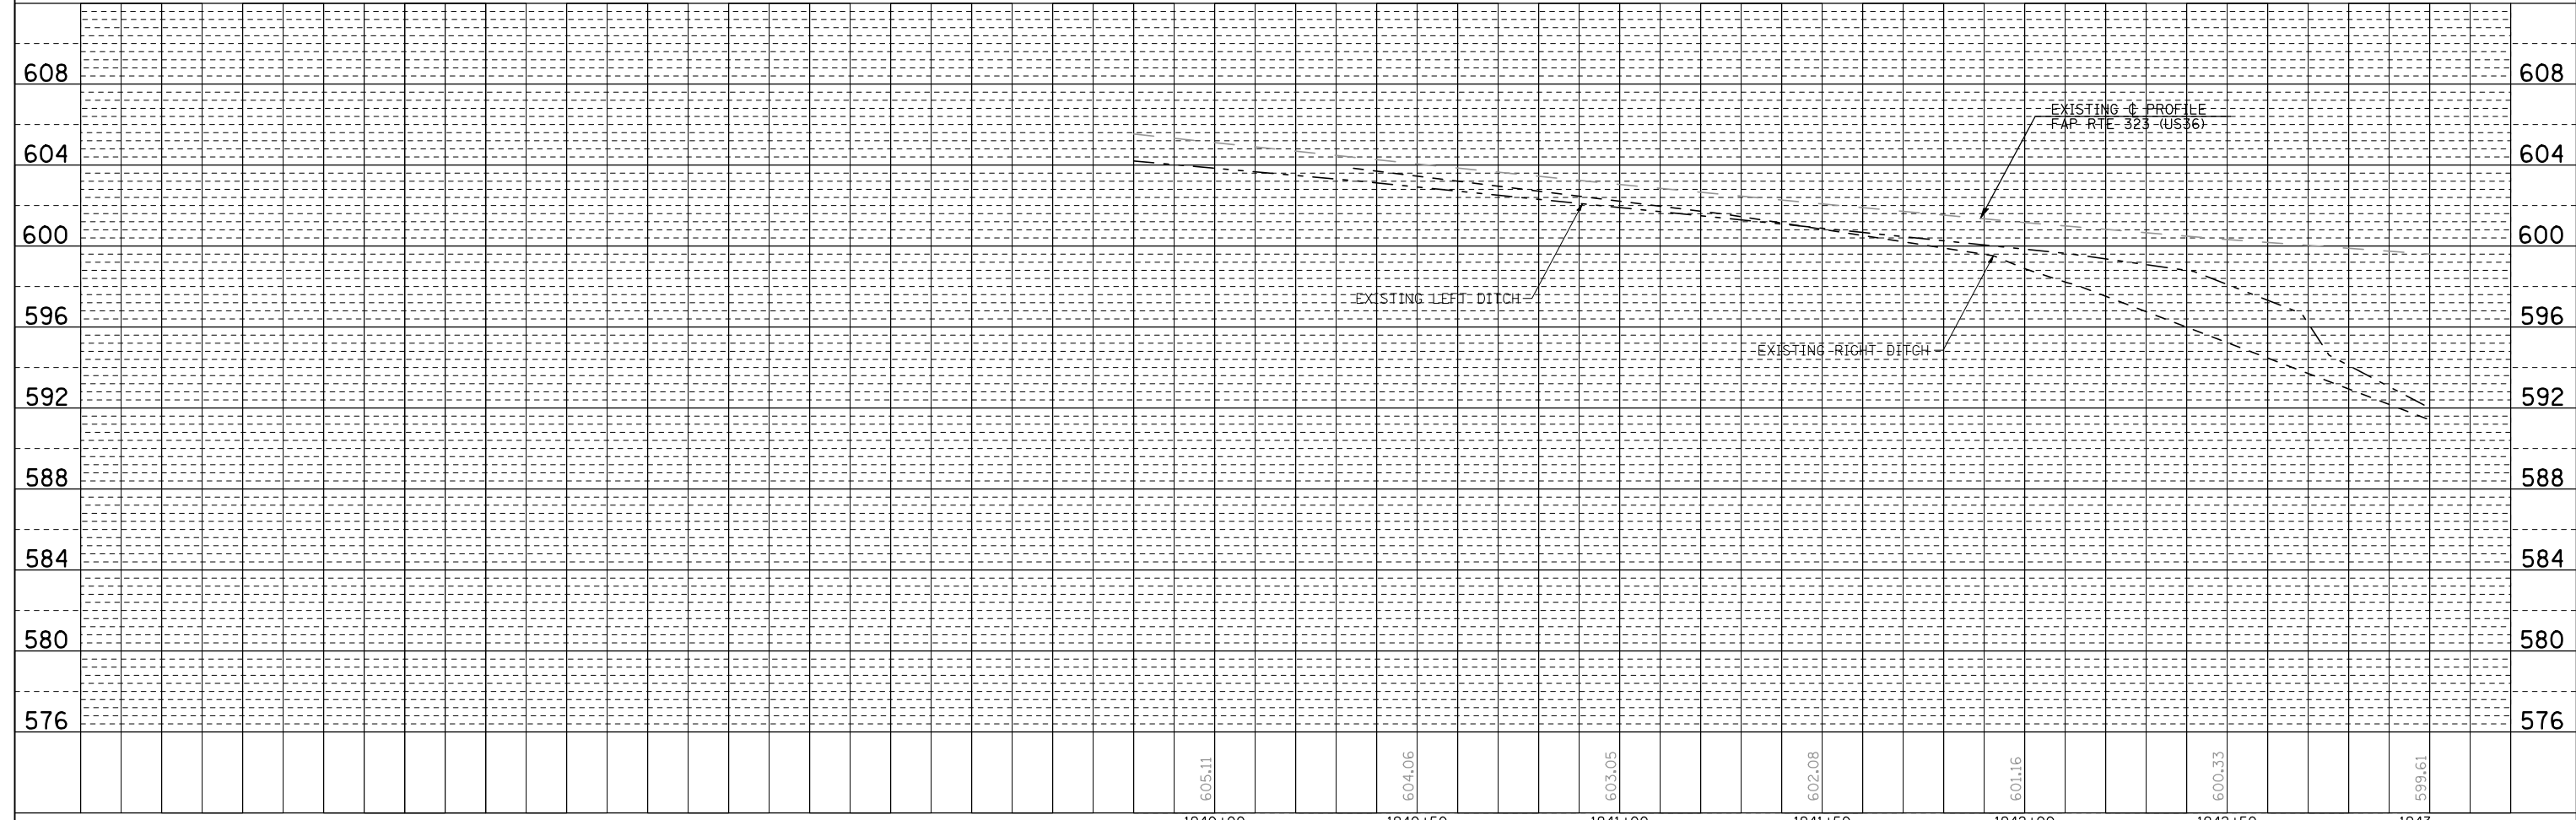

FILE NAME =	USER NAME = *USER*	DESIGNED - CWG	REVISED -	<b>STATE OF ILLINOIS DEPARTMENT OF TRANSPORTATION</b>	<b>PLAN &amp; PROFILE</b>			F.A.P. RTE. 323	SECTION 150BR-1	COUNTY EDGAR	TOTAL SHEETS 48	SHEET NO. 6
*FILEL*	PLOT SCALE = *SCALE*	CHECKED -	REVISED -		SCALE:	SHEET NO. 1 OF 3 SHEETS	STA. 1937+50 TO STA. 1943+00	CONTRACT NO. 70609				
	PLOT DATE = *DATE*	DATE -	REVISED -		FED. ROAD DIST. NO. ILLINOIS FED. AID PROJECT							