


BRIDGE OMISSION STATION 1944+63.46 TO 1945+92.54

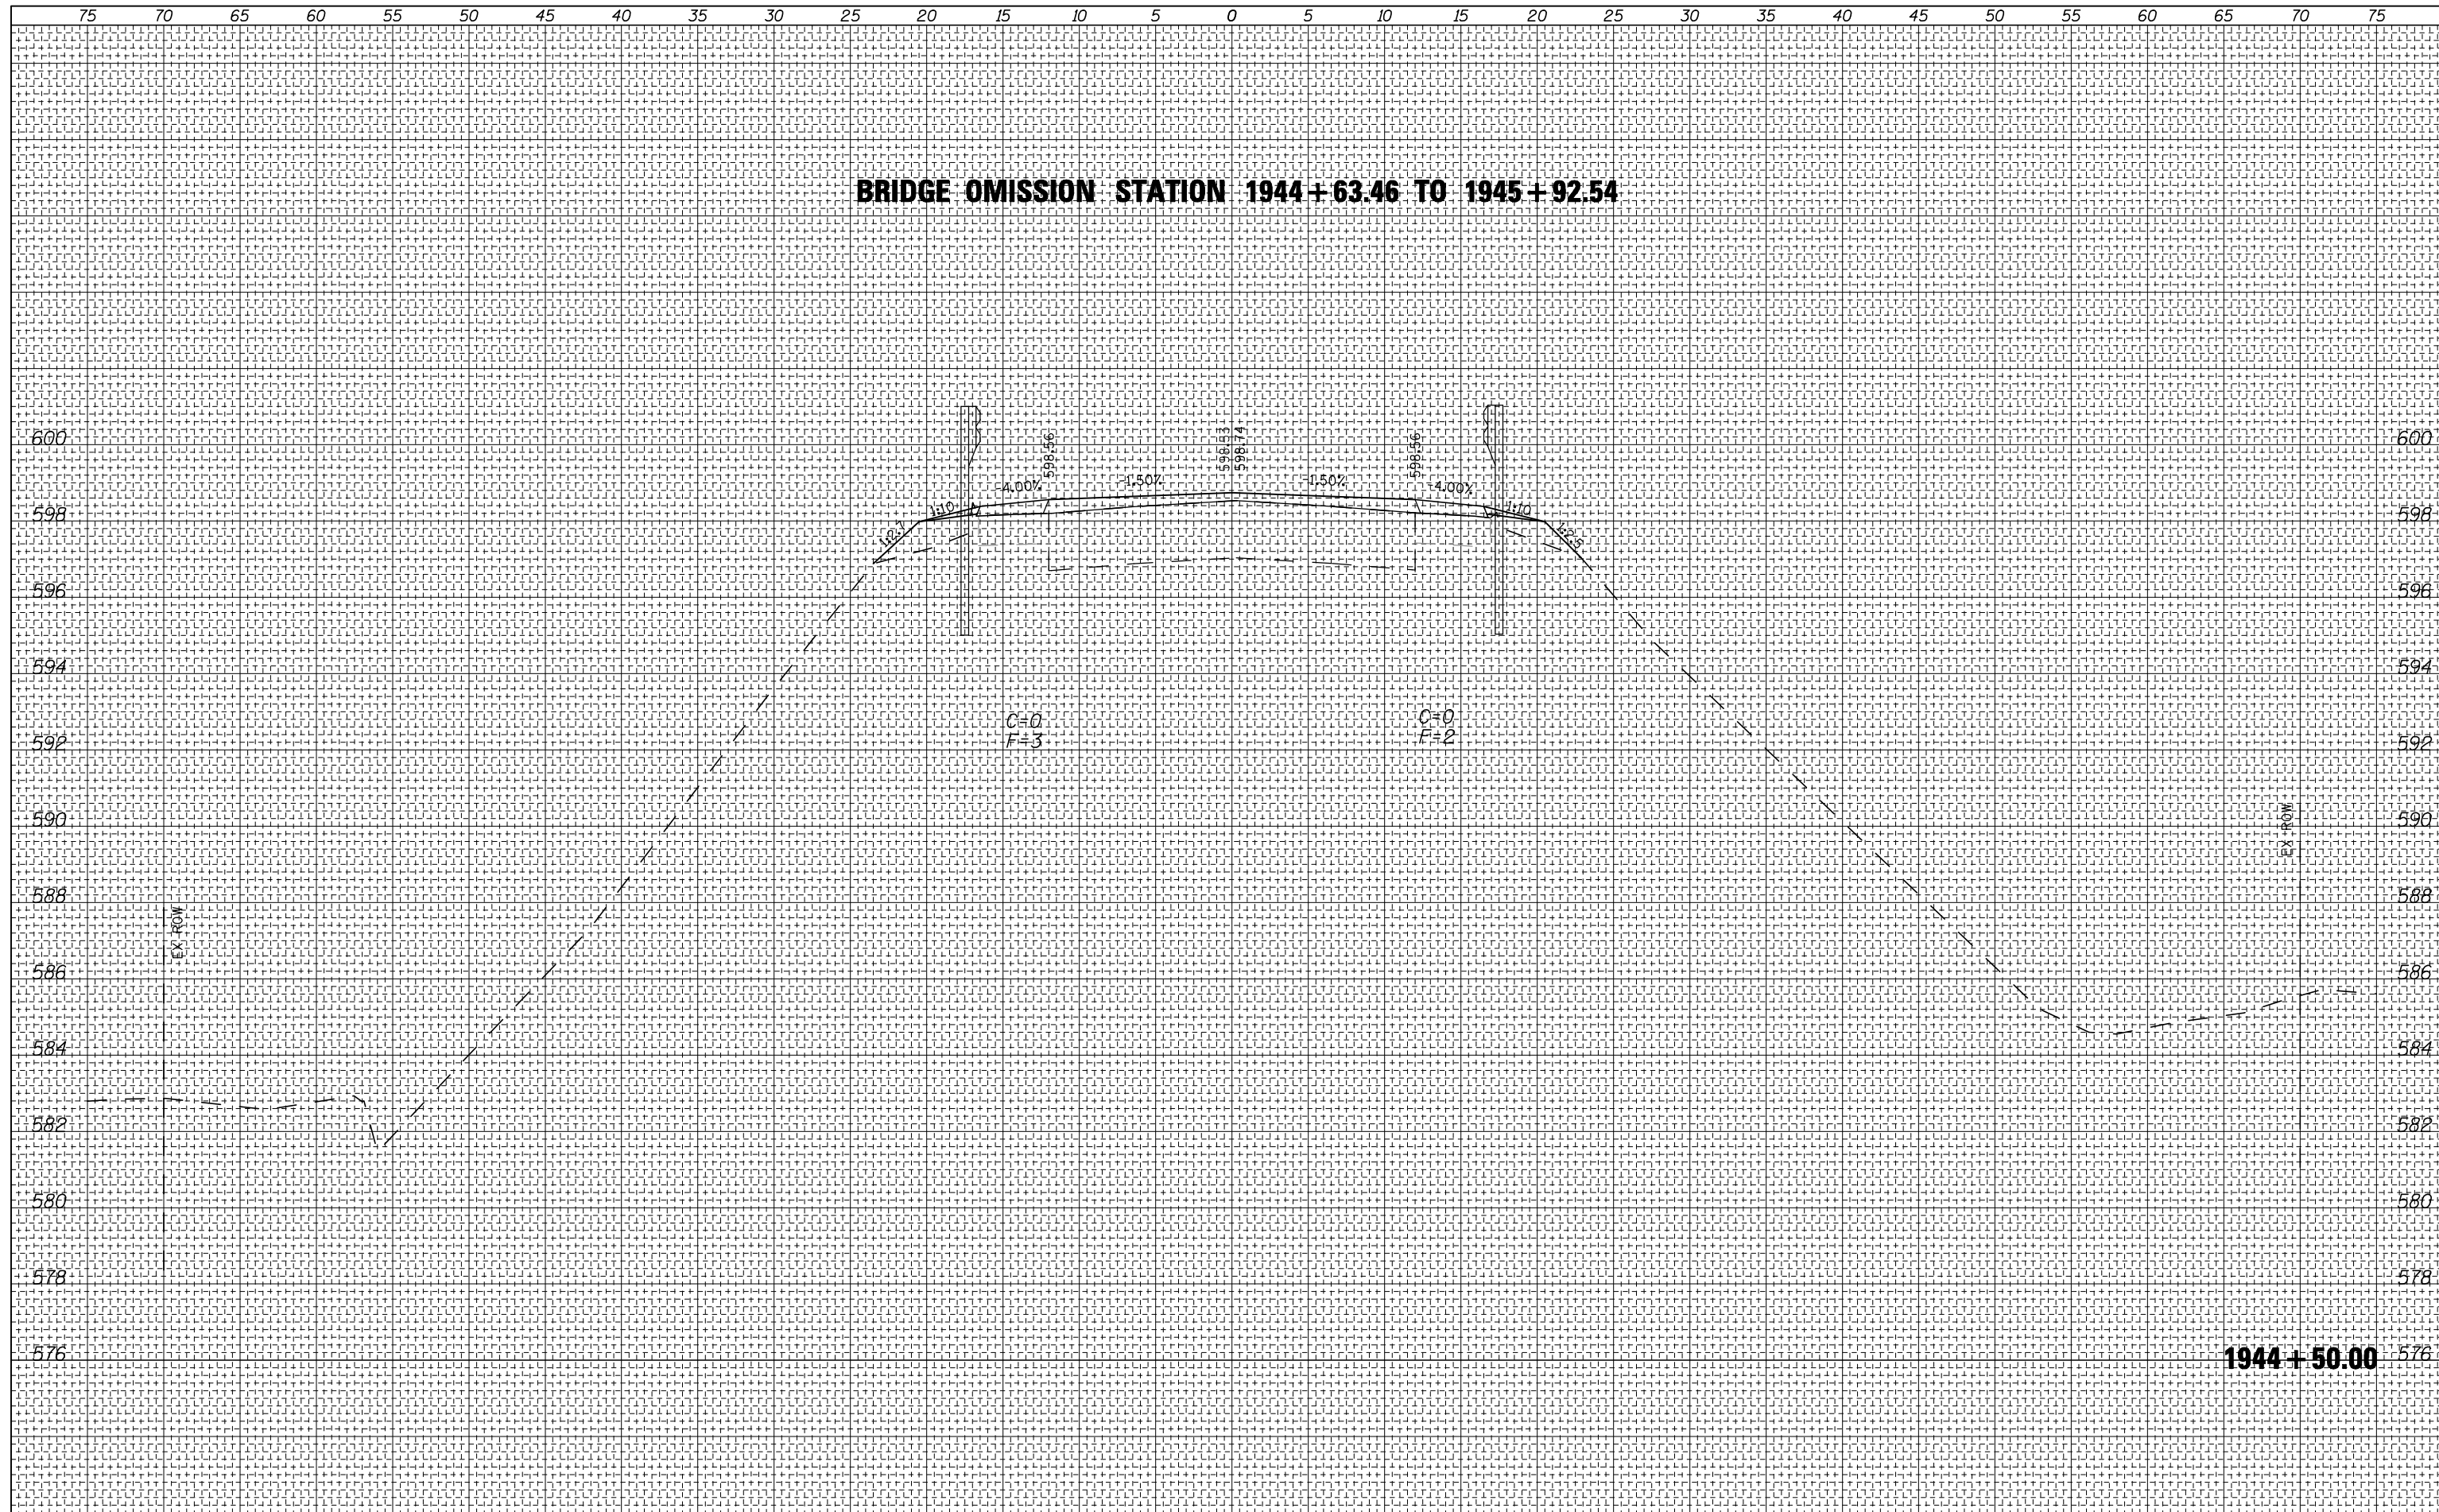

BY	DATE
FINAL SURVEY	SURVEYED
NOTE BOOK	PLOTTED
NO.	TEMPLATE
	AREAS CHECKED

BY	DATE
ORIGINAL SURVEY	SURVEYED
NOTE BOOK	PLOTTED
NO.	TEMPLATE
	AREAS CHECKED

FILE NAME =	USER NAME = #USER#	DESIGNED -	REVISED -	<p align="center">STATE OF ILLINOIS DEPARTMENT OF TRANSPORTATION</p> <p align="center">US 36 CROSS SECTIONS</p>	F.A.P. RTE.	SECTION	COUNTY	TOTAL SHEETS	SHEET NO.
#FILE#		DRAWN -	REVISED -		323	150BR-1	EDGAR	48	38
		CHECKED -	REVISED -		CONTRACT NO. 70609				
		DATE -	REVISED -		ILLINOIS FED. AID PROJECT				
PLOT SCALE = #SCALE#				SCALE:	SHEET NO. 6 OF 14 SHEETS		STA. 1944+50.00 TO STA. 1944+50.00		