


BY	DATE
FINAL SURVEY	SURVEYED
NOTE BOOK	PLOTTED
NO.	TEMPLATE
	AREAS
	CHECKED

BY	DATE
ORIGINAL SURVEY	SURVEYED
NOTE BOOK	PLOTTED
NO.	TEMPLATE
	AREAS
	CHECKED

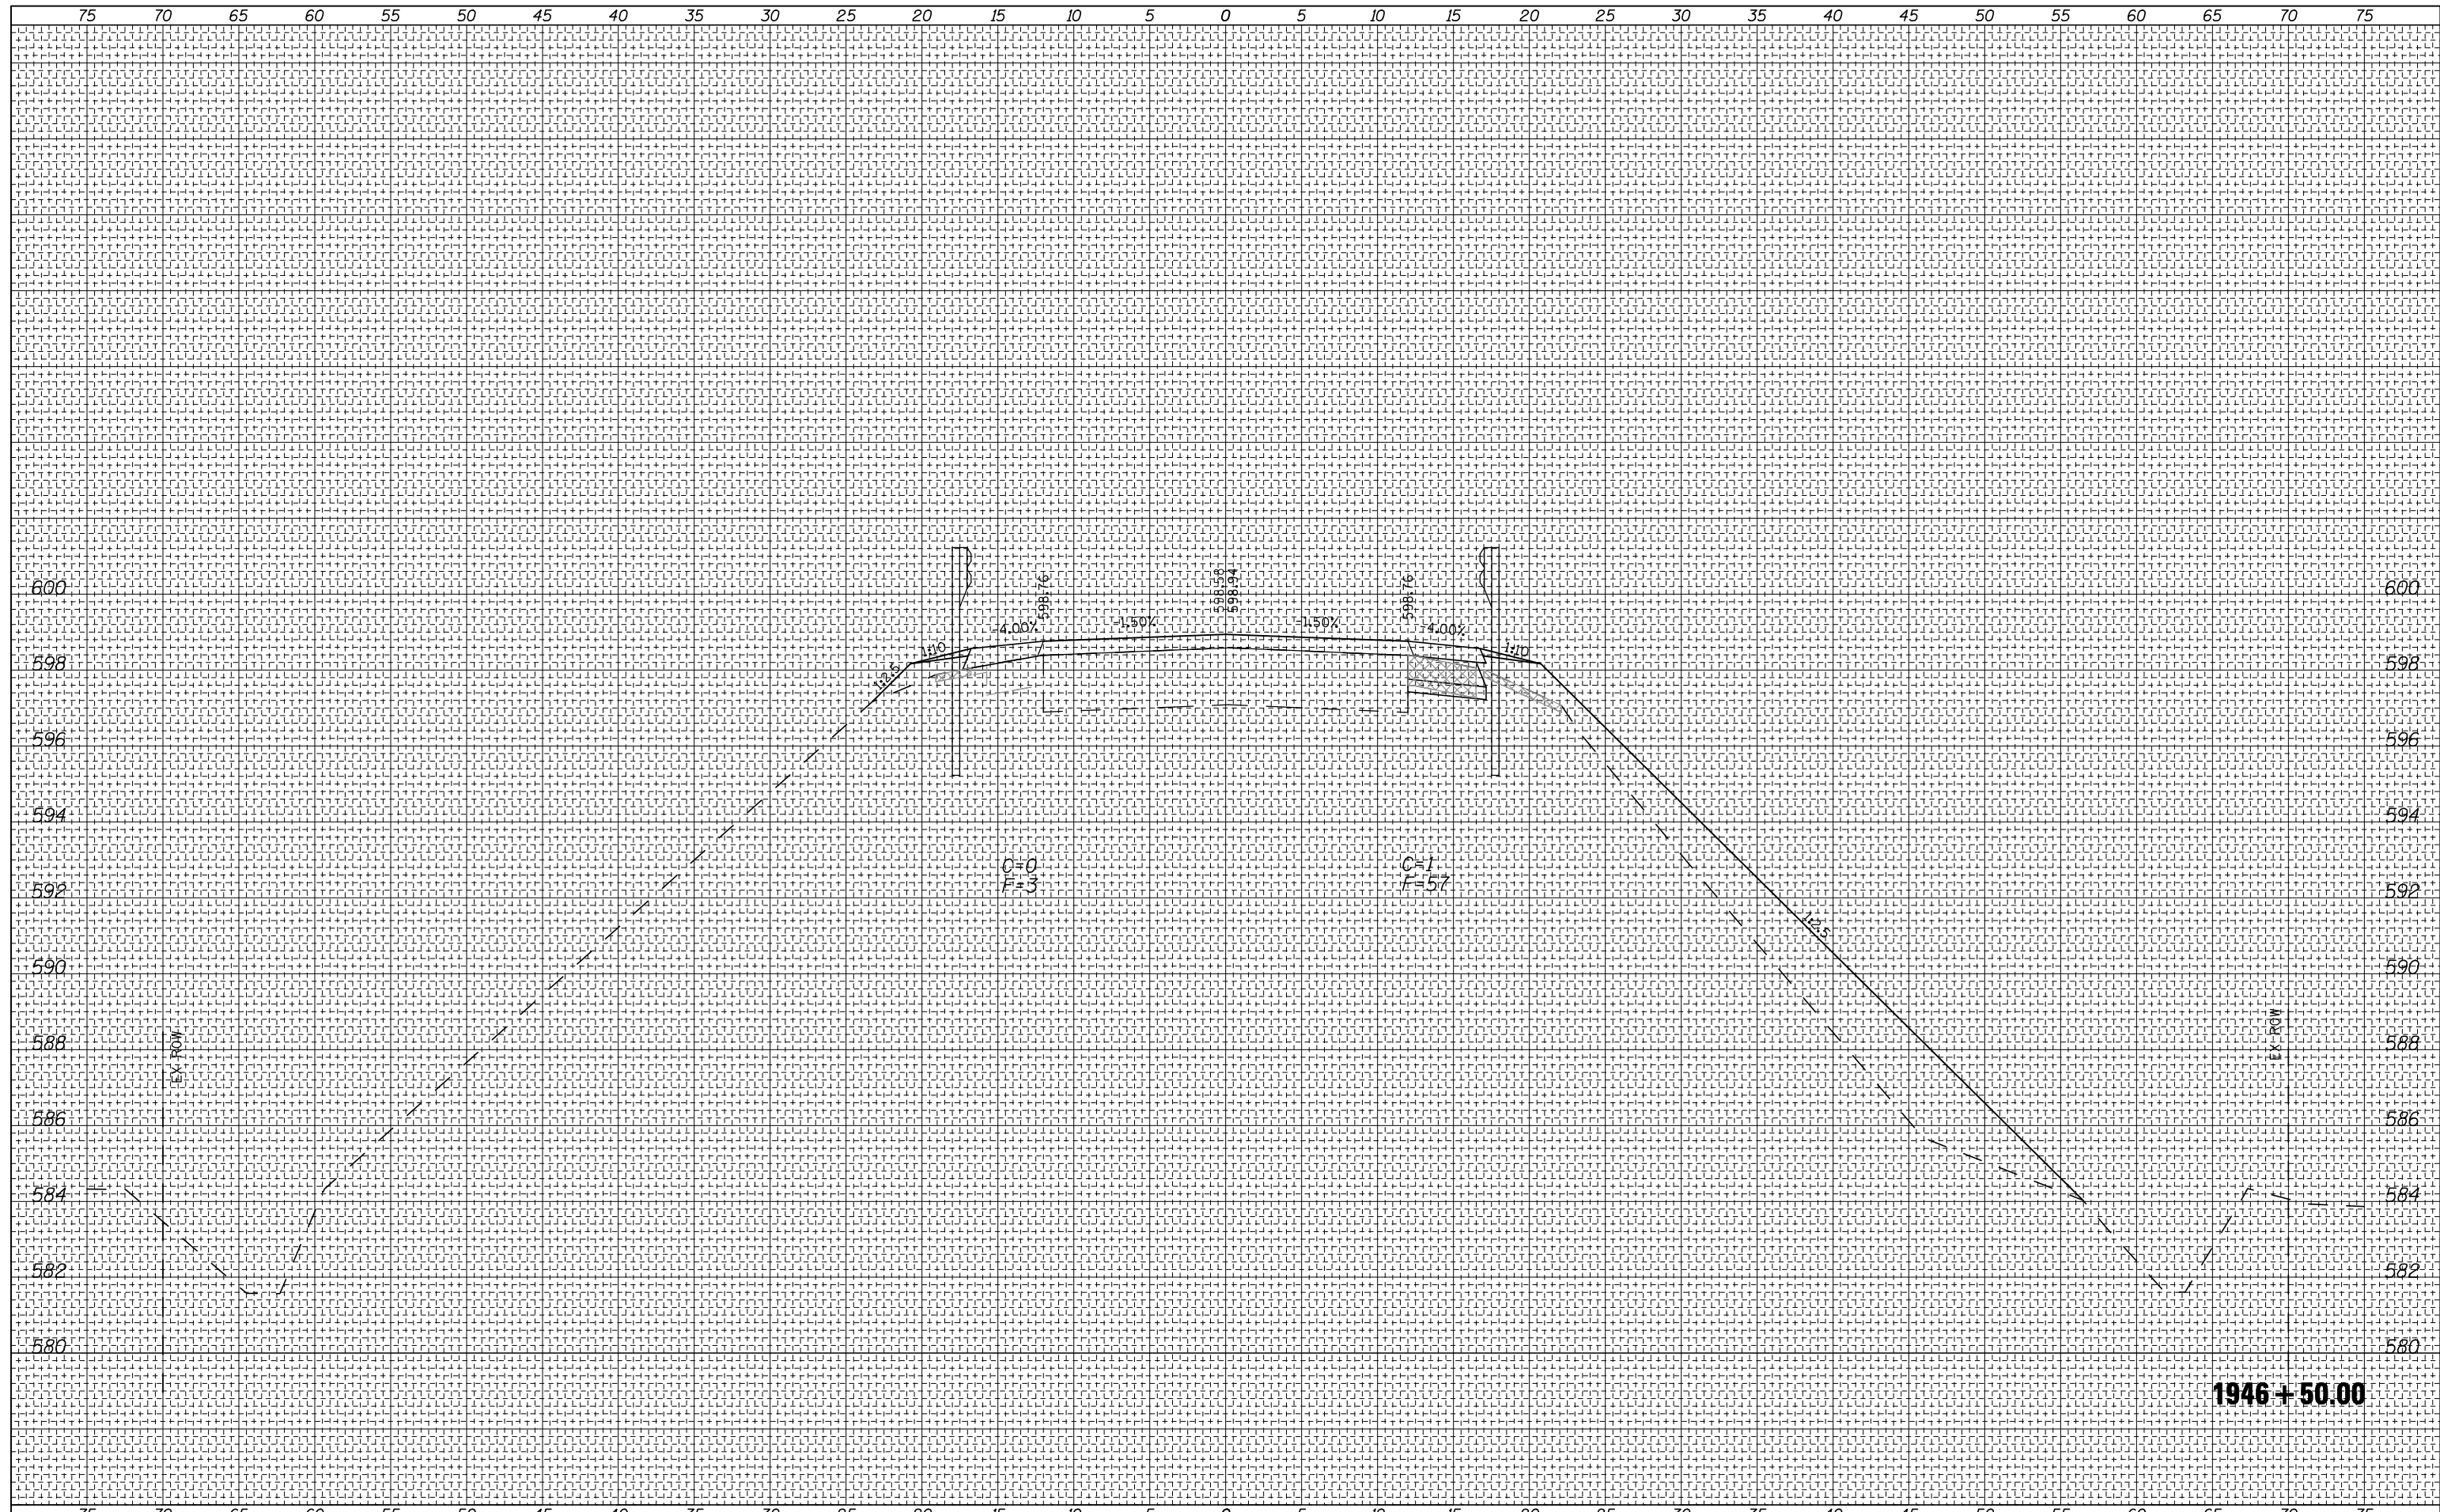

FILE NAME =	USER NAME = #USER#	DESIGNED -	REVISED -	<p align="center">STATE OF ILLINOIS DEPARTMENT OF TRANSPORTATION</p> <p align="center">US 36 CROSS SECTIONS</p>	F.A.P. RTE.	SECTION	COUNTY	TOTAL SHEETS	SHEET NO.
#FILE#		DRAWN -	REVISED -		323	150BR-1	EDGAR	48	40
PLOT SCALE = #SCALE#		CHECKED -	REVISED -		CONTRACT NO. 70609				
PLOT DATE = #DATE#		DATE -	REVISED -		ILLINOIS FED. AID PROJECT				

SCALE: SHEET NO. 8 OF 14 SHEETS STA. 1946+50.00 TO STA. 1946+50.00