



SEC. 14, T. 22 N., R. 3 E., 3rd P.M.

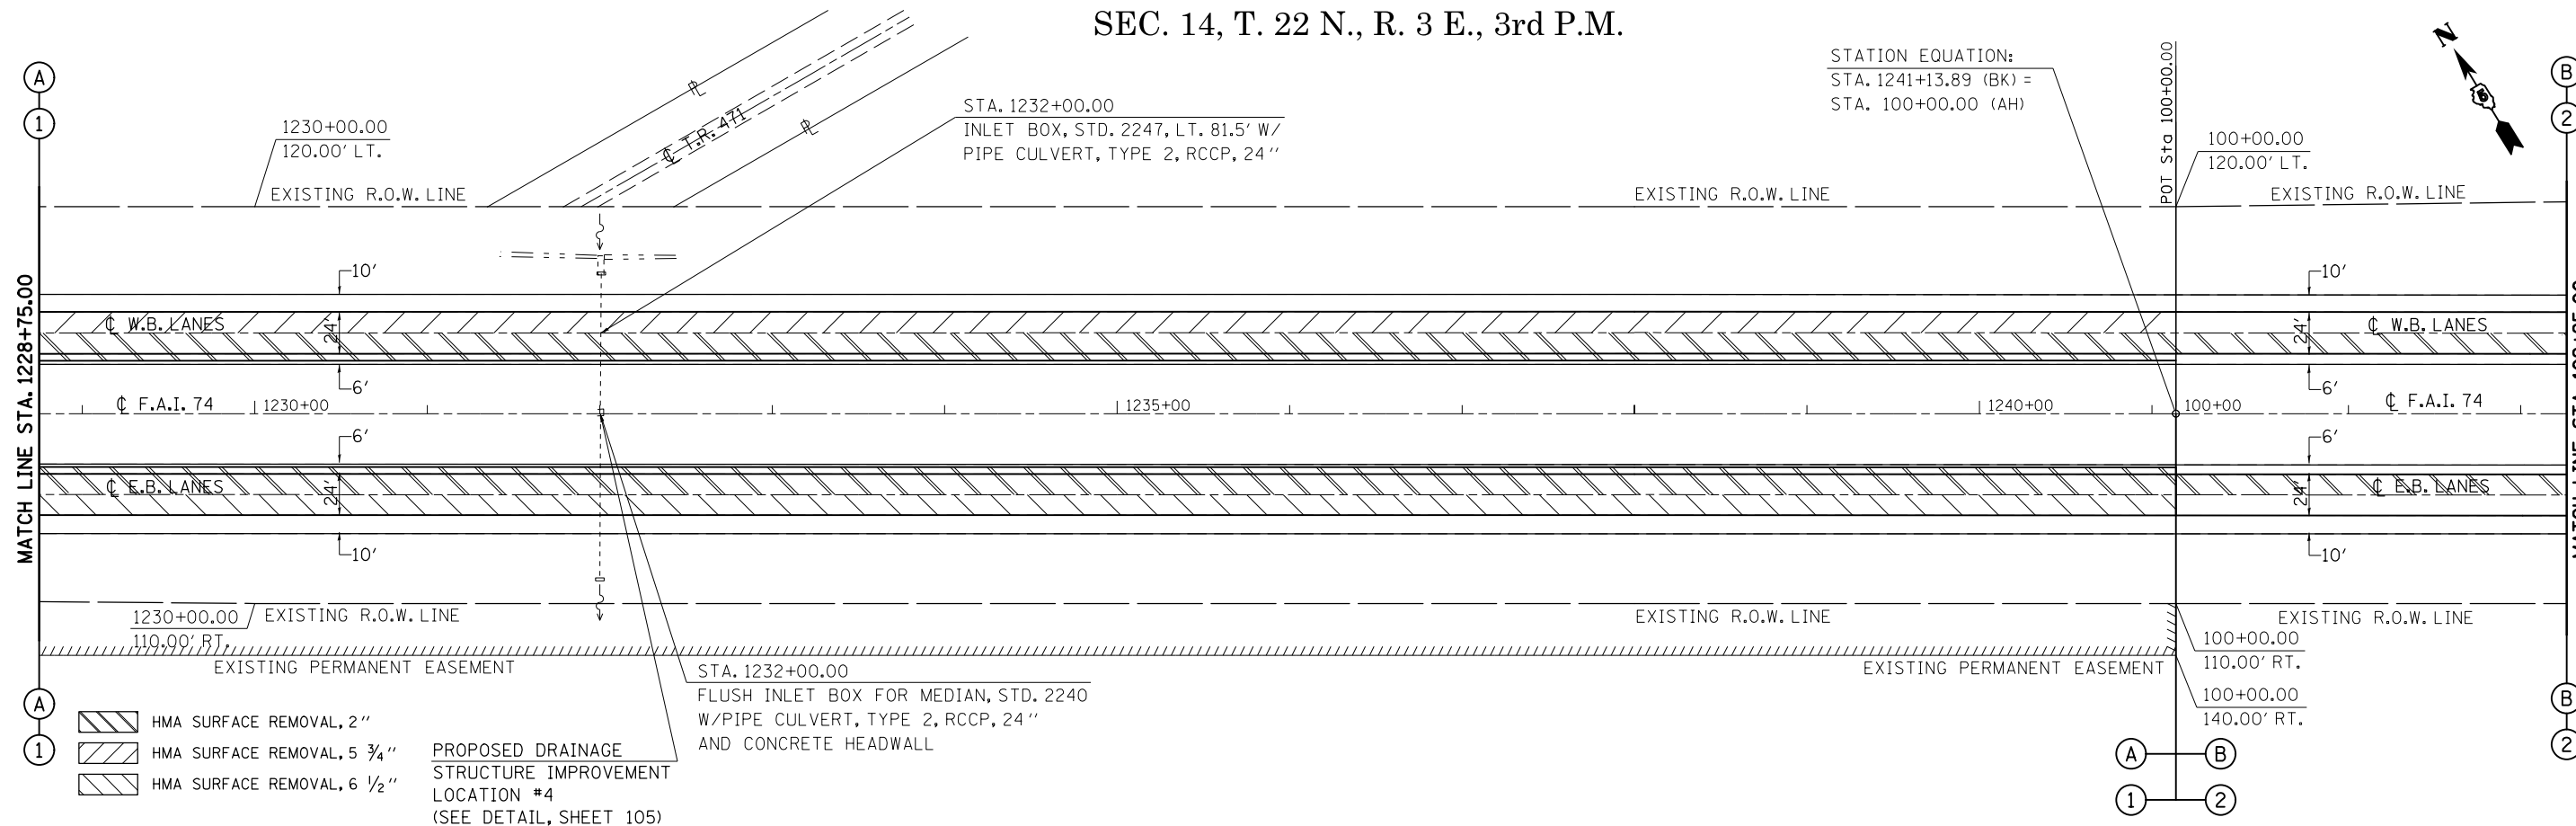

SEC. 14, T. 22 N., R. 3 E., 3rd P.M.

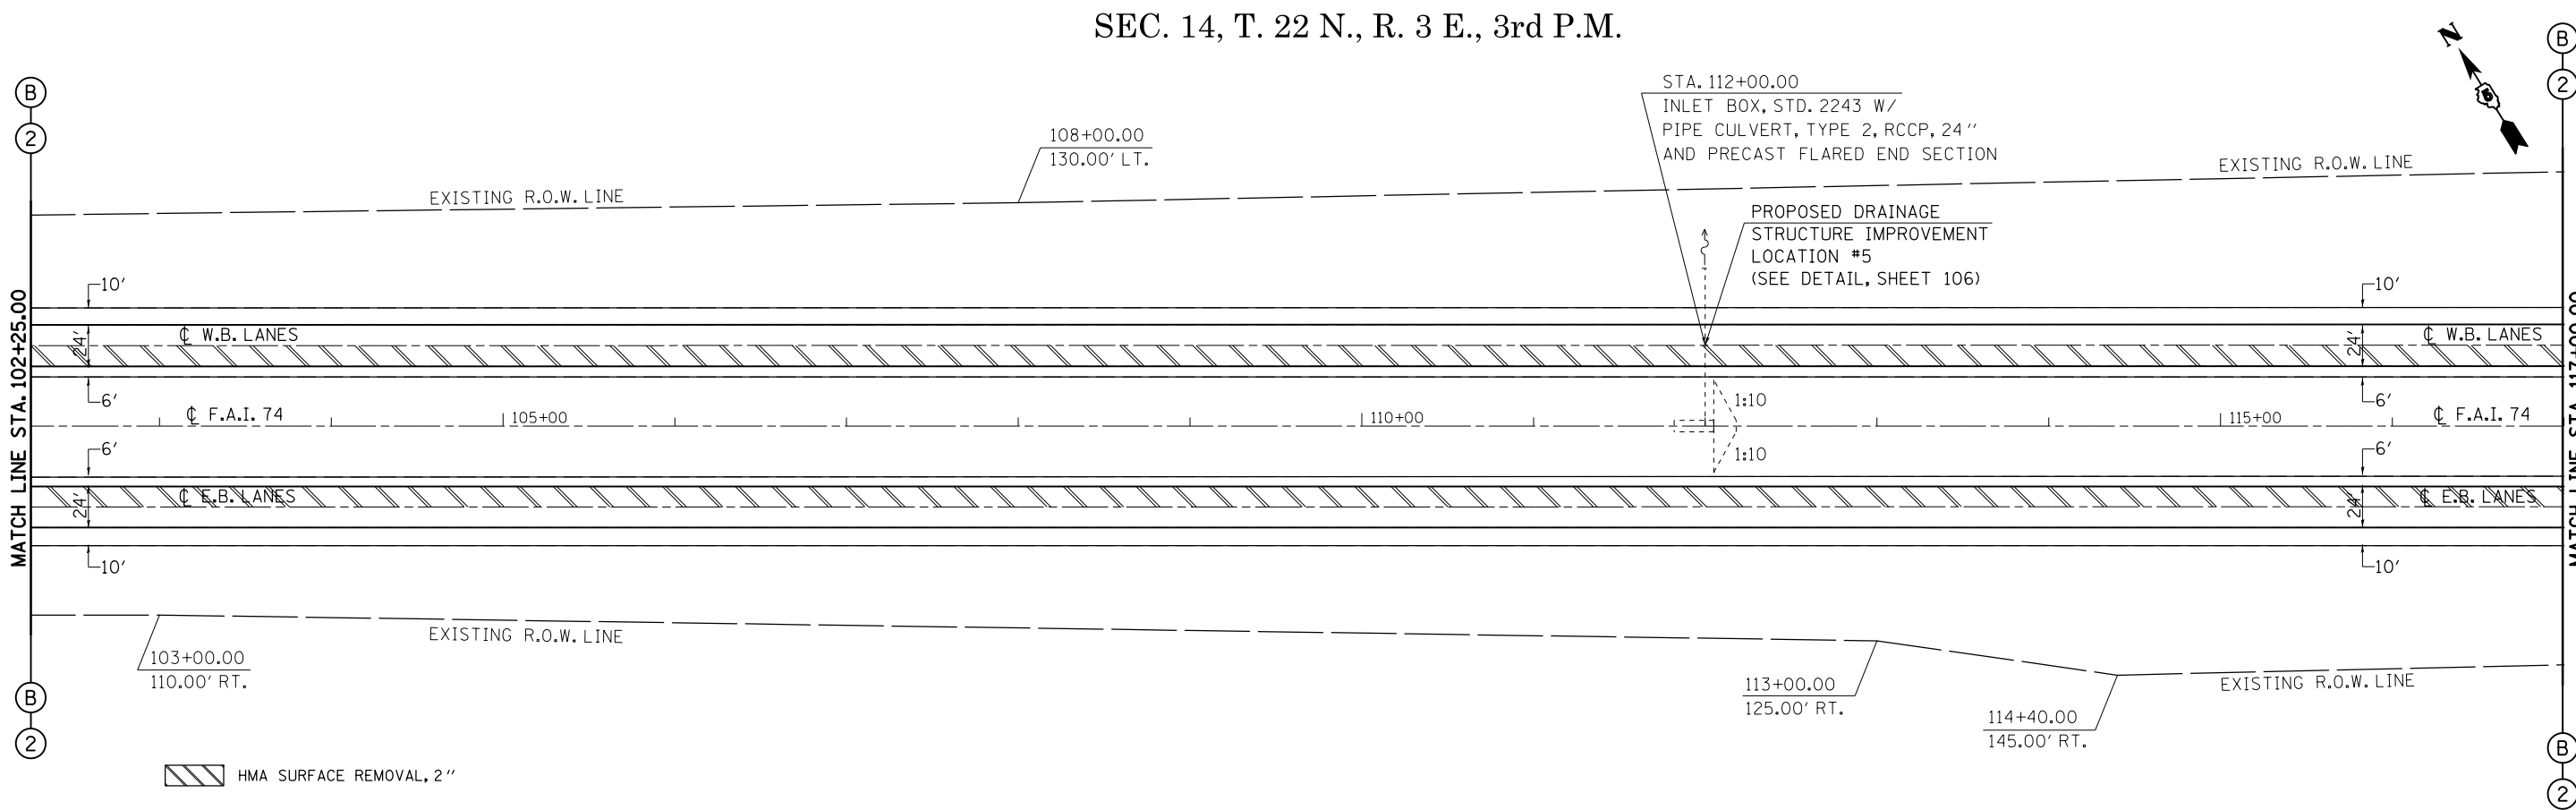

FILE NAME =	USER NAME = ppersonbr	DESIGNED - GAE	REVISED -	STATE OF ILLINOIS DEPARTMENT OF TRANSPORTATION	F.A.I. 74 (I-74) PLAN SHEETS			F.A.I. RTE. 74	SECTION (57-23,57-24)RS-1	COUNTY MCLEAN	TOTAL SHEETS 175	SHEET NO. 44
ei:\pwork\pwork\personbr\d0184863\0570648-sh1-plan.dgn	PLOT SCALE = 100.0000' / 1"	DRAWN - BBP	REVISED -		SCALE: 1" = 50'	SHEET NO. 6	OF 15 SHEETS	STA. 1228+75.00 TO STA. 117+00.00	CONTRACT NO. 70648			
	PLOT DATE = 8/25/2011	CHECKED -	REVISED -		ILLINOIS FED. AID PROJECT							
		DATE - 08/26/10	REVISED -									