



SEC. 18, T. 22 N., R. 4 E., 3rd P.M.

PROPOSED DRAINAGE
STRUCTURE IMPROVEMENT
LOCATION #7
(SEE DETAIL, SHEET 108)

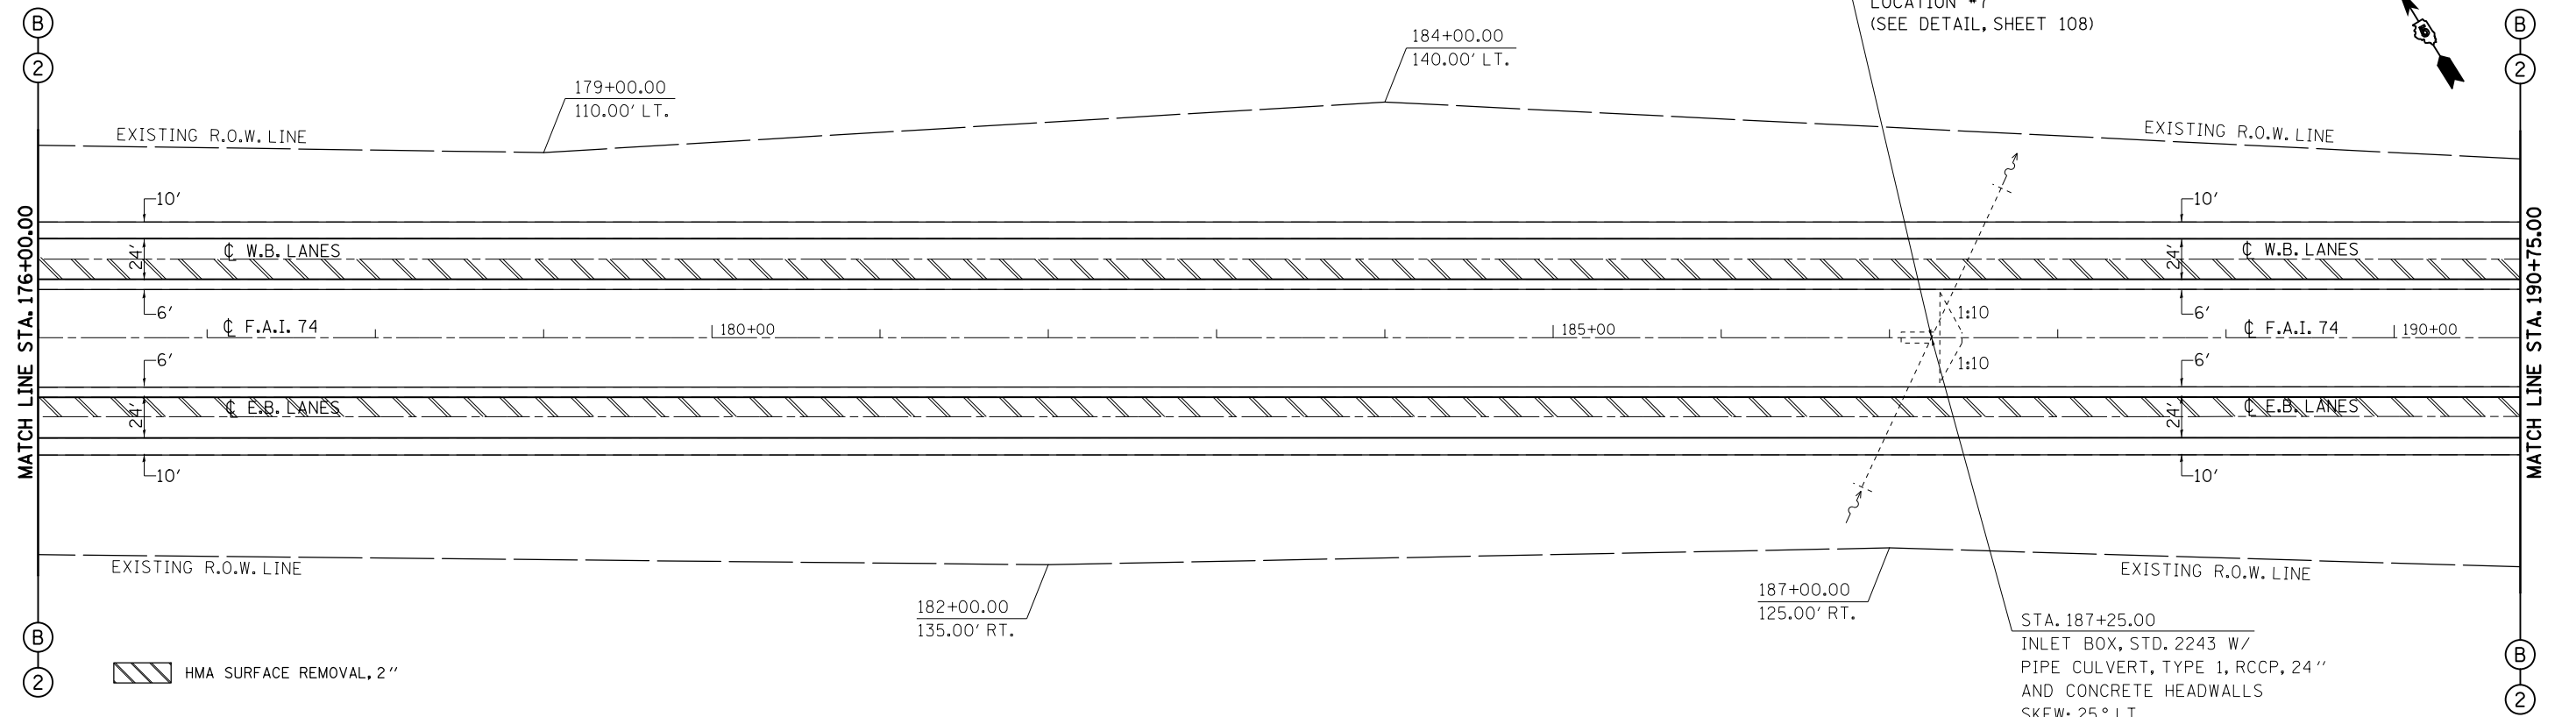

SEC. 19, T. 22 N., R. 4 E., 3rd P.M.

SEC. 18, T. 22 N., R. 4 E., 3rd P.M.

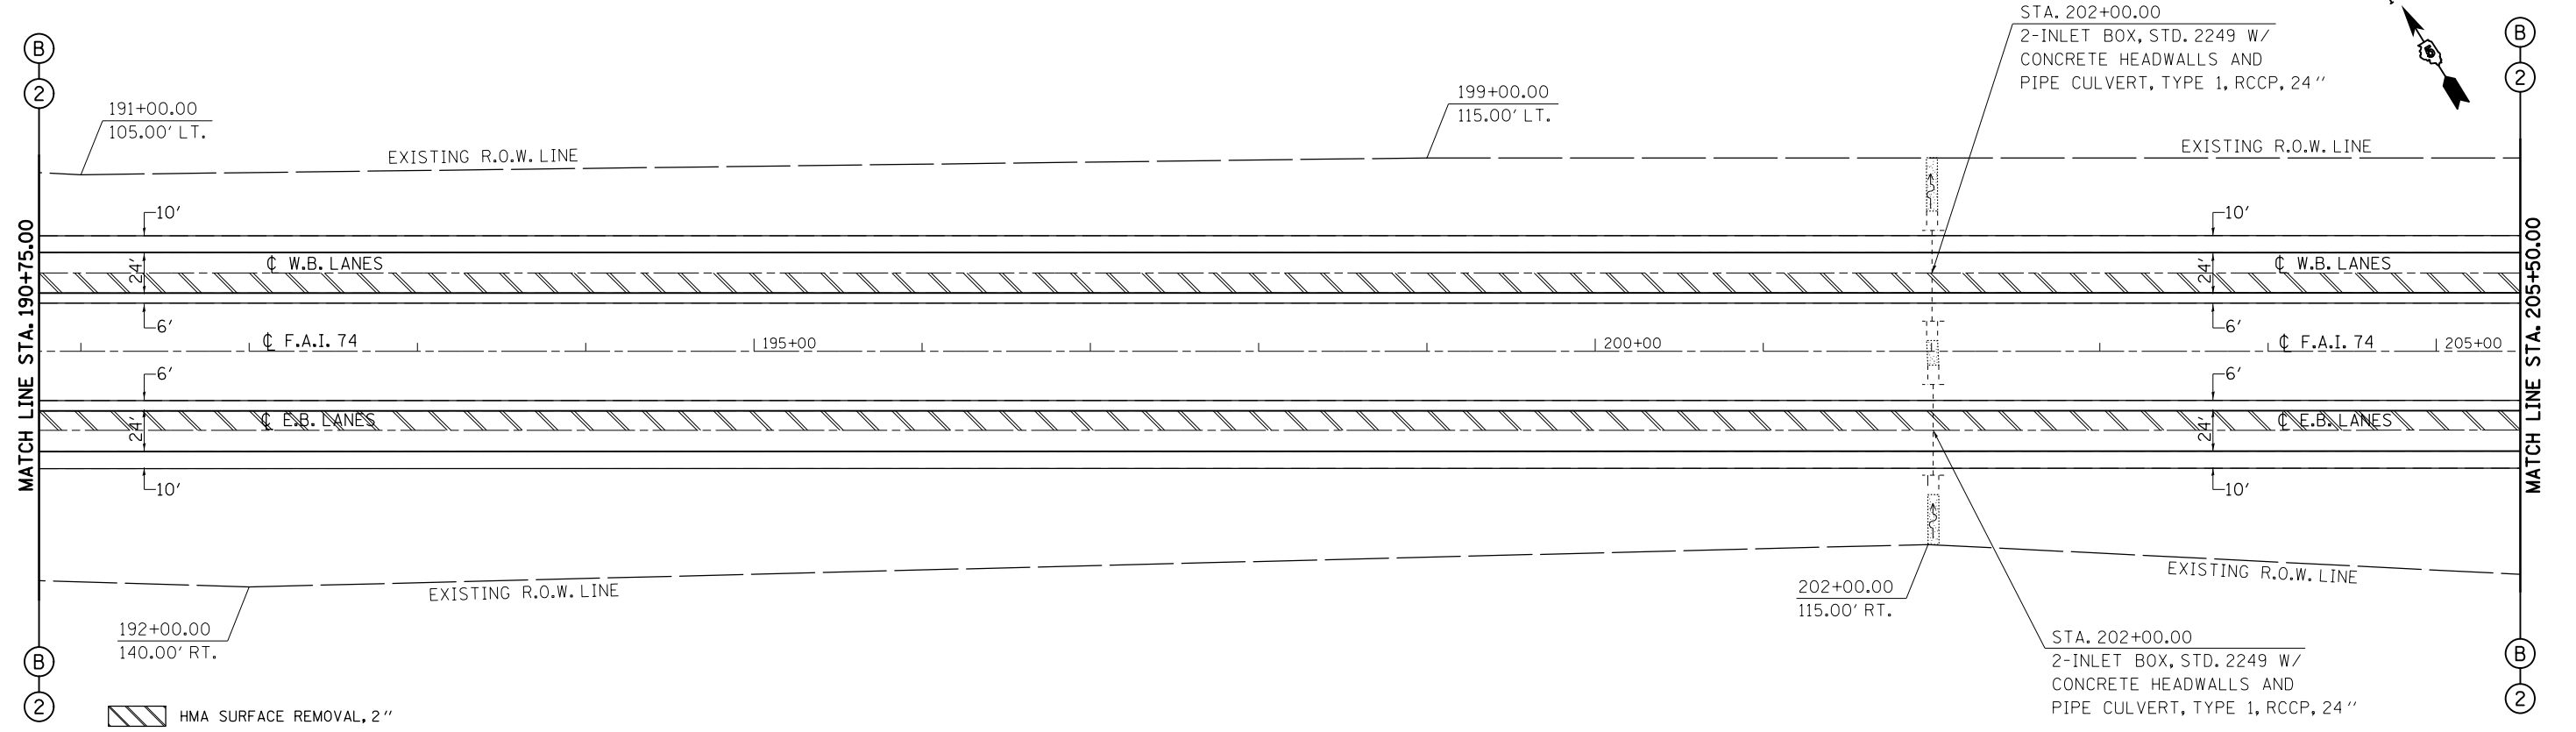

SEC. 19, T. 22 N., R. 4 E., 3rd P.M.

FILE NAME =	USER NAME = ppersonbr	DESIGNED - GAE	REVISED -	STATE OF ILLINOIS DEPARTMENT OF TRANSPORTATION	F.A.I. 74 (I-74) PLAN SHEETS	F.A.I. RTE. =	SECTION =	COUNTY =	TOTAL SHEETS =	SHEET NO. =
et:\pwork\pwork\personbr\d0184863\0570648-sh1-plan.dgn	DRAWN - BBP	REVISED -	74			(57-23,57-24)RS-1	MCLEAN	175	47	
PLOT SCALE = 100.0000' / in.	CHECKED -	REVISED -	CONTRACT NO. 70648							
PLOT DATE = 8/25/2011	DATE - 08/26/10	REVISED -	ILLINOIS FED. AID PROJECT							