



SEC. 20, T. 22 N., R. 4 E., 3rd P.M.

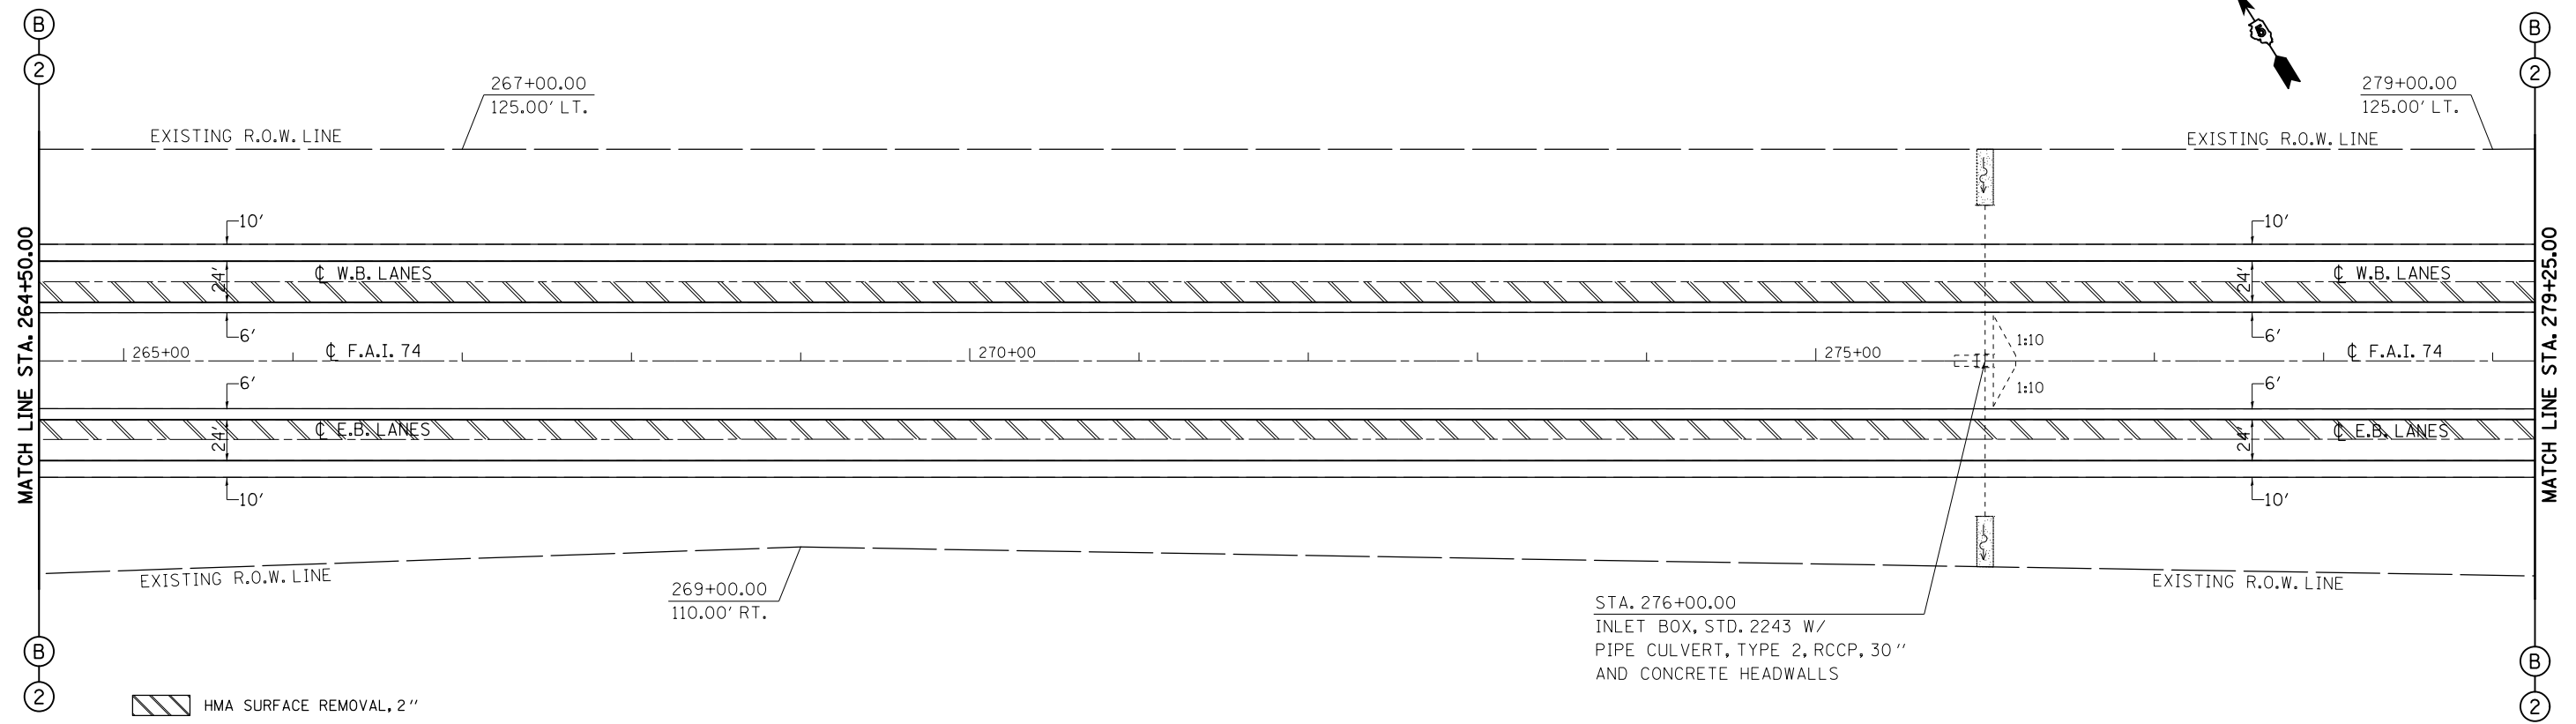

SEC. 20, T. 22 N., R. 4 E., 3rd P.M.

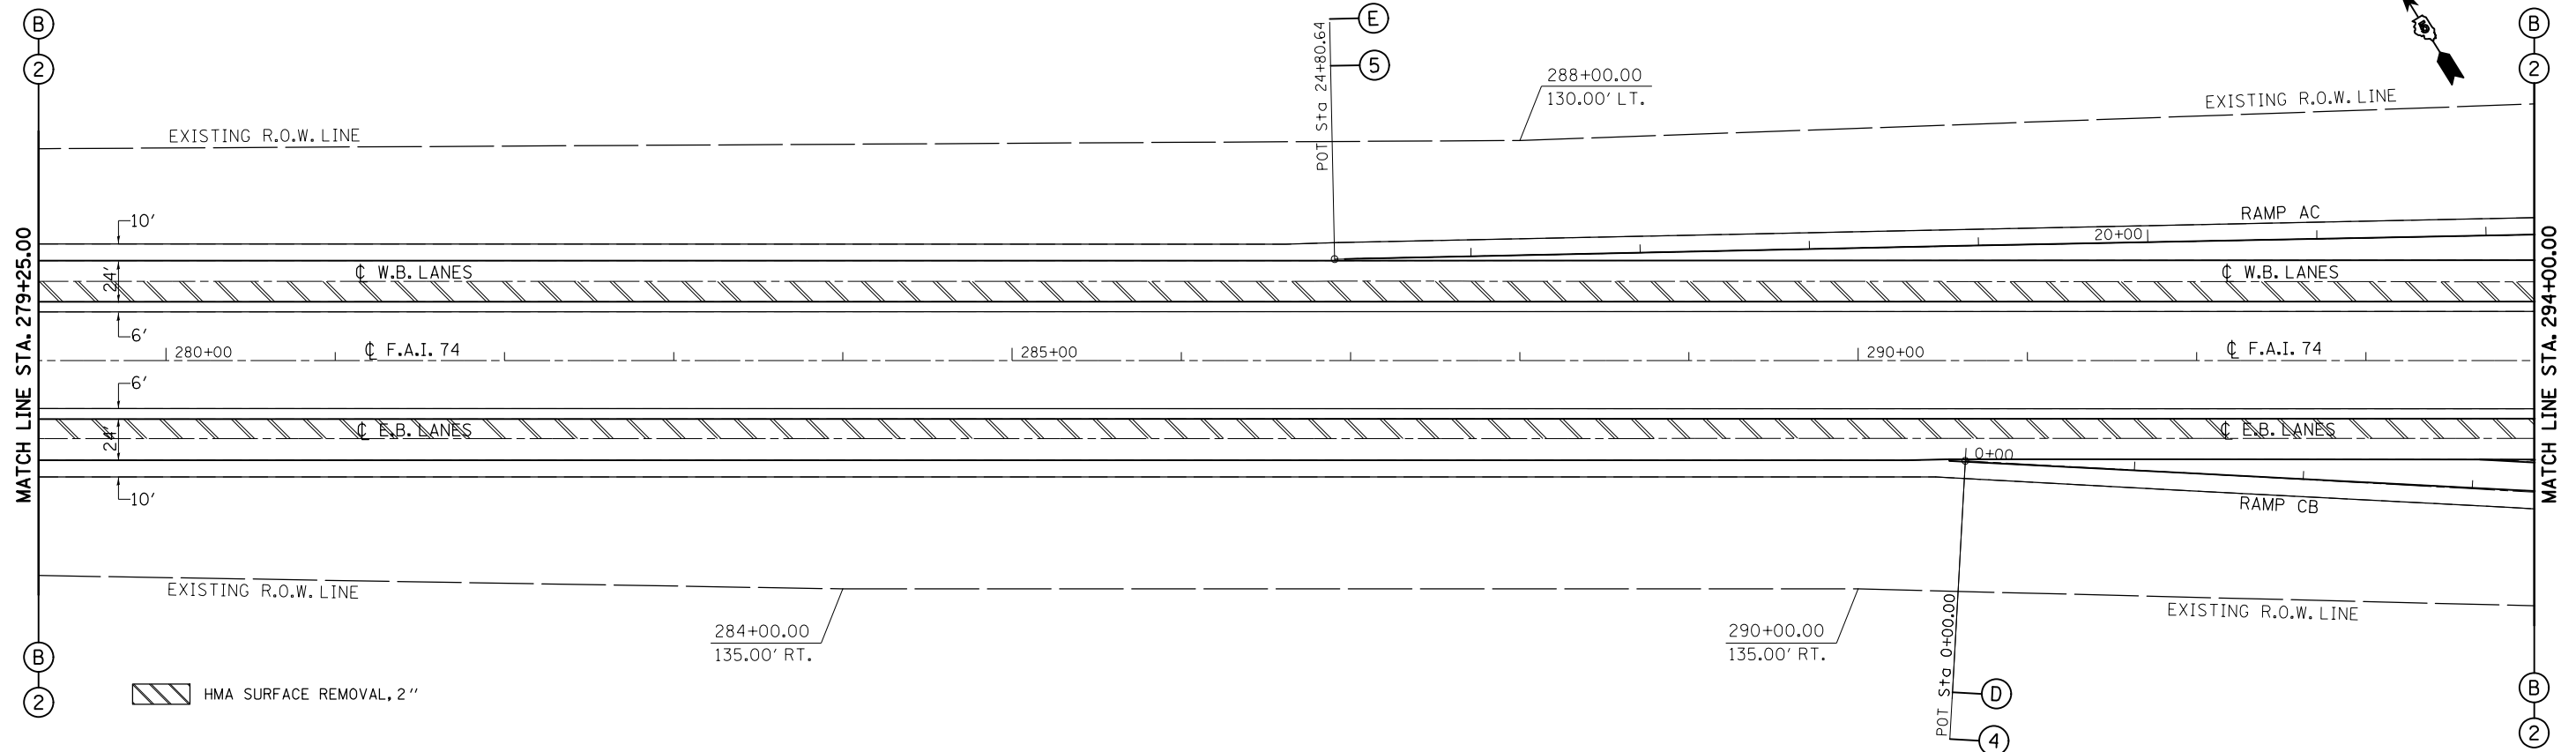

FILE NAME =	USER NAME = ppersonbr	DESIGNED - GAE	REVISED -
ei:\pwork\pwork\personbr\d0184863\0570648-sh1-plan.dgn		DRAWN - BBP	REVISED -
	PLOT SCALE = 100.0000' / 1" =	CHECKED -	REVISED -
	PLOT DATE = 8/25/2011	DATE - 08/26/10	REVISED -

STATE OF ILLINOIS
DEPARTMENT OF TRANSPORTATION

F.A.I. 74 (I-74)
PLAN SHEETS

SCALE: 1" = 50' SHEET NO. 12 OF 15 SHEETS STA. 264+50.00 TO STA. 294+00.00

F.A.I. RTE.	SECTION	COUNTY	TOTAL SHEETS	SHEET NO.
74	(57-23,57-24)RS-1	MCLEAN	175	50
CONTRACT NO. 70648			ILLINOIS FED. AID PROJECT	