
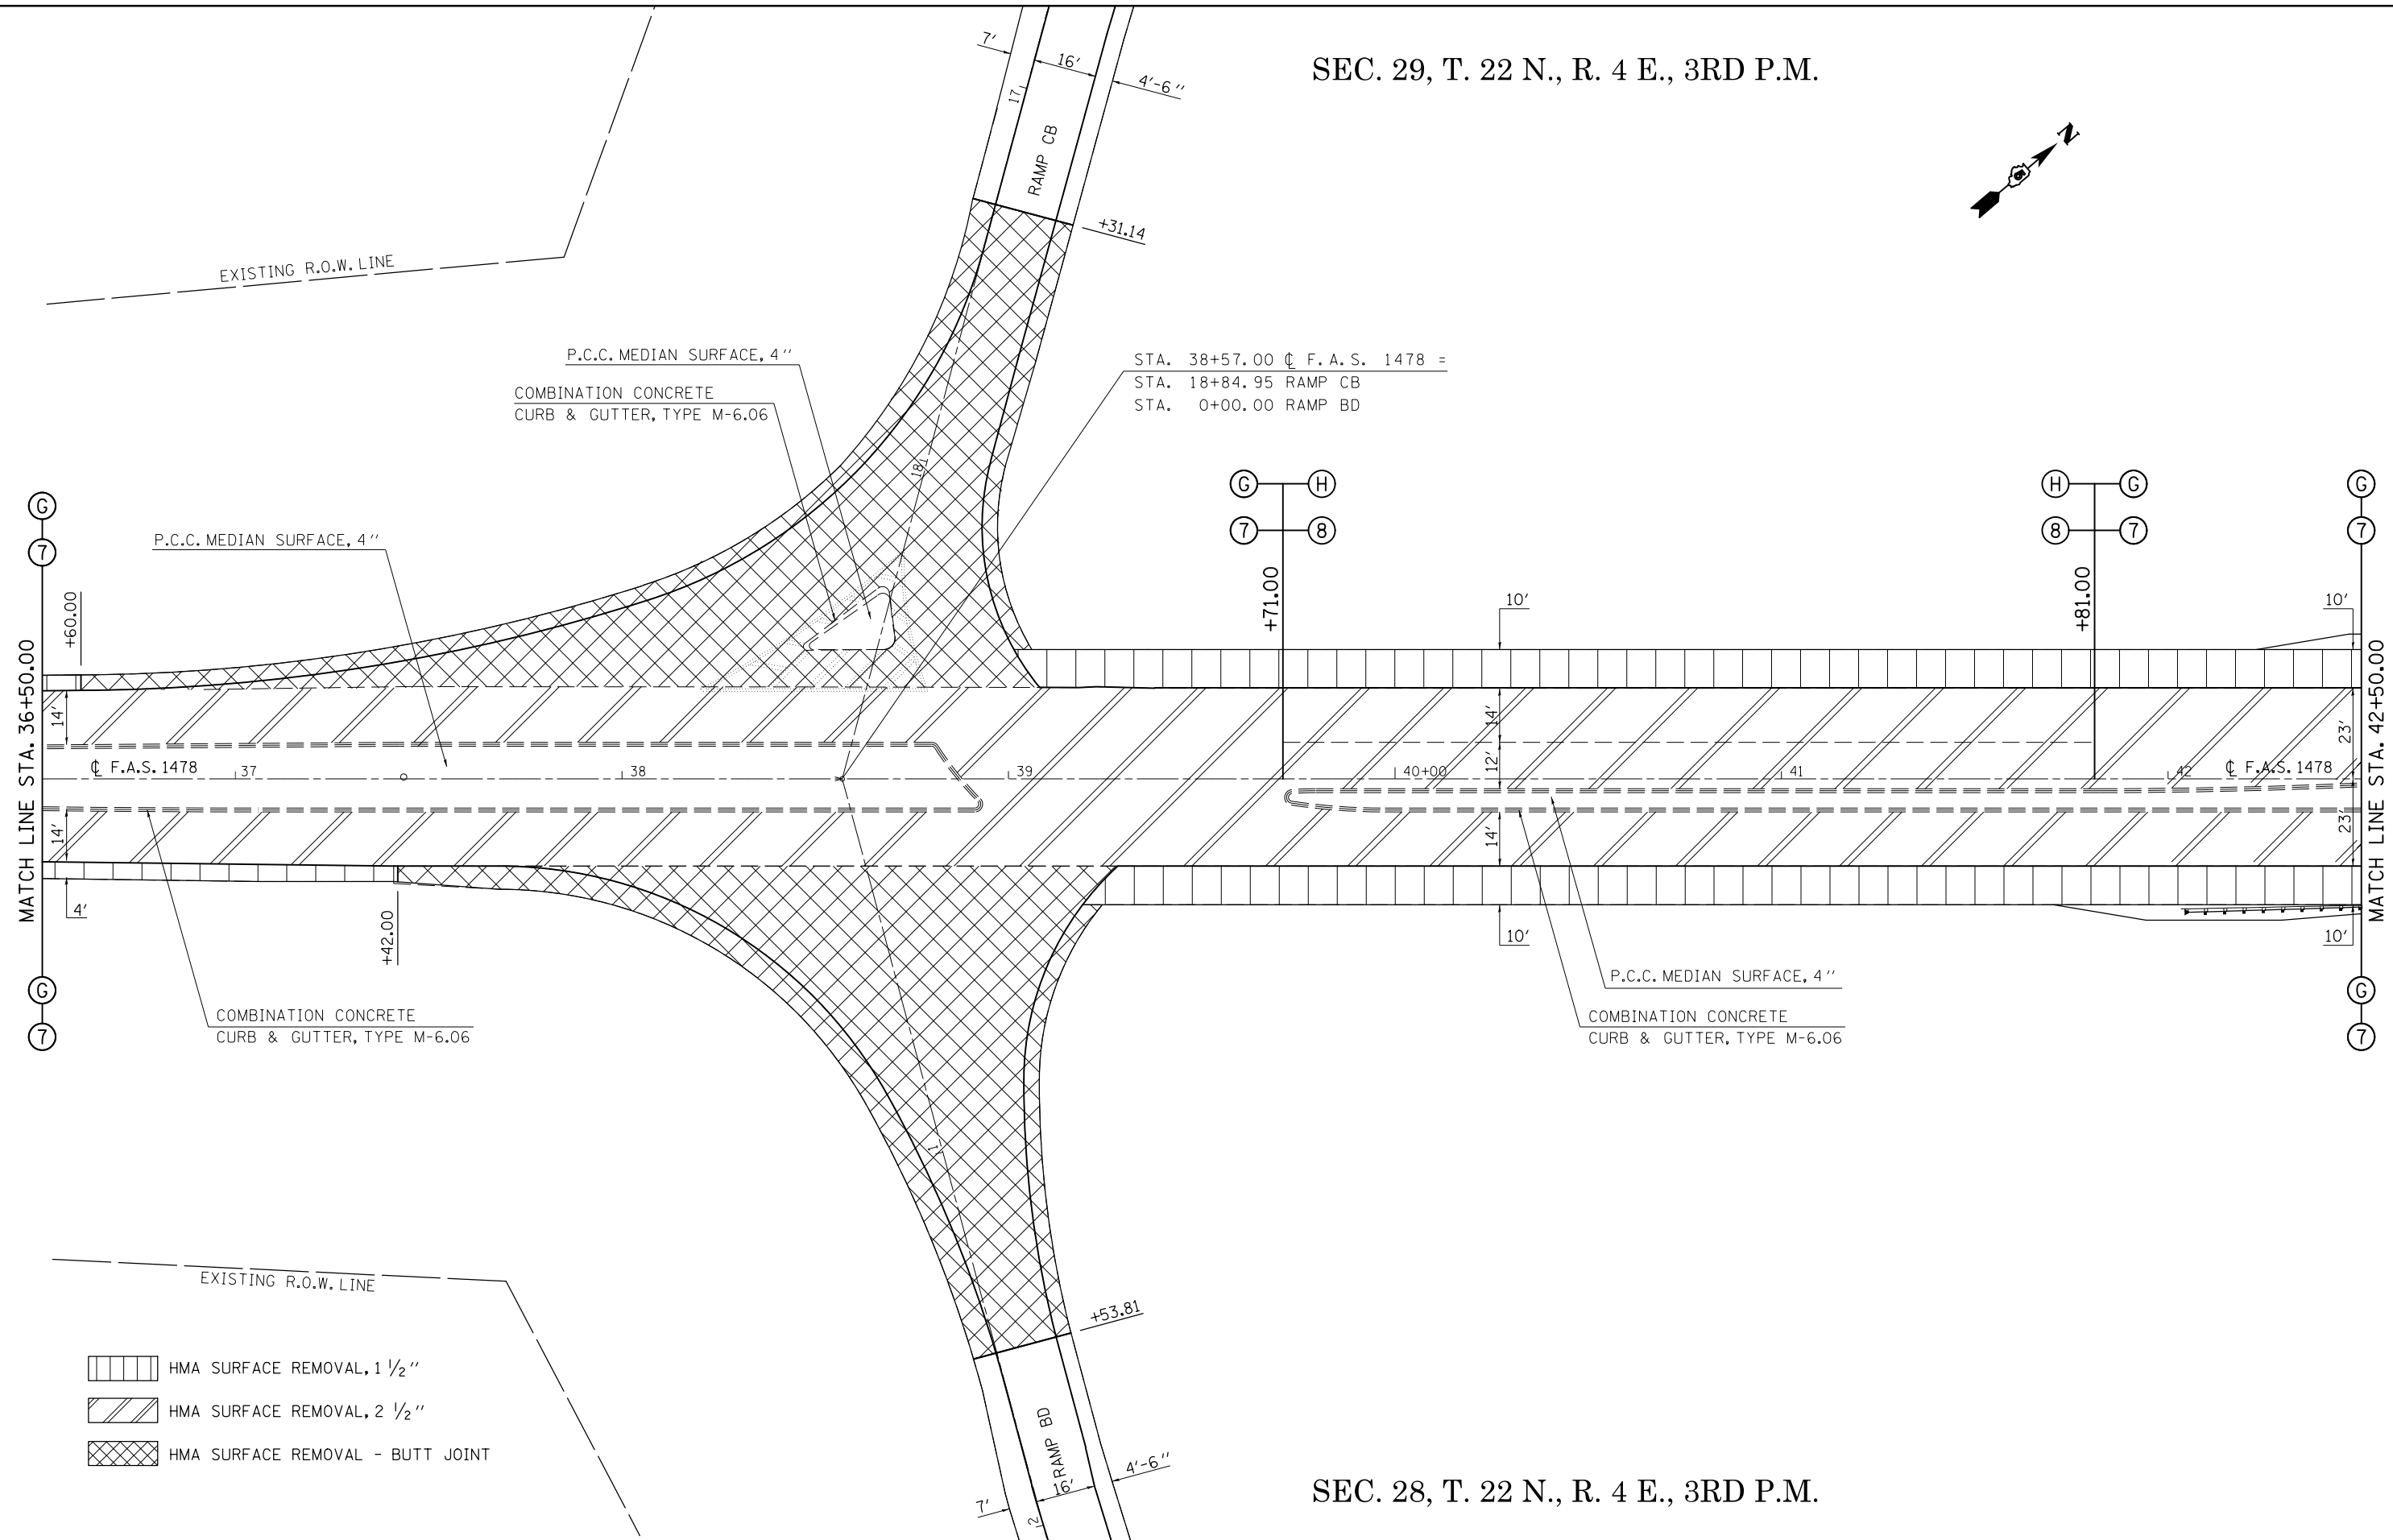


SEC. 29, T. 22 N., R. 4 E., 3RD P.M.

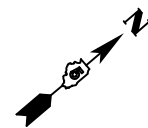

SEC. 28, T. 22 N., R. 4 E., 3RD P.M.

FILE NAME = c:\pwwork\pwwork\personbr\d0184863\0570648-sh1-plan_FAS1478.dgn	USER NAME = personbr	DESIGNED - GAE	REVISED -	<b>STATE OF ILLINOIS DEPARTMENT OF TRANSPORTATION</b>	<b>PLAN SHEETS F.A.S. 1478</b>	F.A.I. RTE. = 74	SECTION = (57-23,57-24)RS-1	COUNTY = MCLEAN	TOTAL SHEETS = 175	SHEET NO. = 57
	PLOT SCALE = 40.0000' / in.	CHECKED -	REVISED -			SCALE: 1" = 20'	SHEET NO. 3 OF 7 SHEETS	STA. 36+50.00 TO STA. 42+50.00	CONTRACT NO. 70648	
PLOT DATE = 8/25/2011	DATE = 03/11/11	REVISED -	REVISED -							