
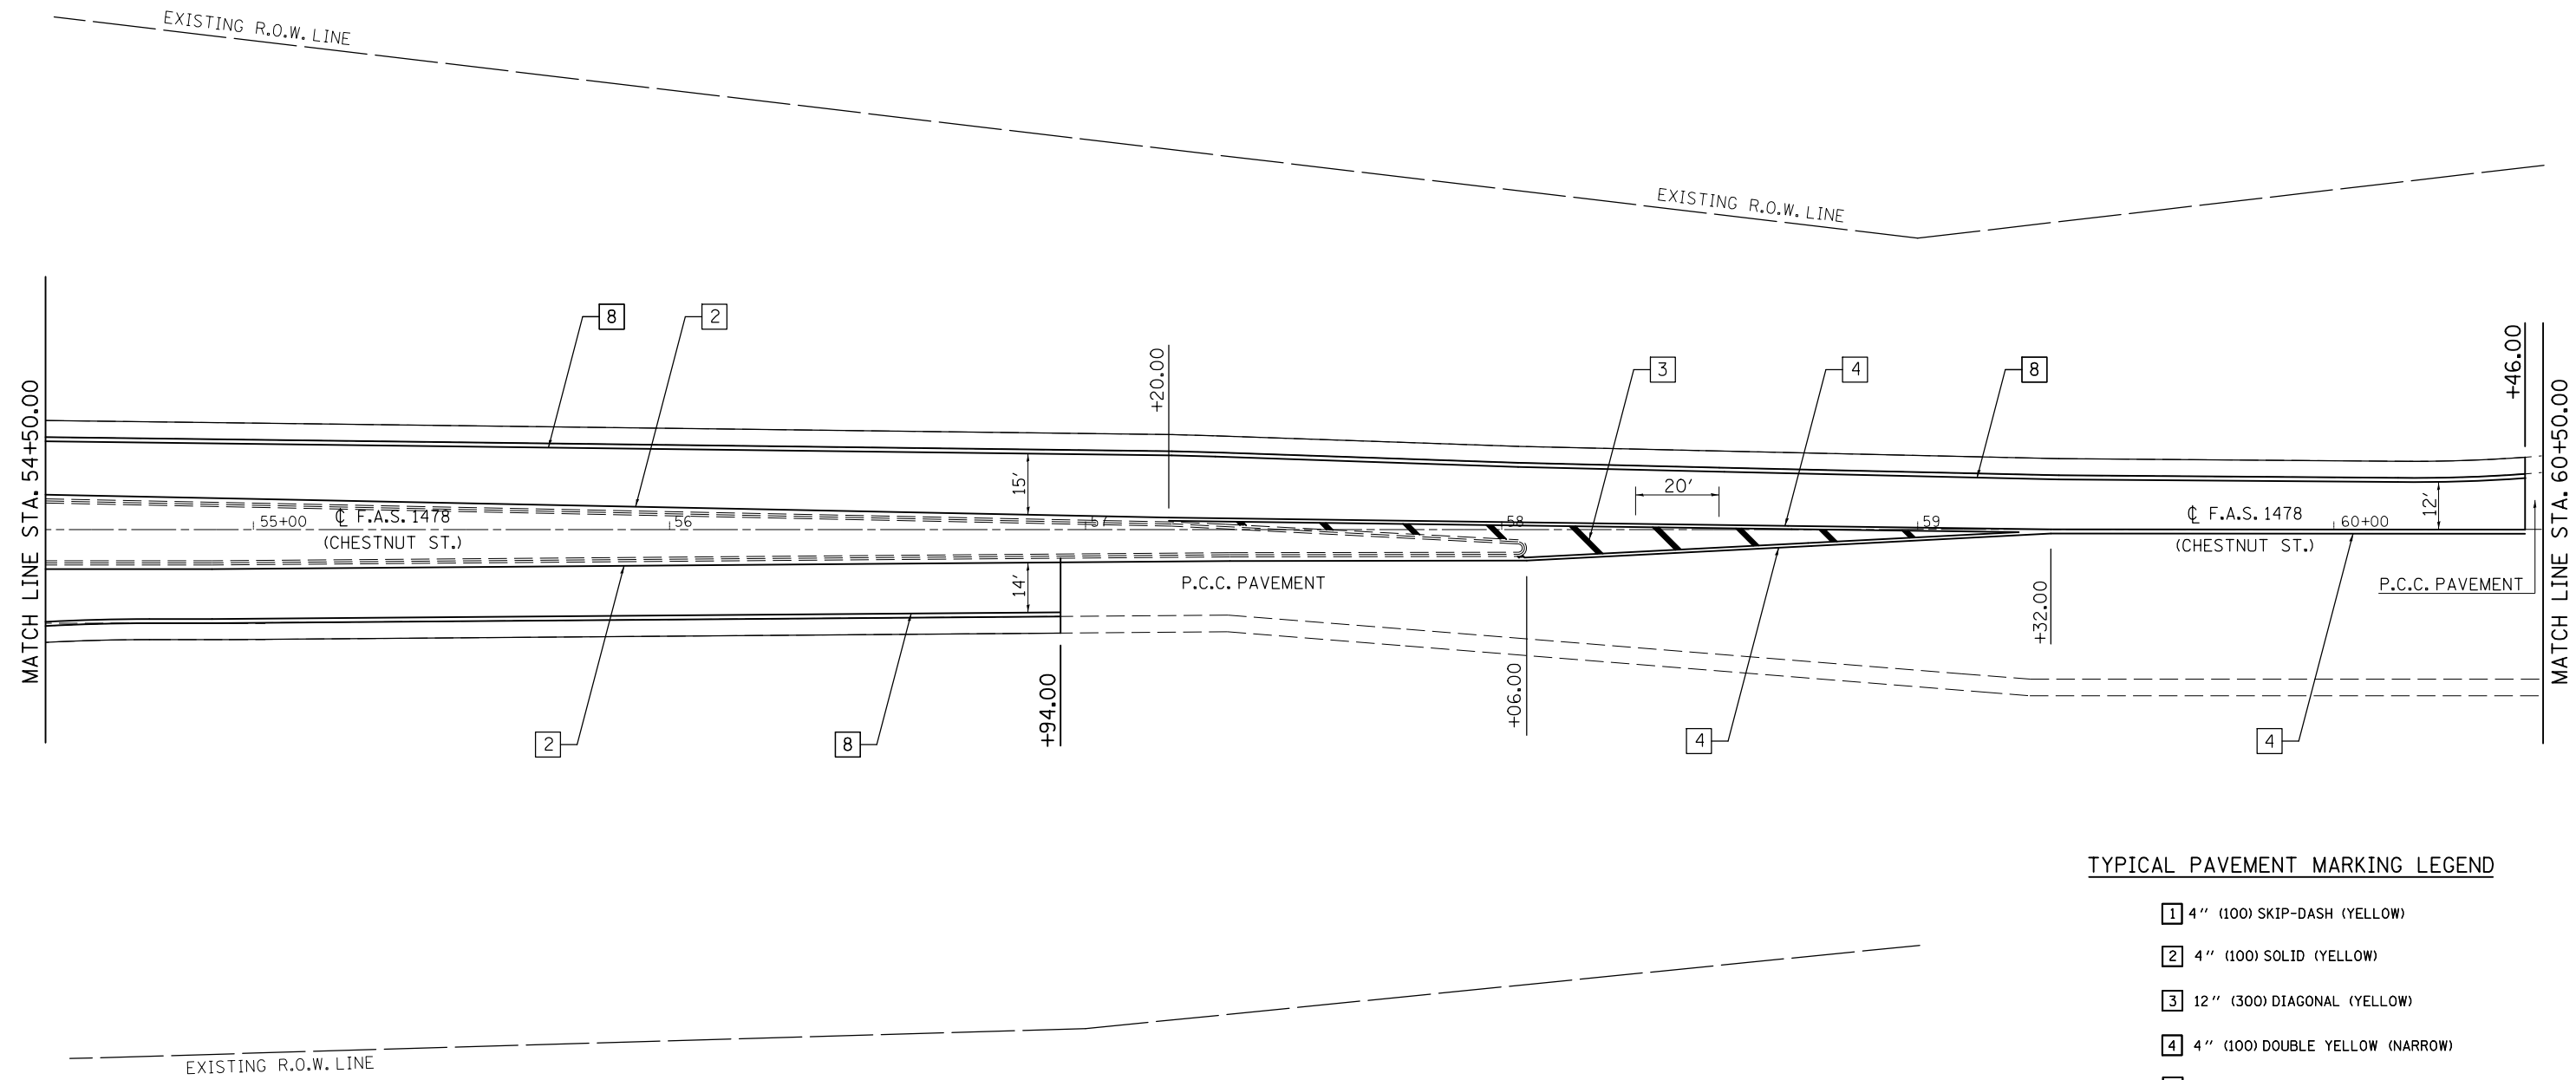


SEC. 20, T. 22 N., R. 4 E., 3RD P.M.

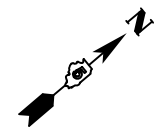

TYPICAL PAVEMENT MARKING LEGEND

- [1] 4" (100) SKIP-DASH (YELLOW)
- [2] 4" (100) SOLID (YELLOW)
- [3] 12" (300) DIAGONAL (YELLOW)
- [4] 4" (100) DOUBLE YELLOW (NARROW)
- [7] 4" (100) SKIP-DASH (WHITE)
- [8] 4" (100) SOLID (WHITE)
- [9] 12" (300) DIAGONAL (WHITE)
- [10] 6" (150) SOLID (WHITE)
- [11] 24" (600) STOP BAR (WHITE)

SEC. 28, T. 22 N., R. 4 E., 3RD P.M.

FILE NAME = c:\pwwork\pwwork\personbr\0184851\0570648-shit-pmk_FAS1478.dgn	USER NAME = personbr	DESIGNED - GAE	REVISED -	STATE OF ILLINOIS DEPARTMENT OF TRANSPORTATION	PAVEMENT MARKING PLAN SHEET F.A.S. 1478			F.A.I. RTE. = 74	SECTION = (57-23,57-24)RS-1	COUNTY = MCLEAN	TOTAL SHEETS = 175	SHEET NO. = 66
	PLOT SCALE = 40.0000' / in.	CHECKED -	REVISED -		SCALE: 1" = 20'	SHEET NO. 5 OF 6 SHEETS	STA. 54+50.00 TO STA. 60+50.00	CONTRACT NO. 70648 ILLINOIS FED. AID PROJECT				
PLOT DATE = 8/25/2011	DATE = 07/18/11	REVISED -	REVISED -									