


EXISTING TYPICAL CROSS SECTION

S.N. 057-0128

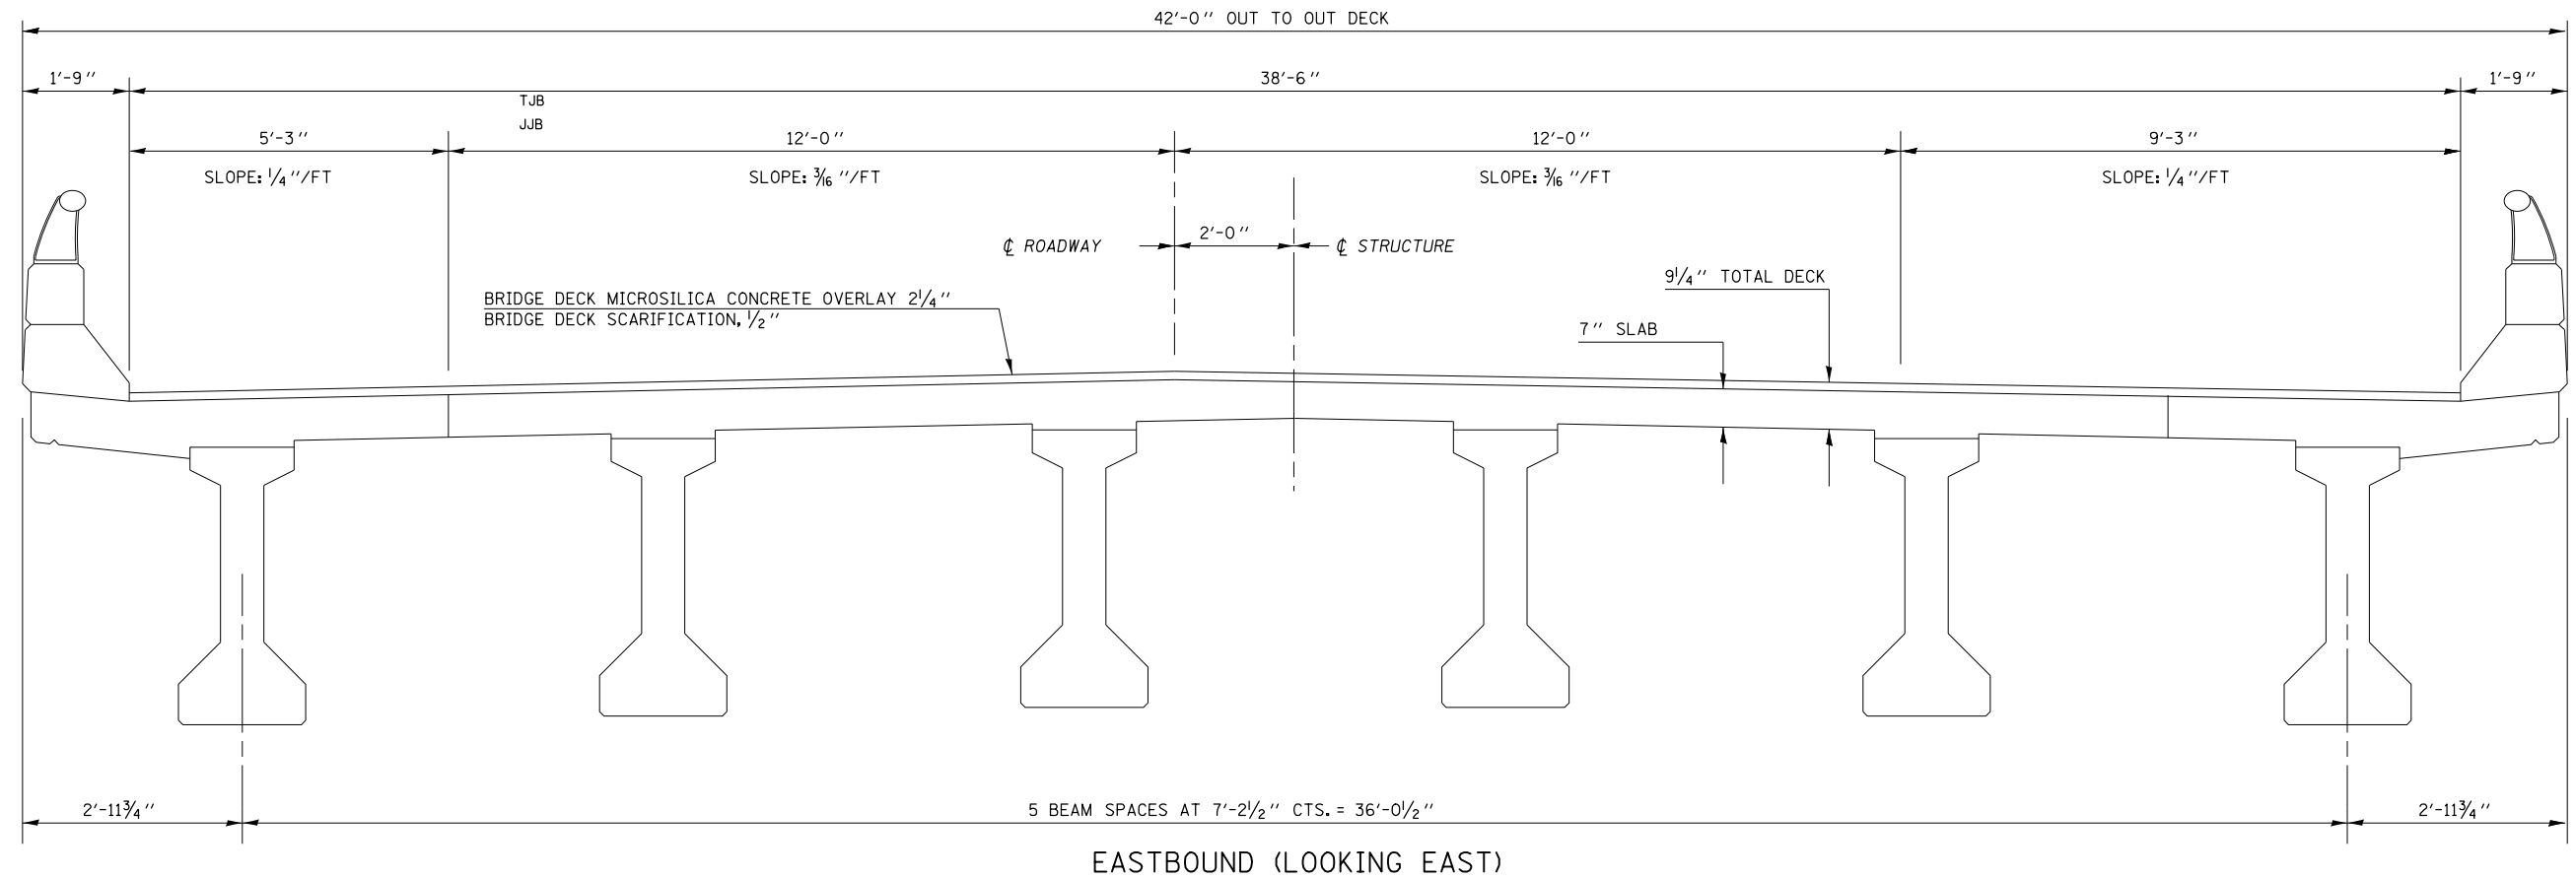


EXISTING TYPICAL CROSS SECTION

STA. 1125+00.66 TO STA. 1126+40.13 (STRUCTURE)
(STRUCTURE) STA. 1127+49.63 TO STA. 1128+89.10

NOTE: 24' WIDE APPROACH PAVEMENT FROM STA. 1125+96.05 TO 1126+40.13
AND STA. 1127+49.63 TO STA. 1127+93.71

* HMA TAPERS FROM 6.5" AT STA. 1125+00.66 TO 1.50" AT STA. 1126+40.13
AND FROM 1.50" AT STA. 1127+49.63 TO 6.5" AT STA. 1128+89.10

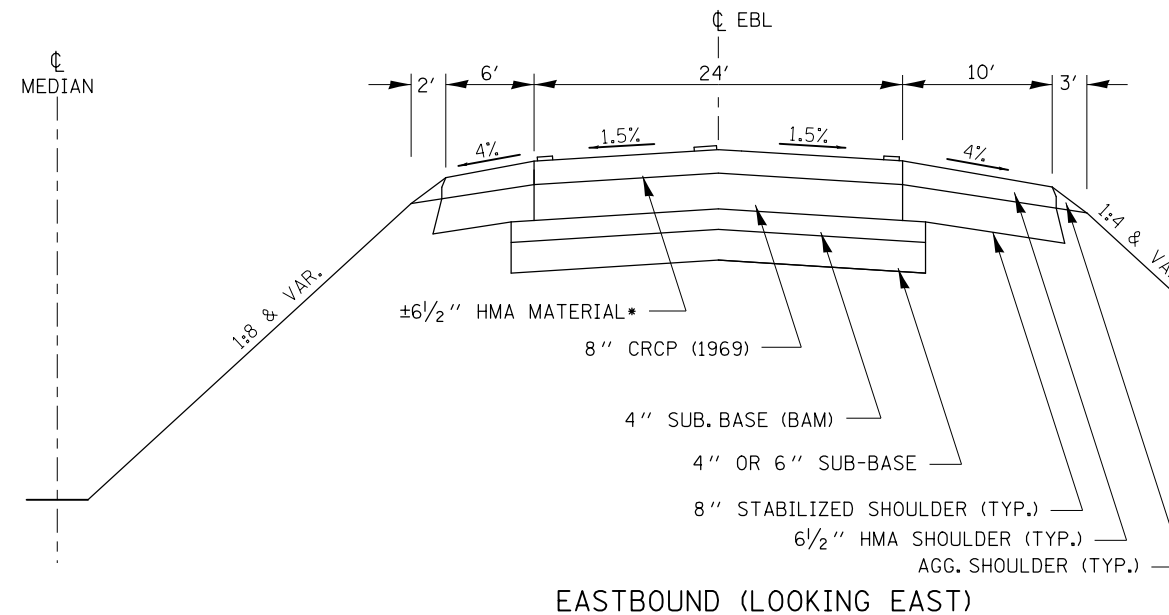

FILE NAME =	USER NAME = ppersonbr	DESIGNED -	REVISED - 8/8/11
ei:\pwork\pwork\pwork\personbr\d0184863\0570648-shr-Structure-plans.dgn		DRAWN -	REVISED - 8/10/11
	PLOT SCALE = 40.0000' / in.	CHECKED -	REVISED -
	PLOT DATE = 8/25/2011	DATE -	REVISED -

**STATE OF ILLINOIS
DEPARTMENT OF TRANSPORTATION**

**EXISTING TYPICAL BRIDGE SECTION
S.N. 057-0128**

SCALE: SHEET NO. 2 OF 14 SHEETS STA. TO STA.

F.A.I. RTE.	SECTION	COUNTY	TOTAL SHEETS	SHEET NO.
74	(57-23,57-24)RS-1	MCLEAN	175	76
CONTRACT NO. 70648				
ILLINOIS FED. AID PROJECT				