


STAGE I CONSTRUCTION


S.N. 057-0128

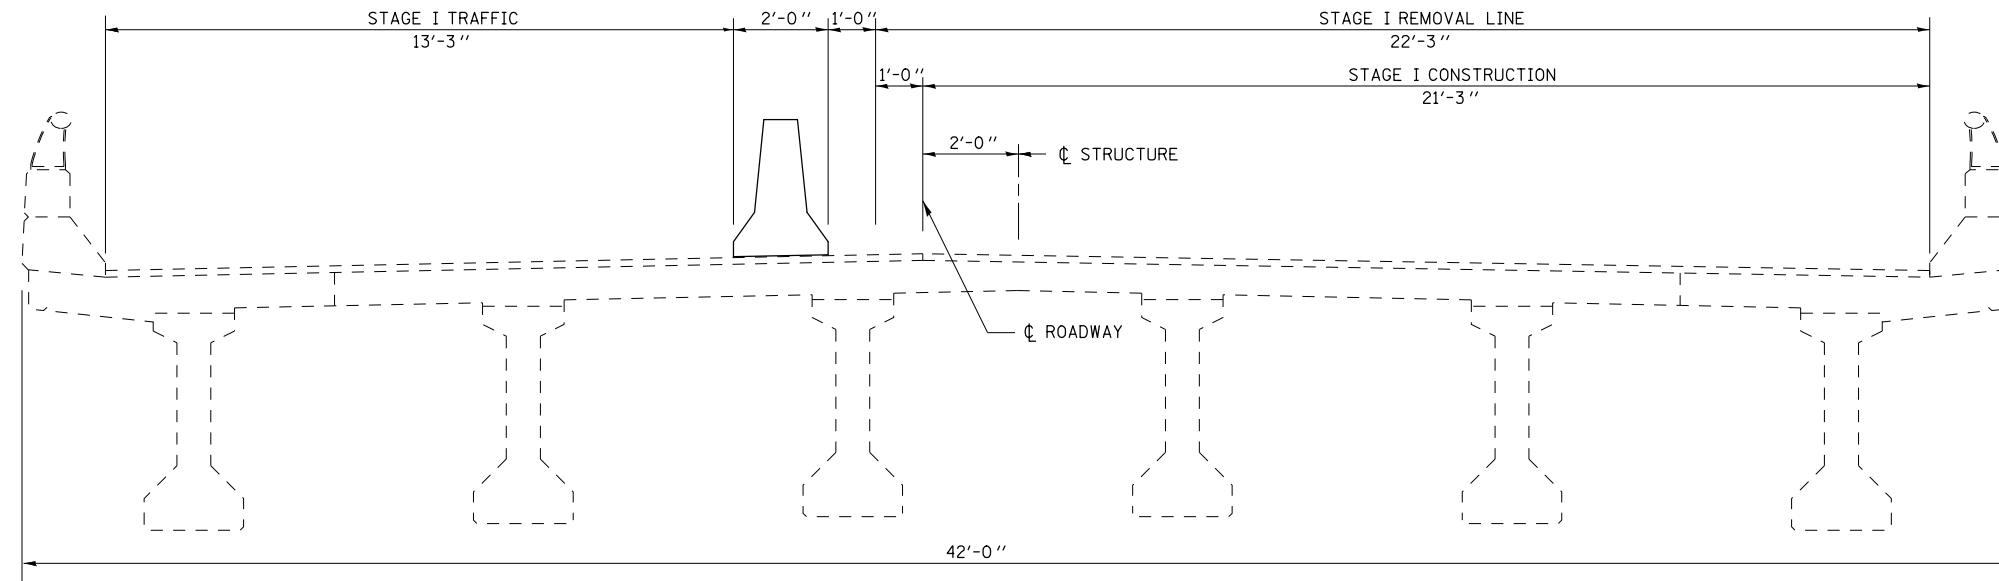

EASTBOUND (LOOKING EAST)

STAGE II CONSTRUCTION

S.N. 057-0128

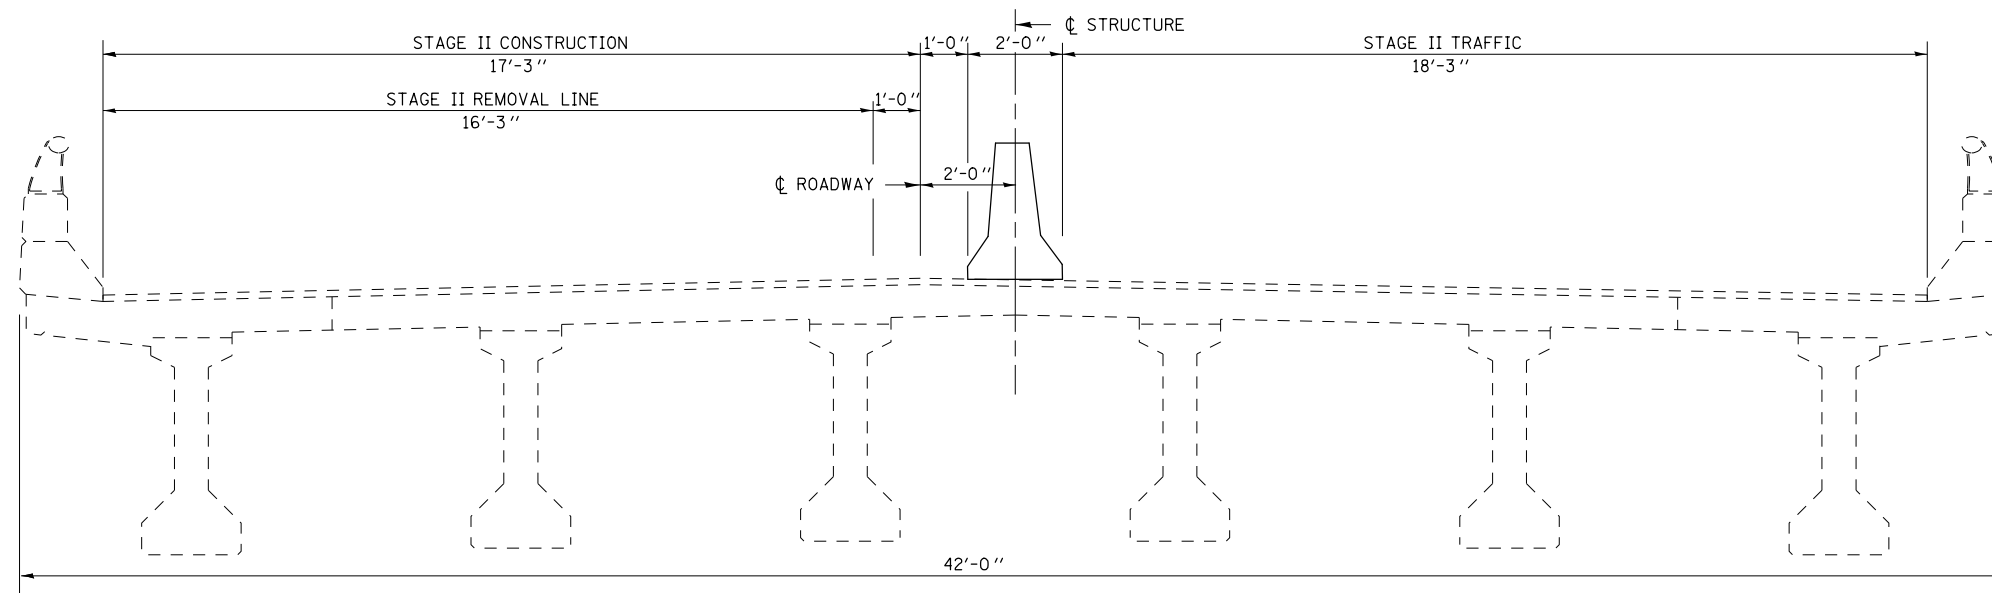

EASTBOUND (LOOKING EAST)

FILE NAME =	USER NAME = ppersonbr	DESIGNED - TJB	REVISED - 8/8/11	STATE OF ILLINOIS DEPARTMENT OF TRANSPORTATION	STAGE CONSTRUCTION S.N. 057-0128			F.A.I. RTE.	SECTION	COUNTY	TOTAL SHEETS	SHEET NO.
et:\pwork\pwork\personbr\00184863\0570648-sh-t-Structure-plans.dgn	DRAWN - JJB	REVISED - 8/10/11			74	(57-23,57-24)RS-1	MCLEAN	175	77			
PLOT SCALE = 40.0000' / in.	CHECKED -	REVISED -			CONTRACT NO. 70648			ILLINOIS FED. AID PROJECT				
PLOT DATE = 8/25/2011	DATE -	REVISED -			SCALE:	SHEET NO. 3 OF 14 SHEETS	STA.	TO STA.				