


# EXISTING P.C.C. LUG SYSTEM /S.N. 057-0128

## FOR INFORMATION ONLY

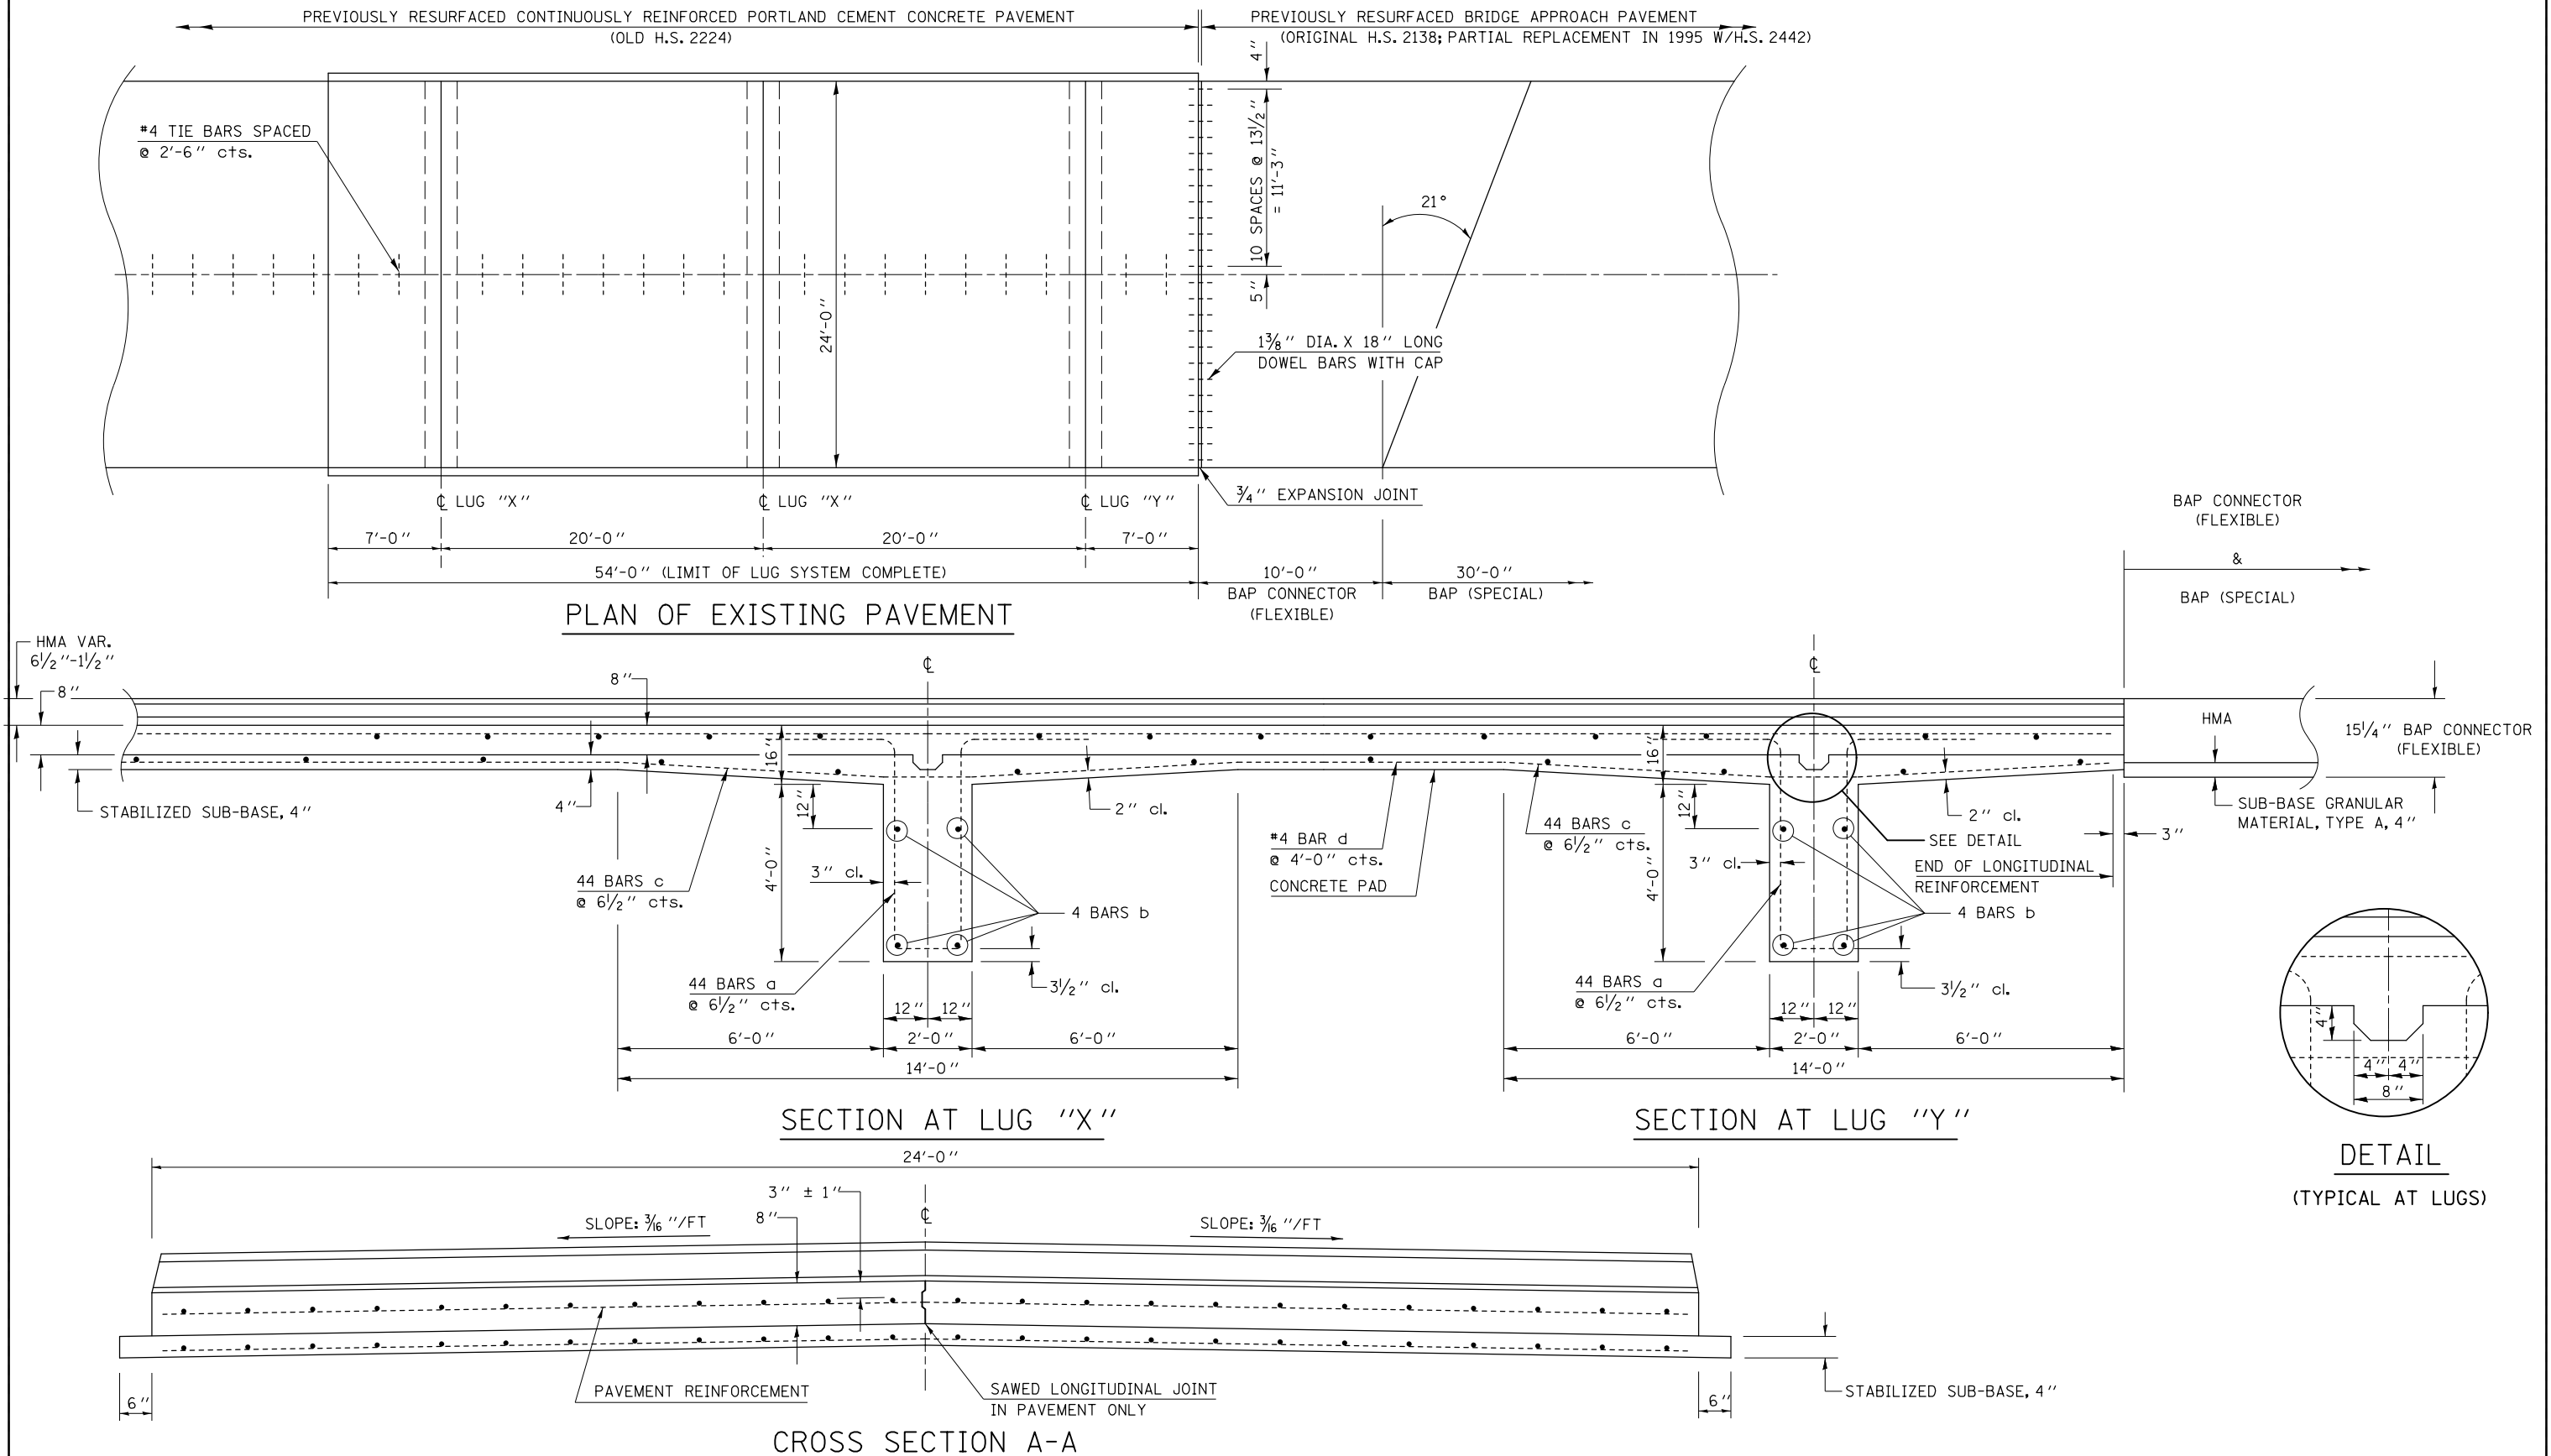

FILE NAME =	USER NAME = ppersonbr	DESIGNED - GAE	REVISED -	<b>STATE OF ILLINOIS DEPARTMENT OF TRANSPORTATION</b>	<b>EXISTING P.C.C. LUG SYSTEM /S.N. 057-0128 FOR INFORMATION ONLY</b>			F.A.I. RTE.	SECTION	COUNTY	TOTAL SHEETS	SHEET NO.
ci:\pwork\pwork\personbr\d0184863\0570648-sh1-deta1s.dgn	DRAWN - BBP	REVISED -	74					(57-23,57-24)RS-1	MCLEAN	175	89	
PLOT SCALE = 40.0000' / in.	CHECKED -	REVISED -	CONTRACT NO. 70648									
PLOT DATE = 8/26/2011	DATE - 08/17/11	REVISED -	FED. ROAD DIST. NO.					ILLINOIS	FED. AID PROJECT			

SCALE: NONE    SHEET NO. 1 OF 1 SHEETS    STA. TO STA.