
## S.N. 057–0132

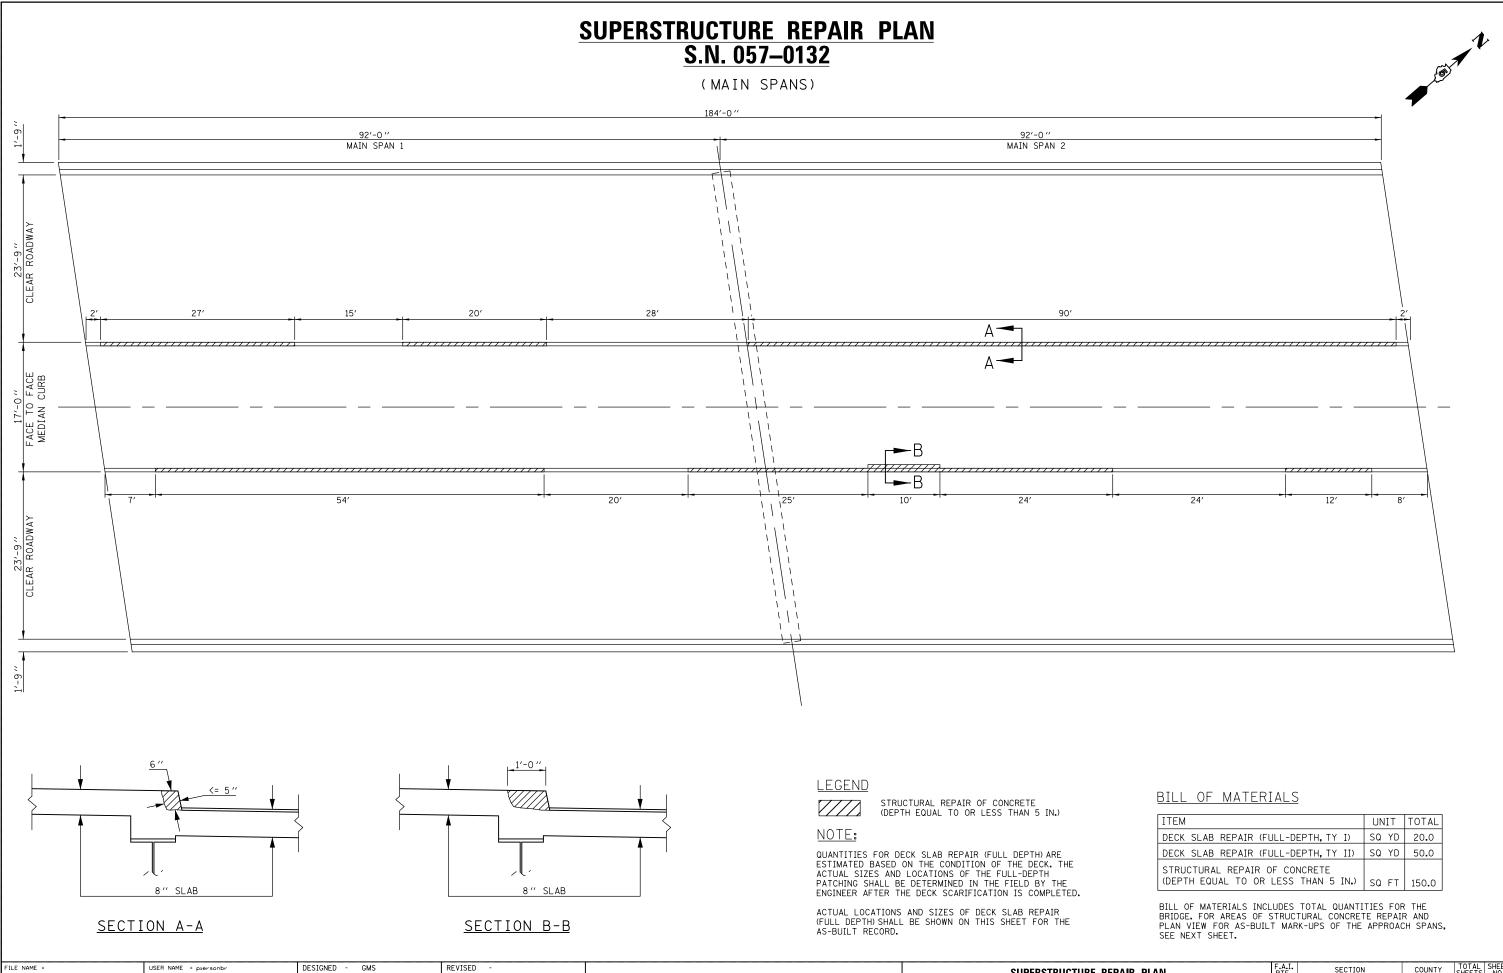

SUPERSTRUCTURE R STATE OF ILLINOIS c:\pw\_work\pwidot\piersonbr\d0184863\D570648 - Bridge Repair Plans.dgn DRAWN - GMS REVISED S.N. 057-01 PLOT SCALE = 40.0000 '/ in. CHECKED REVISED **DEPARTMENT OF TRANSPORTATION** PLOT DATE = 8/25/2011 DATE REVISED SCALE: SHEET NO. 4 OF 11 SHEETS

ITEM	UNIT	TOTAL	
DECK SLAB REPAIR (FULL-DEPTH, TY I)	SQ YD	20.0	
DECK SLAB REPAIR (FULL-DEPTH, TY II)	SQ YD	50.0	
STRUCTURAL REPAIR OF CONCRETE (DEPTH EQUAL TO OR LESS THAN 5 IN.)	SQ FT	150.0	

REPAIR PLAN	F.A.I. RTE.	SECTION	COUNTY	TOTAL SHEETS	SHEET NO.		
132	74	(57-23,57-24)RS-1	MCLEAN	175	93		
152		CONTRACT NO. 70648					
STA. TO STA.	ILLINOIS FED. AID PROJECT						