


| | |
|----|------|
| BY | DATE |
| | |
| | |
| | |
| | |
| | |
| | |
| | |
| | |
| | |

| | |
|-----------------|----------|
| ORIGINAL SURVEY | SURVEYED |
| NOTE BOOK | PLOTTED |
| | |
| | |
| | |
| | |
| | |
| | |
| | |
| | |

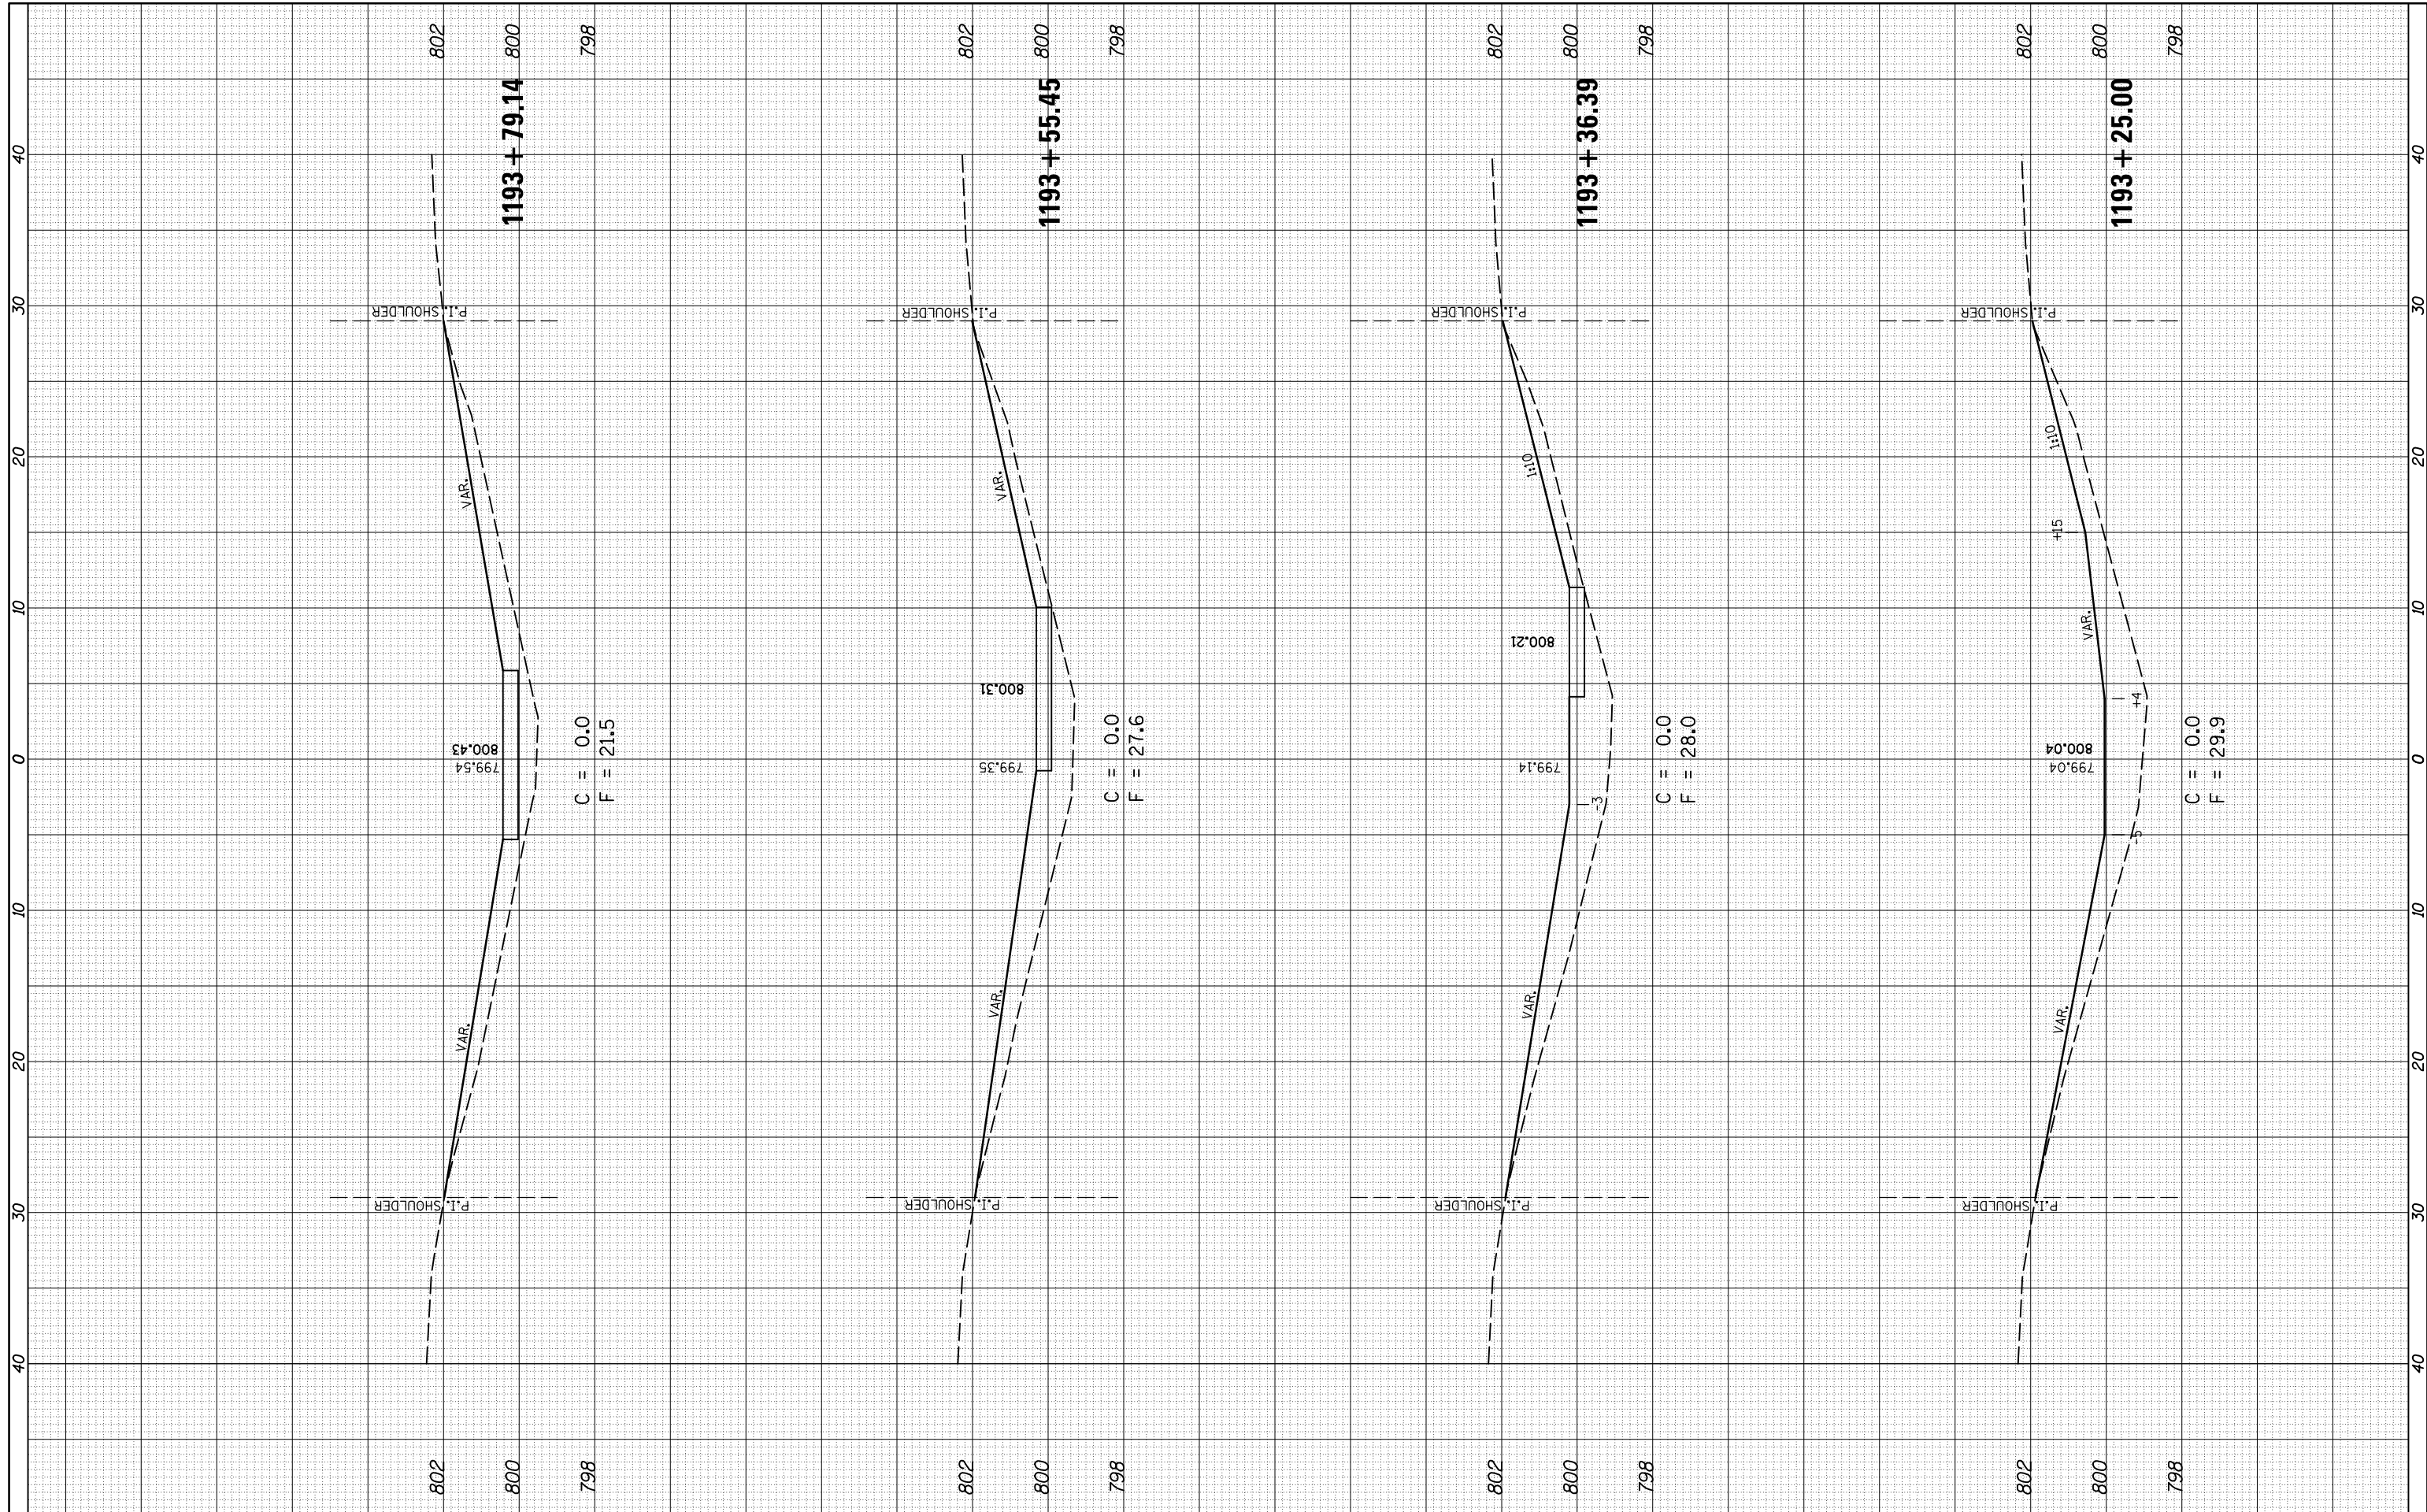

FILE NAME = c:\pw_work\pwidot\personbr\d0184863\0570648-st-1193-0130.dgn

USER NAME = personbr
 PLOT SCALE = 10.0000' / in.
 PLOT DATE = 8/25/2011

DESIGNED -
 DRAWN -
 CHECKED -
 DATE -

REVISED -
 REVISED -
 REVISED -
 REVISED -

**STATE OF ILLINOIS
 DEPARTMENT OF TRANSPORTATION**

S.N. 057-0130

SCALE: SHEET NO. 3 OF 6 SHEETS STA. TO STA.

| | | | | |
|---------------------------|-------------------|--------|--------------|-----------|
| F.A.I. RTE. | SECTION | COUNTY | TOTAL SHEETS | SHEET NO. |
| 74 | (57-23,57-24)RS-1 | MCLEAN | 175 | 121 |
| CONTRACT NO. 70648 | | | | |
| ILLINOIS FED. AID PROJECT | | | | |