


FINAL SURVEY NO.	SURVEYED PLOTTED	BY	DATE
NOTE BOOK NO.	TEMPLATE AREAS CHECKED		

ORIGINAL SURVEY NO.	SURVEYED PLOTTED	BY	DATE
NOTE BOOK NO.	TEMPLATE AREAS CHECKED		

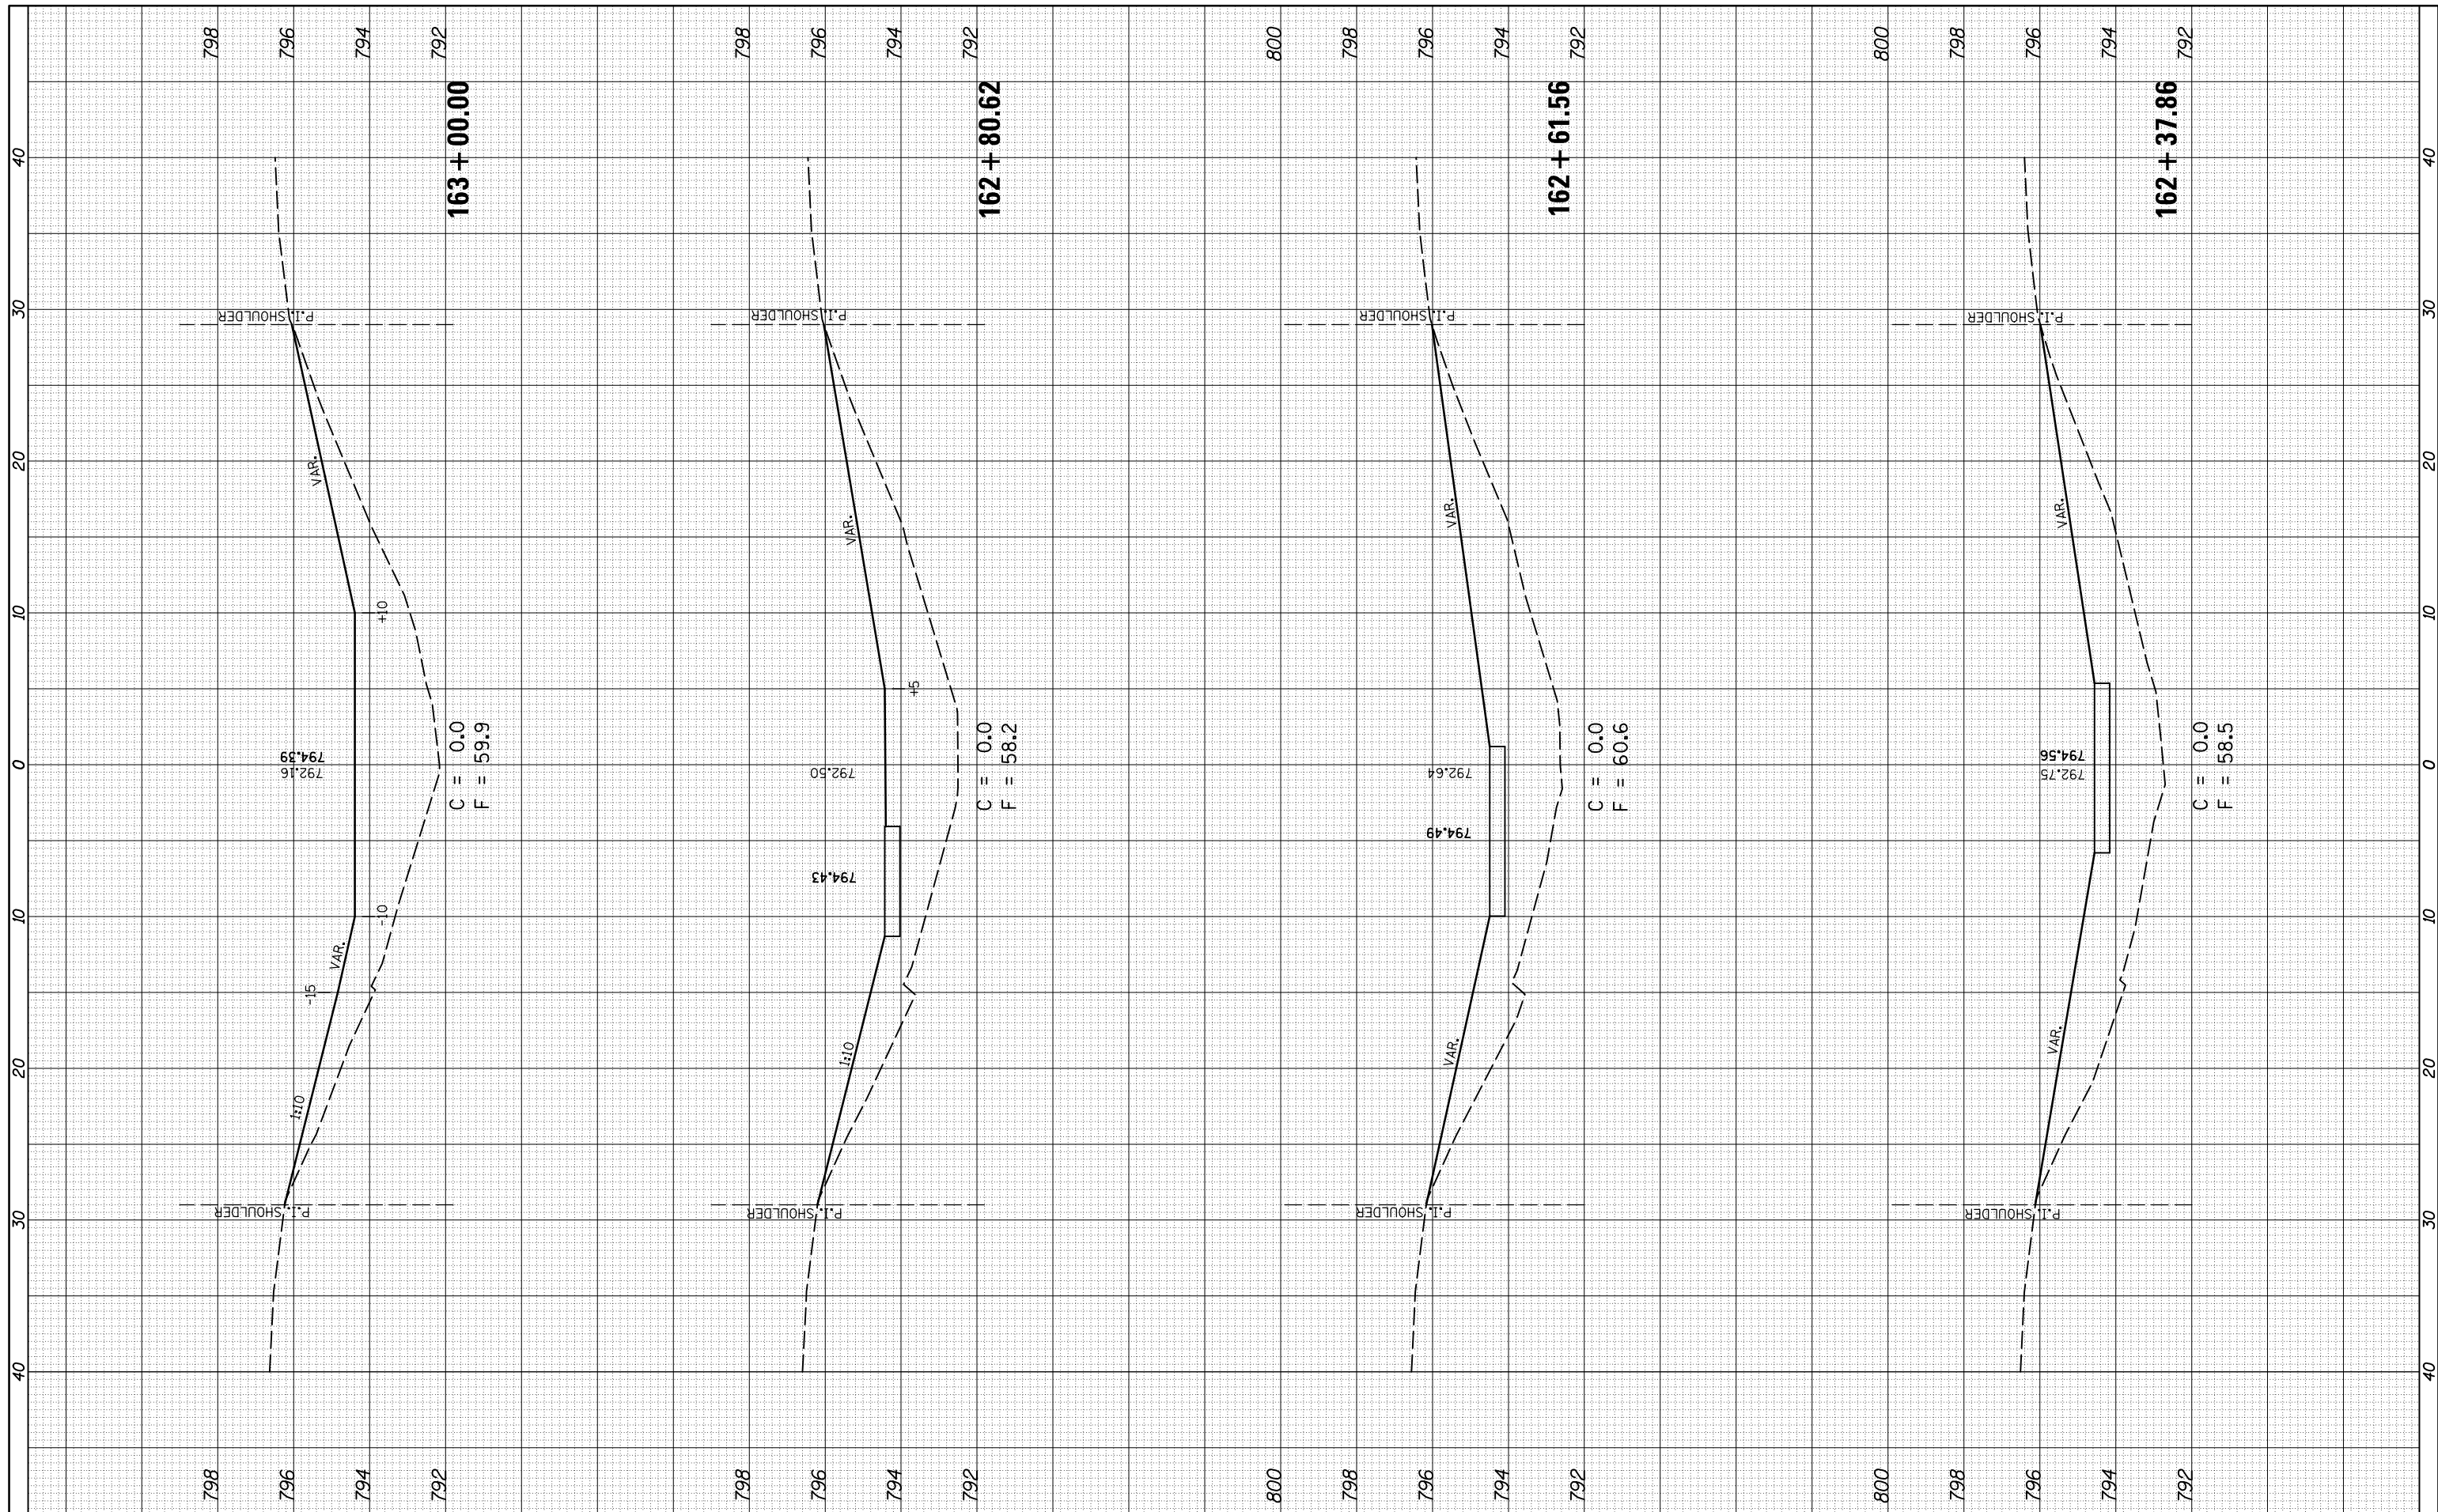

FILE NAME = c:\pwork\pwork\personbr\d0184863\0570648-sh1-x.s.0131.dgn
 USER NAME = personbr
 PLOT SCALE = 10.0000' / in.
 PLOT DATE = 8/25/2011

DESIGNED -	GAE	REVISED -	
DRAWN -	BBP	REVISED -	
CHECKED -		REVISED -	
DATE -		REVISED -	

**STATE OF ILLINOIS
 DEPARTMENT OF TRANSPORTATION**

S.N. 057-0131
 SCALE: SHEET NO. 4 OF 6 SHEETS STA. TO STA.

F.A.I. RTE.	SECTION	COUNTY	TOTAL SHEETS	SHEET NO.
74	(57-23,57-24)RS-1	MCLEAN	175	129
CONTRACT NO. 70648				
ILLINOIS FED. AID PROJECT				