
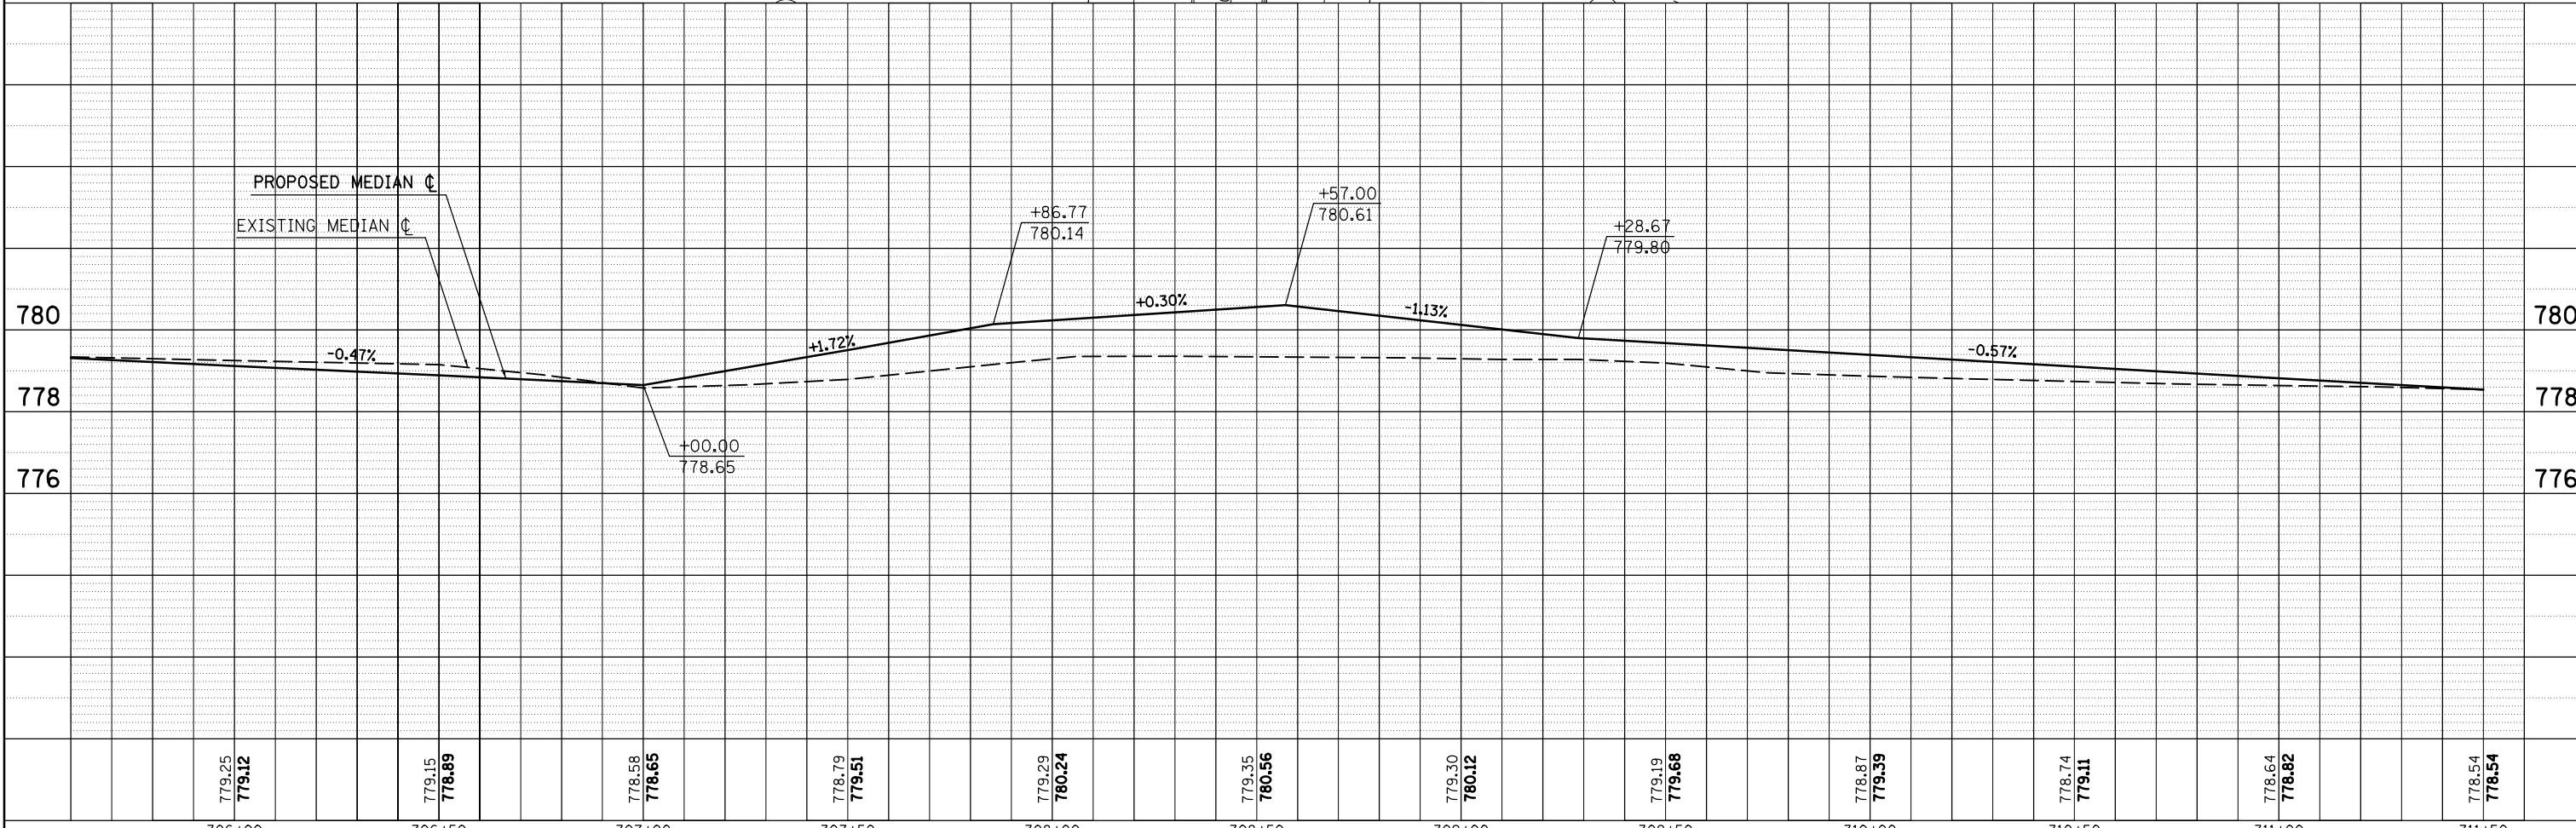


PLAN	SURVEYED	BY	DATE
	PLOTTED		
	ALIGNED		
	CHECKED		
	FILE NAME		
	NO.		

PROFILE	SURVEYED	BY	DATE
	PLOTTED		
	GRADES CHECKED		
	STRUCTURE NOTATIONS CHECKED		
	NO.		

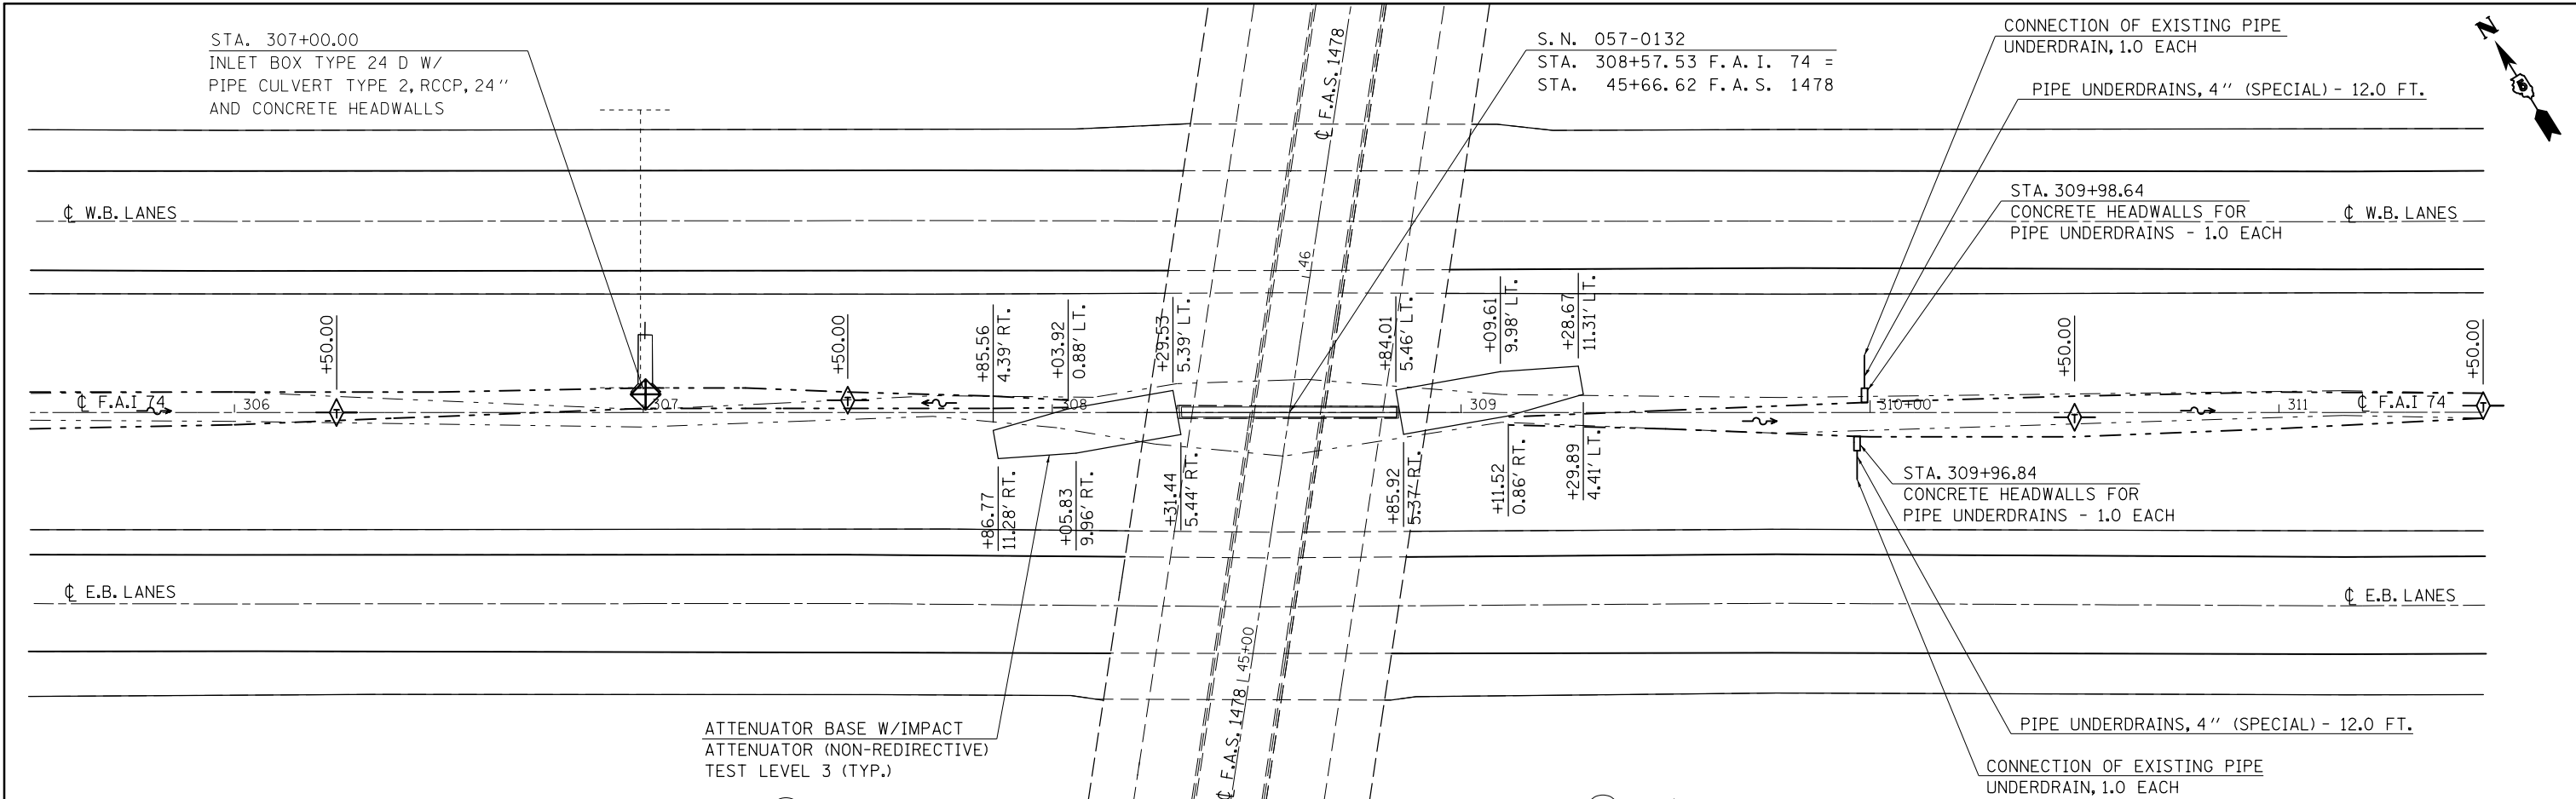

FILE NAME =	USER NAME = p1ersonbr	DESIGNED - GAE	REVISED -	STATE OF ILLINOIS DEPARTMENT OF TRANSPORTATION	IMPACT ATTENUATORS FOR S.N. 057-0132 PLAN & PROFILE			F.A.I. RTE. 74	SECTION (57-23,57-24)RS-1	COUNTY MCLEAN	TOTAL SHEETS 175	SHEET NO. 132
c:\pwork\pwork\p1ersonbr\d0184863\0570648-sht-plnprf_safety.dgn	PLOT SCALE = 40.0000' / in.	DRAWN - BBP	REVISED -		SCALE: 1" = 20'	SHEET NO. 1 OF 1 SHEETS	STA. 305+50.00 TO STA. 311+50.00	CONTRACT NO. 70648				
	PLOT DATE = 8/25/2011	CHECKED -	REVISED -		ILLINOIS FED. AID PROJECT							
		DATE - 05/12/10	REVISED -									