


BY	DATE
SURVEYED	PLOTTED
NOTE BOOK	TEMPLATE
AREAS CHECKED	AREAS CHECKED

ORIGINAL SURVEY	DATE
NOTE BOOK	
AREAS CHECKED	

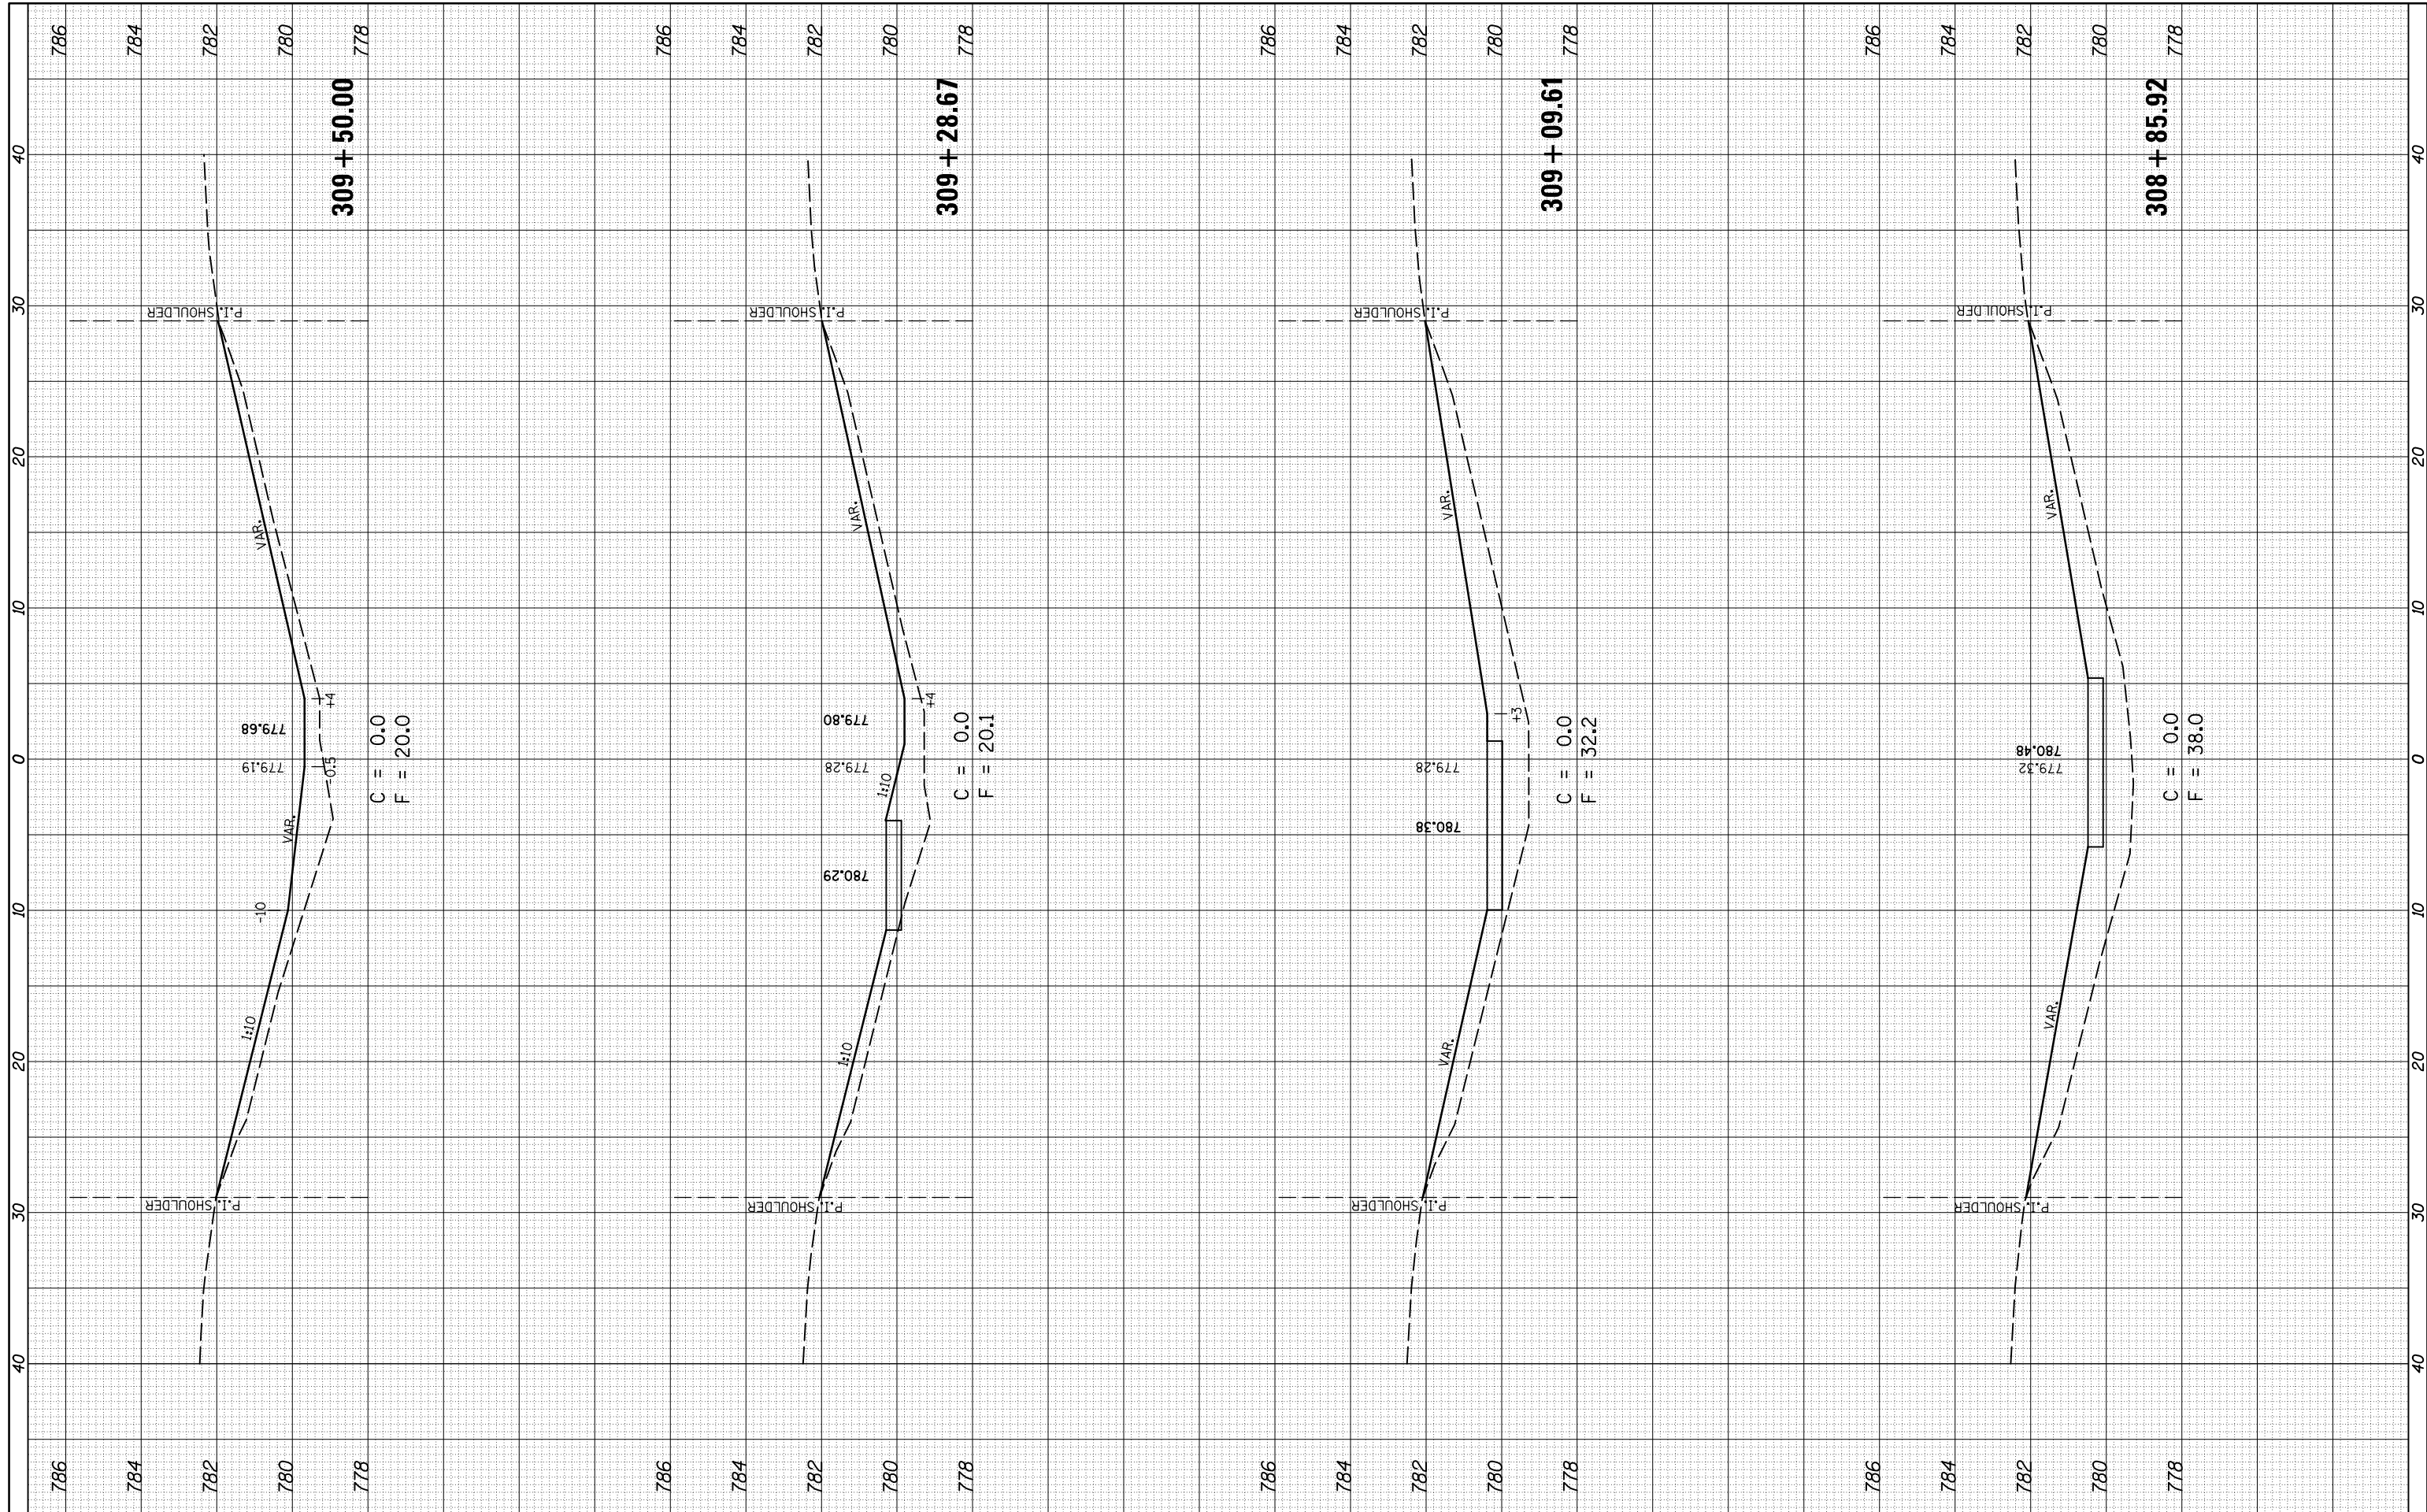

FILE NAME = c:\pw\work\pwidth\personbr\d0184863\0570648-sheet4.dgn

USER NAME = personbr
 PLOT SCALE = 10.0000' / in.
 PLOT DATE = 8/25/2011

DESIGNED -
 DRAWN -
 CHECKED -
 DATE -

REVISED -
 REVISED -
 REVISED -
 REVISED -

**STATE OF ILLINOIS
 DEPARTMENT OF TRANSPORTATION**

SCALE: SHEET NO. 4 OF 6 SHEETS STA. TO STA.

S.N. 057-0132

F.A.I. RTE.	SECTION	COUNTY	TOTAL SHEETS	SHEET NO.
74	(57-23,57-24)RS-1	MCLEAN	175	136
CONTRACT NO. 70648				

ILLINOIS FED. AID PROJECT