


BY	DATE

ORIGINAL SURVEY	SURVEYED	DATE
NOTE BOOK	PLOTTED	
	TEMPLATE	
	AREAS CHECKED	
	AREAS CHECKED	

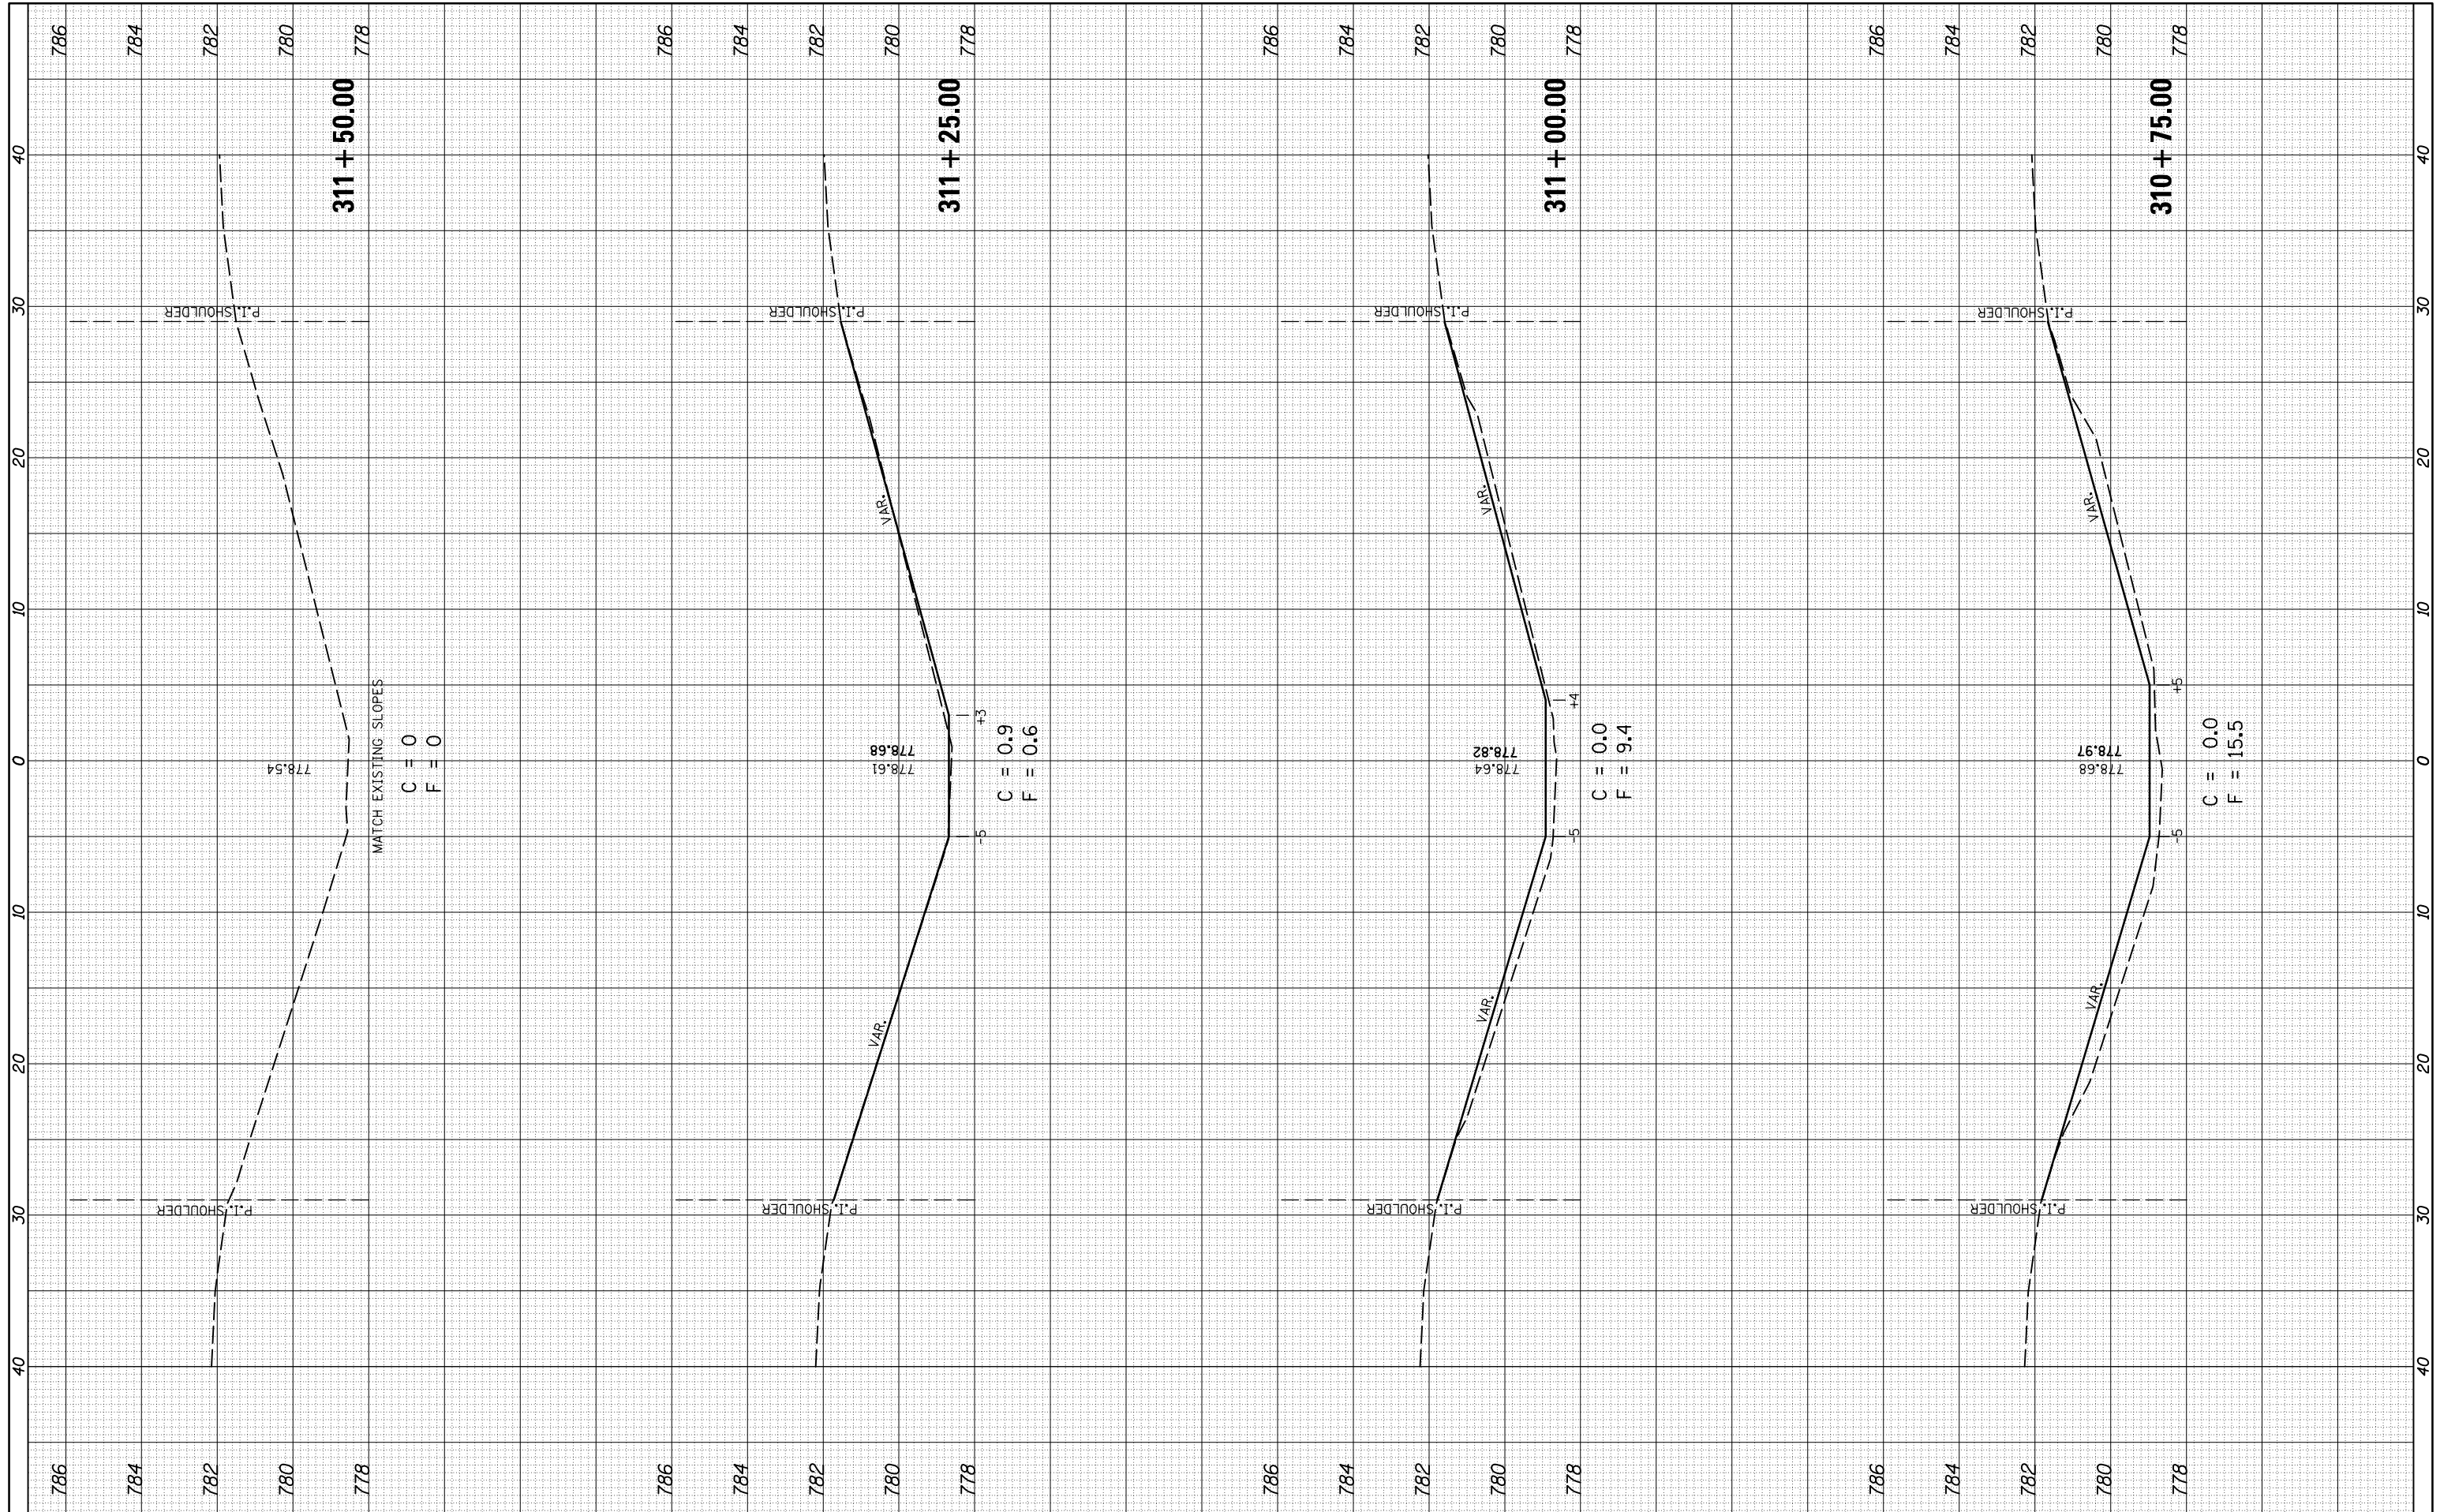

FILE NAME =	USER NAME = piersonbr	DESIGNED -	REVISED -
c:\pw_work\pwidot\piersonbr\d0184863\0570648-st1-x.s.0132.dgn		DRAWN -	REVISED -
		CHECKED -	REVISED -
		DATE -	REVISED -

**STATE OF ILLINOIS
DEPARTMENT OF TRANSPORTATION**

S.N. 057-0132	
SCALE:	STA. TO STA.
SHEET NO. 6 OF 6 SHEETS	

F.A.I. RTE.	SECTION	COUNTY	TOTAL SHEETS	SHEET NO.
74	(57-23,57-24)RS-1	MCLEAN	175	138
CONTRACT NO. 70648				
ILLINOIS FED. AID PROJECT				