


PLAN	SURVEYED	BY	DATE
	PLOTTED		
	ALIGNED		
	CHECKED		
	FILED		
	CARD FILE NAME		
NO.			

PROFILE	SURVEYED	BY	DATE
	PLOTTED		
	GRADES CHECKED		
	STRUCTURE		
	NOT AT THIS OFFICE		
NO.			

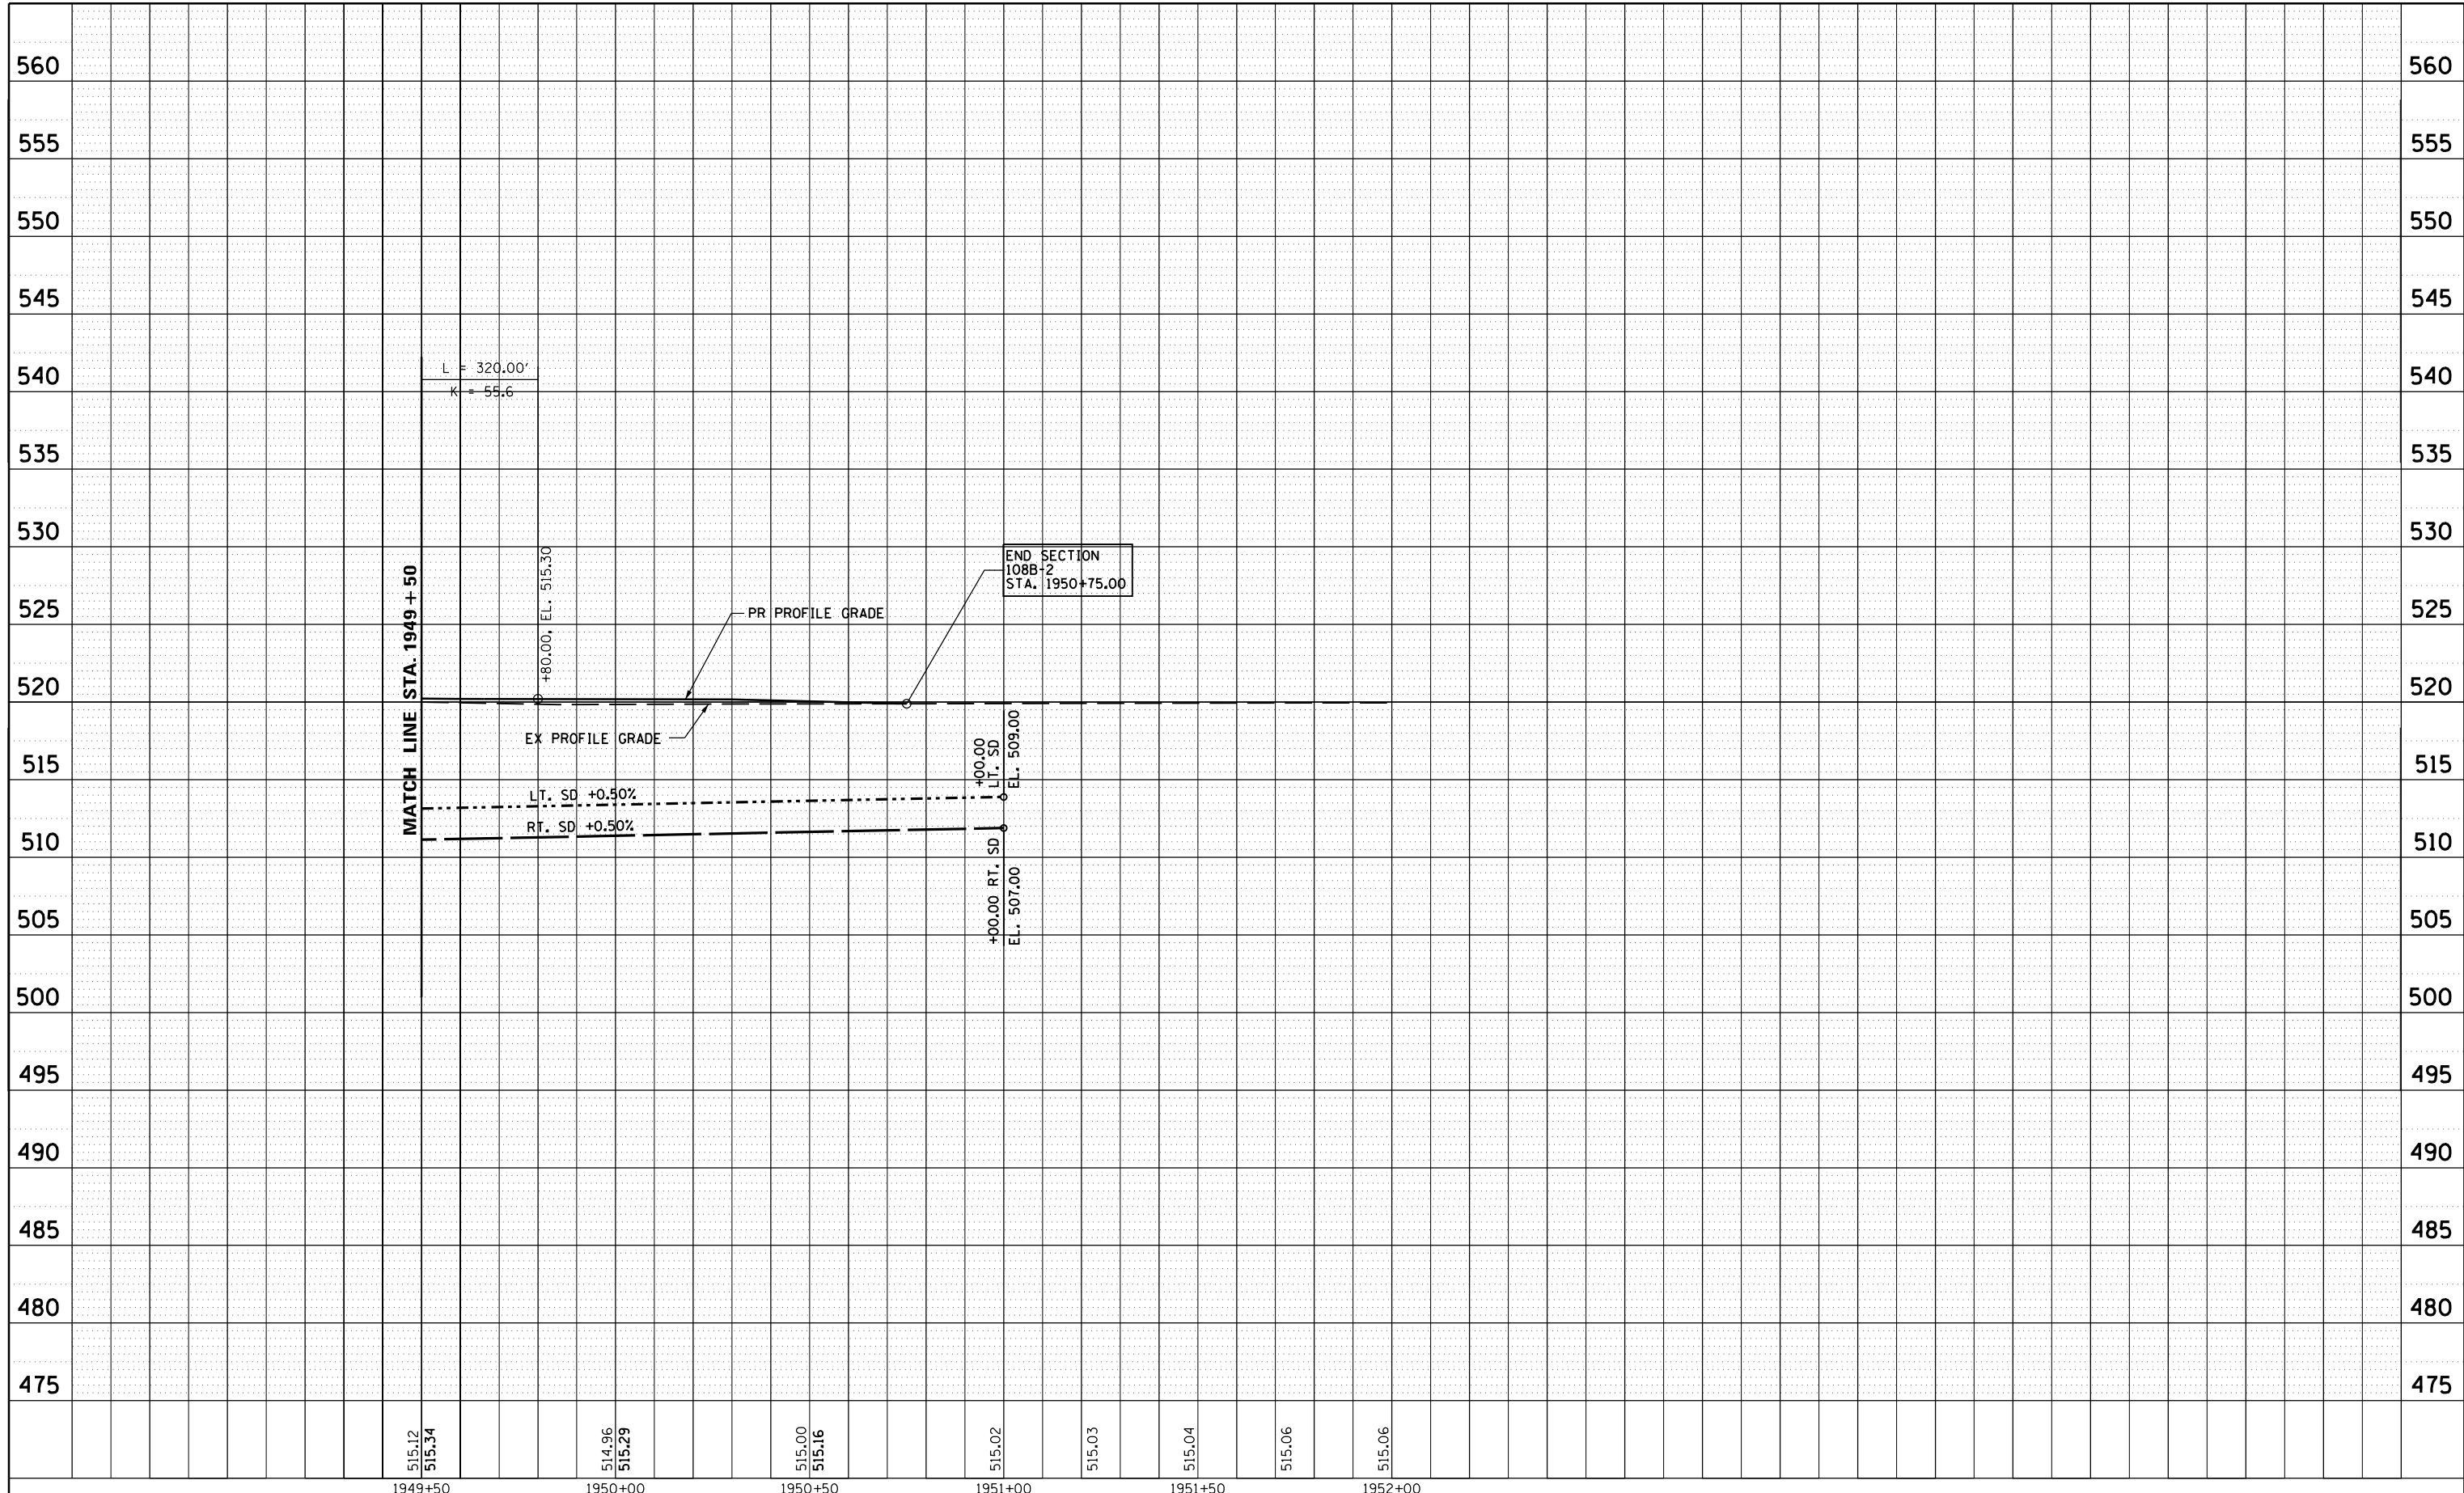

FILE NAME =	USER NAME = sparksqw	DESIGNED -	REVISED -
c:\pwork\pwork\sparksqw\d0280163\0672981-sht-PRF03.dgn		DRAWN -	REVISED -
		CHECKED -	REVISED -
		DATE -	REVISED -

**STATE OF ILLINOIS  
DEPARTMENT OF TRANSPORTATION**

<b>PROFILE SHEET</b>			
<b>STA. 1949 + 50 TO STA. 1950 + 75</b>			
SCALE:	SHEET NO.	OF SHEETS	STA. TO STA.

F.A. RTE.	SECTION	COUNTY	TOTAL SHEETS	SHEET NO.
745	108B-2	SANGAMON	64	24
				CONTRACT NO. 72981
FED. ROAD DIST. NO. ILLINOIS FED. AID PROJECT				