


DATE	
BY	
FINAL SURVEY	SURVEYED
NOTE BOOK	PLOTTED
NO.	TEMPLATE
	AREAS
	CHECKED

DATE	
BY	
ORIGINAL SURVEY	SURVEYED
NOTE BOOK	PLOTTED
NO.	TEMPLATE
	AREAS
	CHECKED

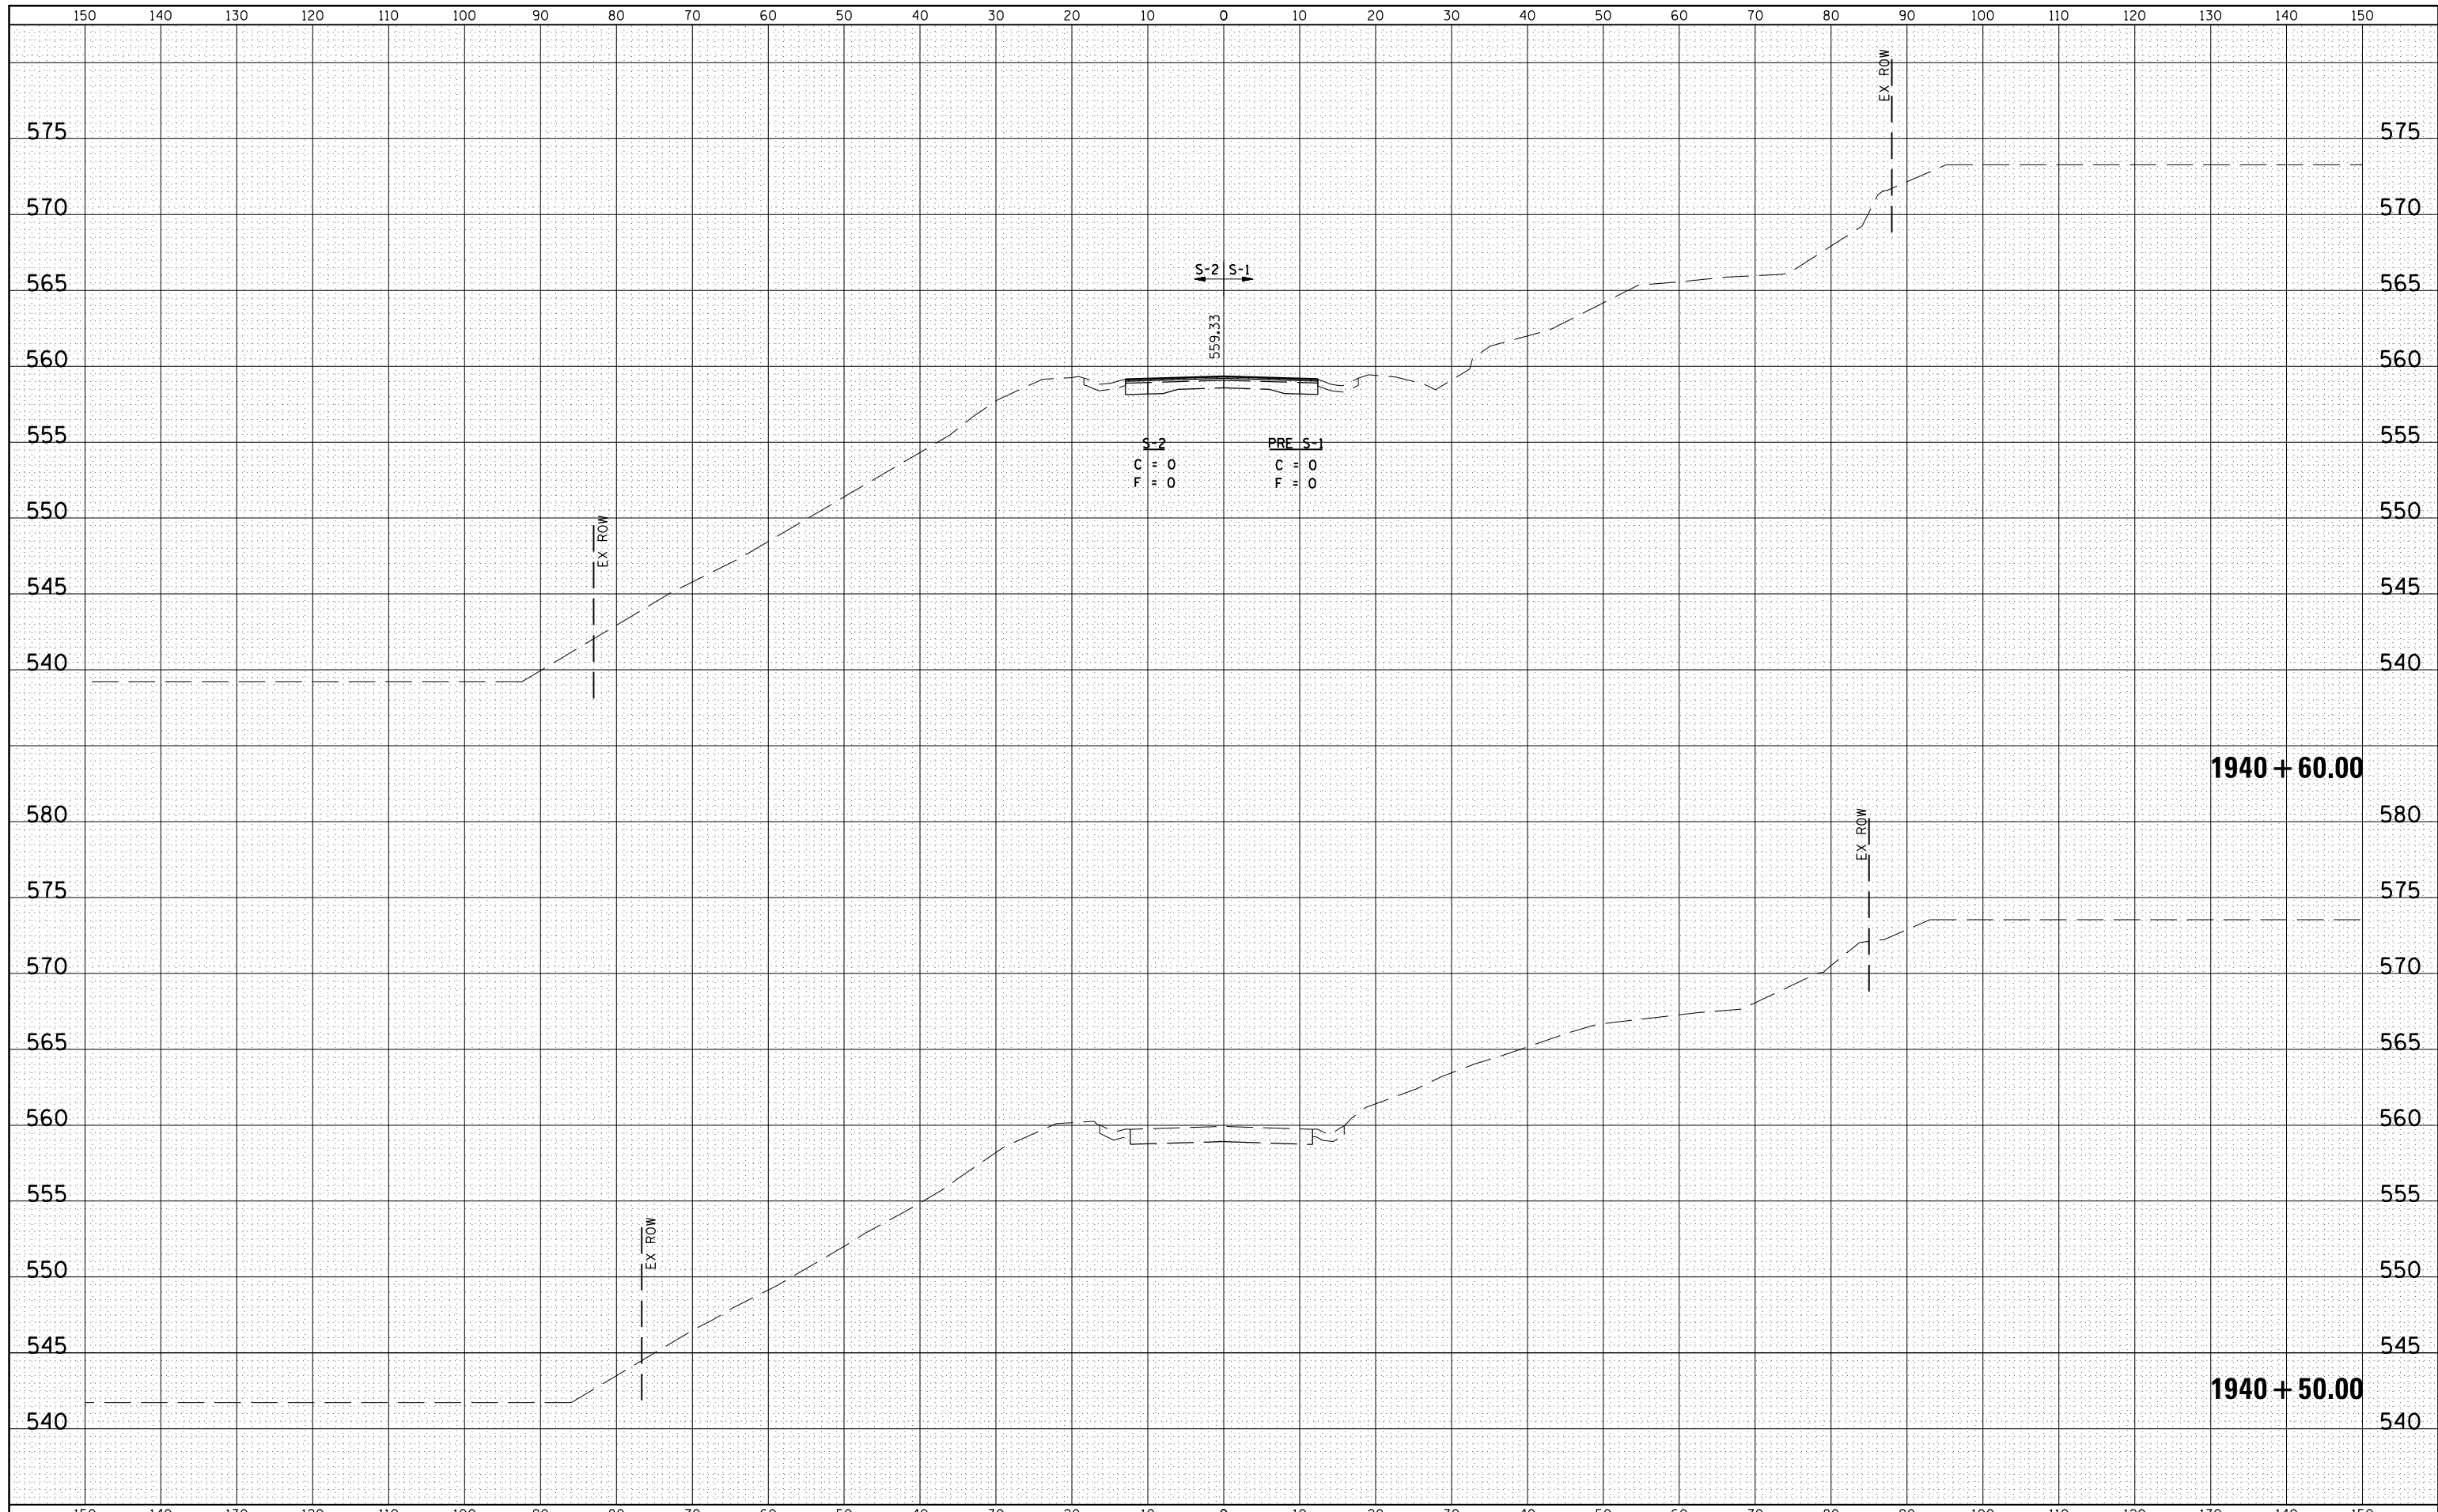

FILE NAME =	USER NAME = sparksgw	DESIGNED - R.A.W.	REVISED -
c:\pw\work\p1dot\sparksgw\d0280163\0672981-sh-XShtLdgn		DRAWN - J.D.	REVISED -
		CHECKED - J.S.A.	REVISED -
		DATE - 8/17/09	REVISED -

**STATE OF ILLINOIS
DEPARTMENT OF TRANSPORTATION**

IL ROUTE 104 CROSS SECTIONS			
SCALE:	SHEET NO.	OF SHEETS	STA. 1940+50.00 TO STA. 1940+60.00

F.A.P. RTE.	SECTION	COUNTY	TOTAL SHEETS	SHEET NO.
745	108B-2	PIKE	64	55
				CONTRACT NO. 72981
ILLINOIS FED. AID PROJECT				