

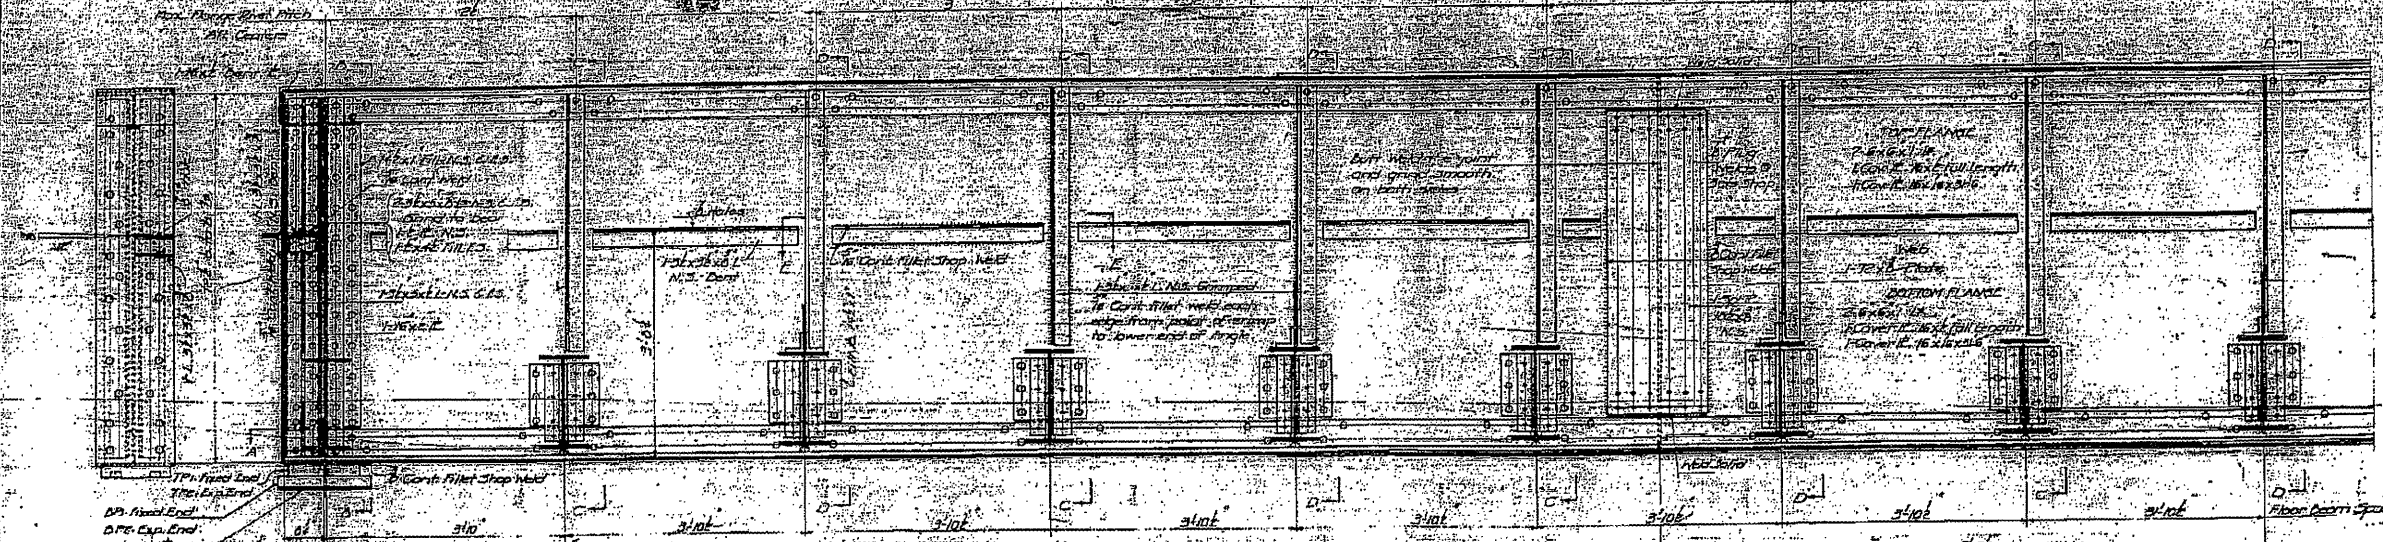


STATE OF ILLINOIS  
DEPARTMENT OF PUBLIC WORKS & BUILDINGS  
DIVISION OF HIGHWAYS

SECTION NO.	SECTION	COUNTY	TOTAL SHEETS	SHEET NO.
126	1105F	Sangamon	13	5

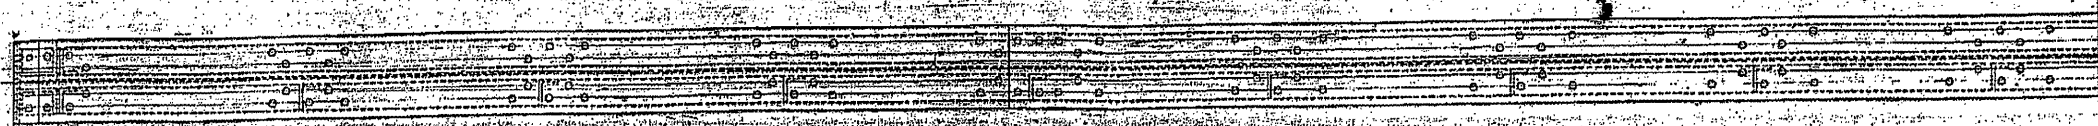

ELEVATION  
Scale: 1/4" = 1'-0"

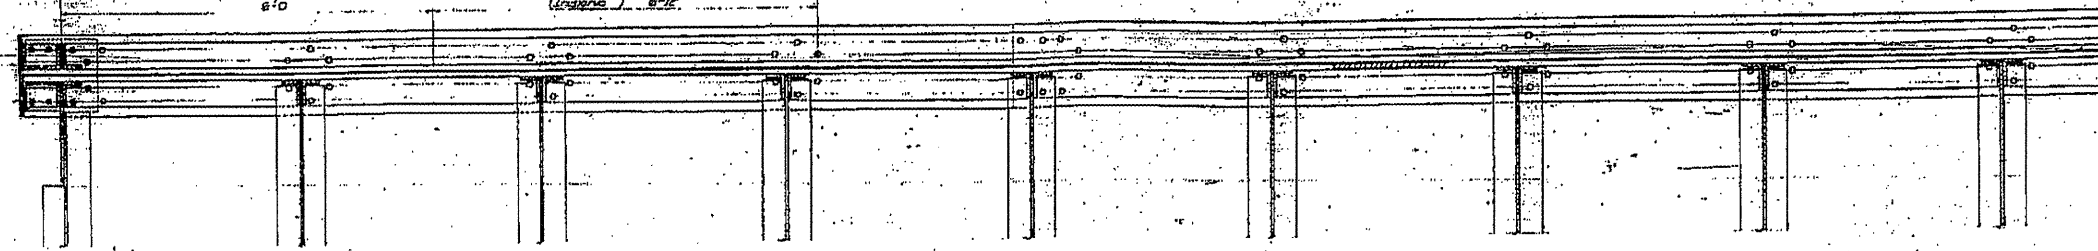

SECTION - A

Note:  
Girders asymmetrical about center of span except for center girder which is symmetrical.

Approx. Height of Structural Steel in completed spans = 60000 lbs.

DESIGNED BY: [Signature]  
DRAWN BY: [Signature]  
CHECKED BY: [Signature]  
DATE: August 22, 1947

Drawn by [Signature] for [Signature] PE: [Signature]  
Checked by [Signature] PE: [Signature]

7 PG. SPAN  
GRADE SEPARATION  
ILLINOIS TERMINAL RAILROAD  
SOUTH 6<sup>TH</sup> STREET (U.S. 66)  
SPRINGFIELD ILLINOIS  
PROJECT NO. 126619  
F.A. ROUTE 5 - SEC. 110-58F  
SANGAMON COUNTY

Rev. 4-5-1946

FILE NAME =	USER NAME =	DESIGNED -	REVISED -
#FILE#	#USER#	DRAWN -	REVISED -
		CHECKED -	REVISED -
		DATE -	REVISED -

STATE OF ILLINOIS  
DEPARTMENT OF TRANSPORTATION

084-8900 (FOR INFORMATION ONLY)  
SCALE: SHEET NO. OF SHEETS STA. TO STA.

F.A.P. RTE.	SECTION	COUNTY	TOTAL SHEETS	SHEET NO.
666	D-6 PAINTING 2098	SANGAMON	13	5
2012 CONTRACT NO. 72C48			FED. ROAD DIST. NO. 6 (ILLINOIS) FED. AID PROJECT	