
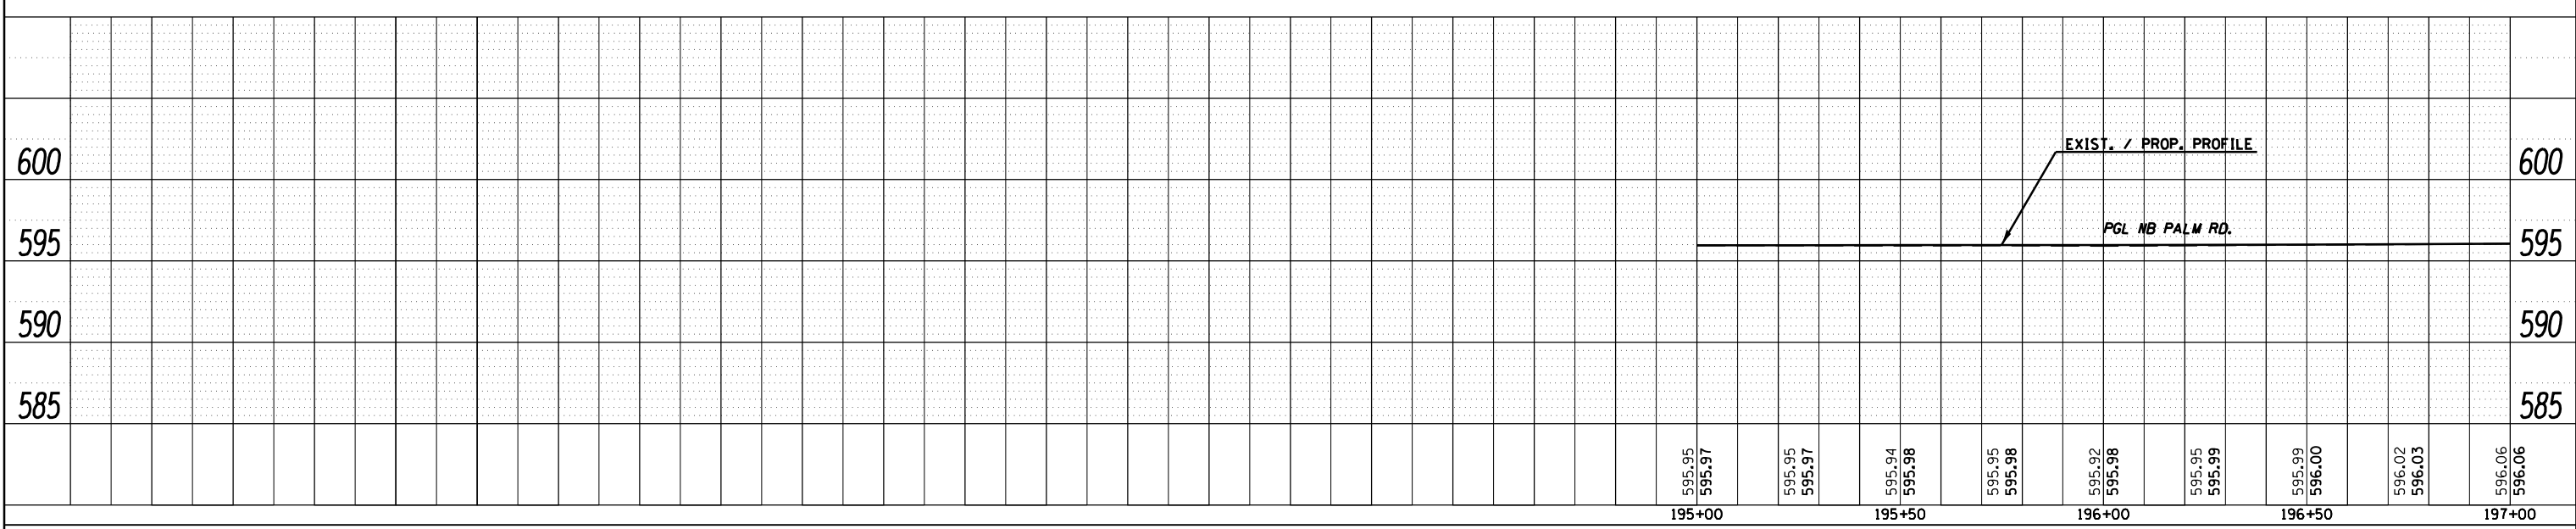
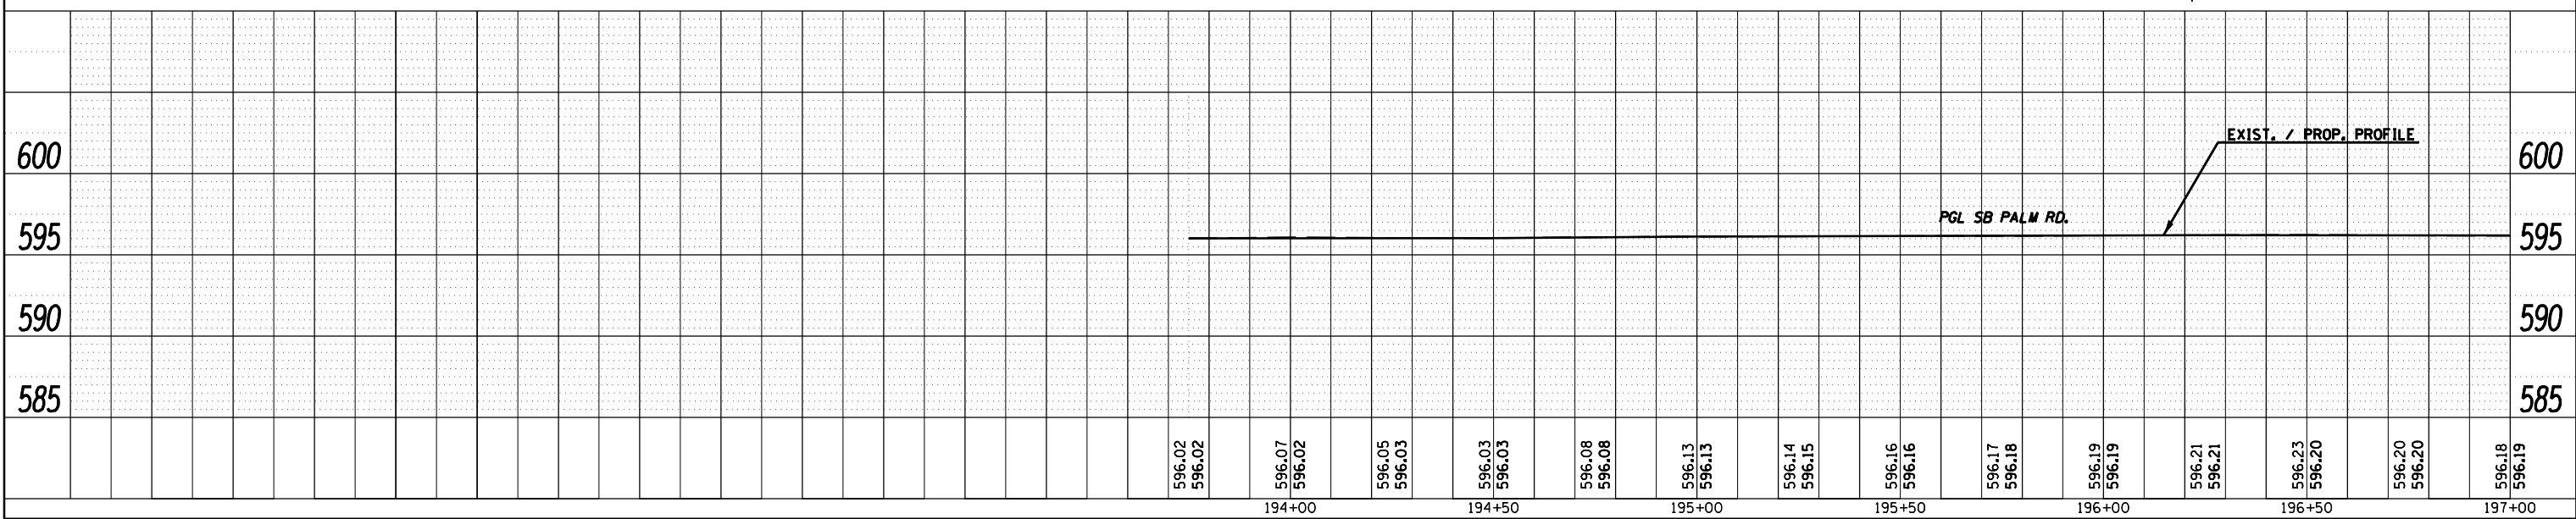


PROFILE	SUBMITTED	DATE
	PLOTTED	
	GRADES CHECKED	
	STRUCTURE NOTATIONS CHKD	
NO.		
	BY	

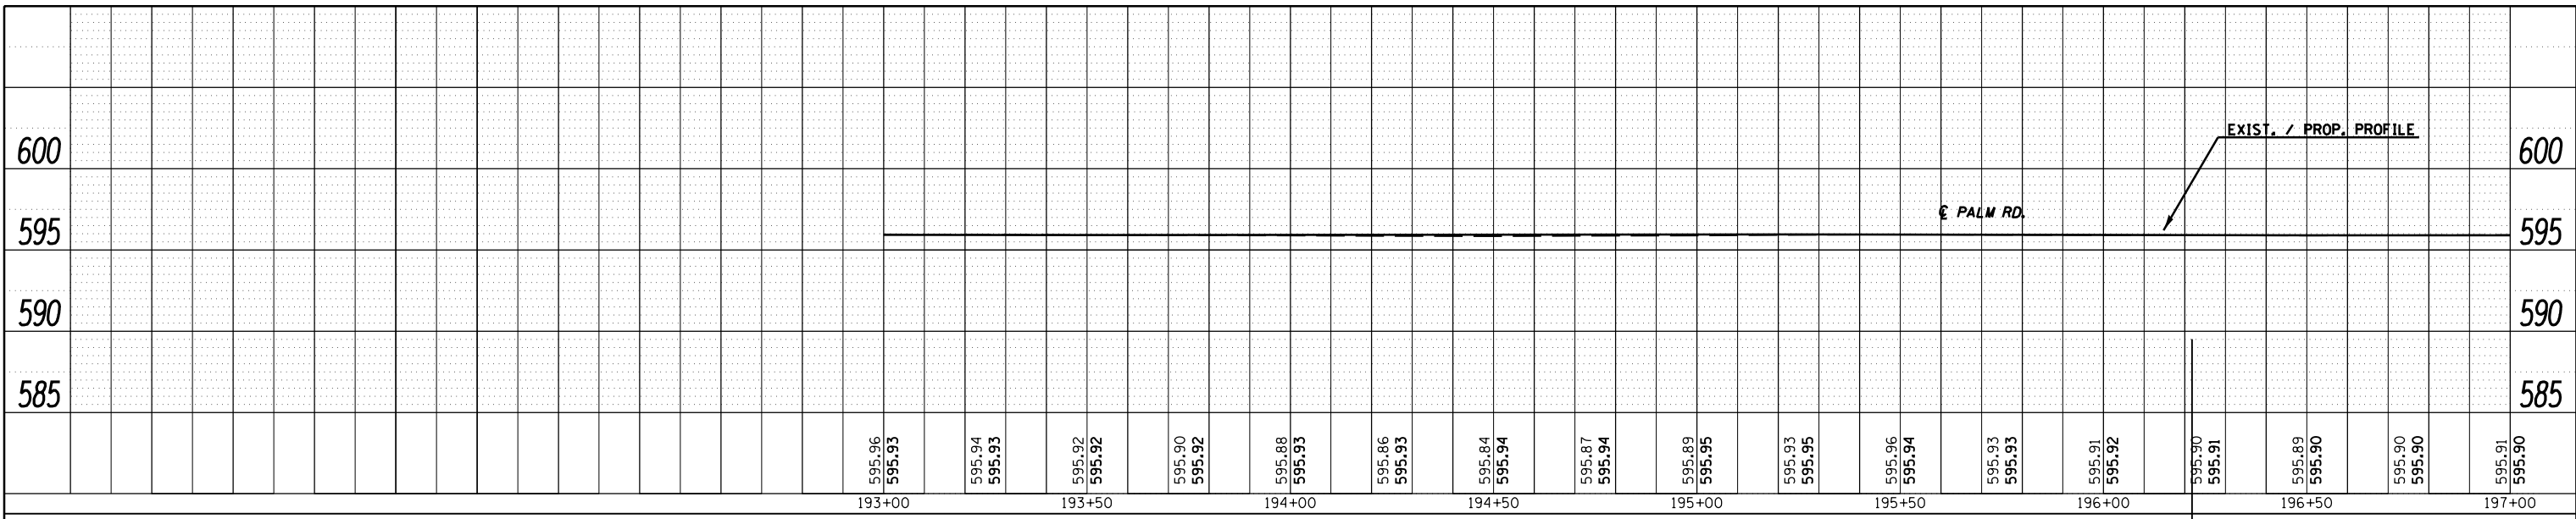

FILE NAME =	USER NAME = sparksgw	DESIGNED - RSC	REVISED -
c:\pwork\pwork\sparksgw\d0221228\0672CB7-sh-t-plnpr\sb-nbPalm.dgn		DRAWN - JWC	REVISED -
		CHECKED - RSC	REVISED -
		DATE -	REVISED -

**STATE OF ILLINOIS
DEPARTMENT OF TRANSPORTATION**

**PLAN & PROFILE SHEETS - SB/NB PALM RD/
E. LAKE SHORE DR.**

F.A.U. RTE.	SECTION	COUNTY	TOTAL SHEETS	SHEET NO.
7998	110TS,NL	SANGAMON	95	25
ILLINOIS FED. AID PROJECT			CONTRACT NO.	72CB7

SCALE: 20 SHEET NO. 3 OF 6 SHEETS STA. 193+00.00 TO STA. 197+00.00