


DATE	
BY	
FINAL SURVEY	SURVEYED
NOTE BOOK	PLOTTED
NO.	TEMPLATE
	AREAS
	CHECKED

DATE	
BY	
ORIGINAL SURVEY	SURVEYED
NOTE BOOK	PLOTTED
NO.	TEMPLATE
	AREAS
	CHECKED

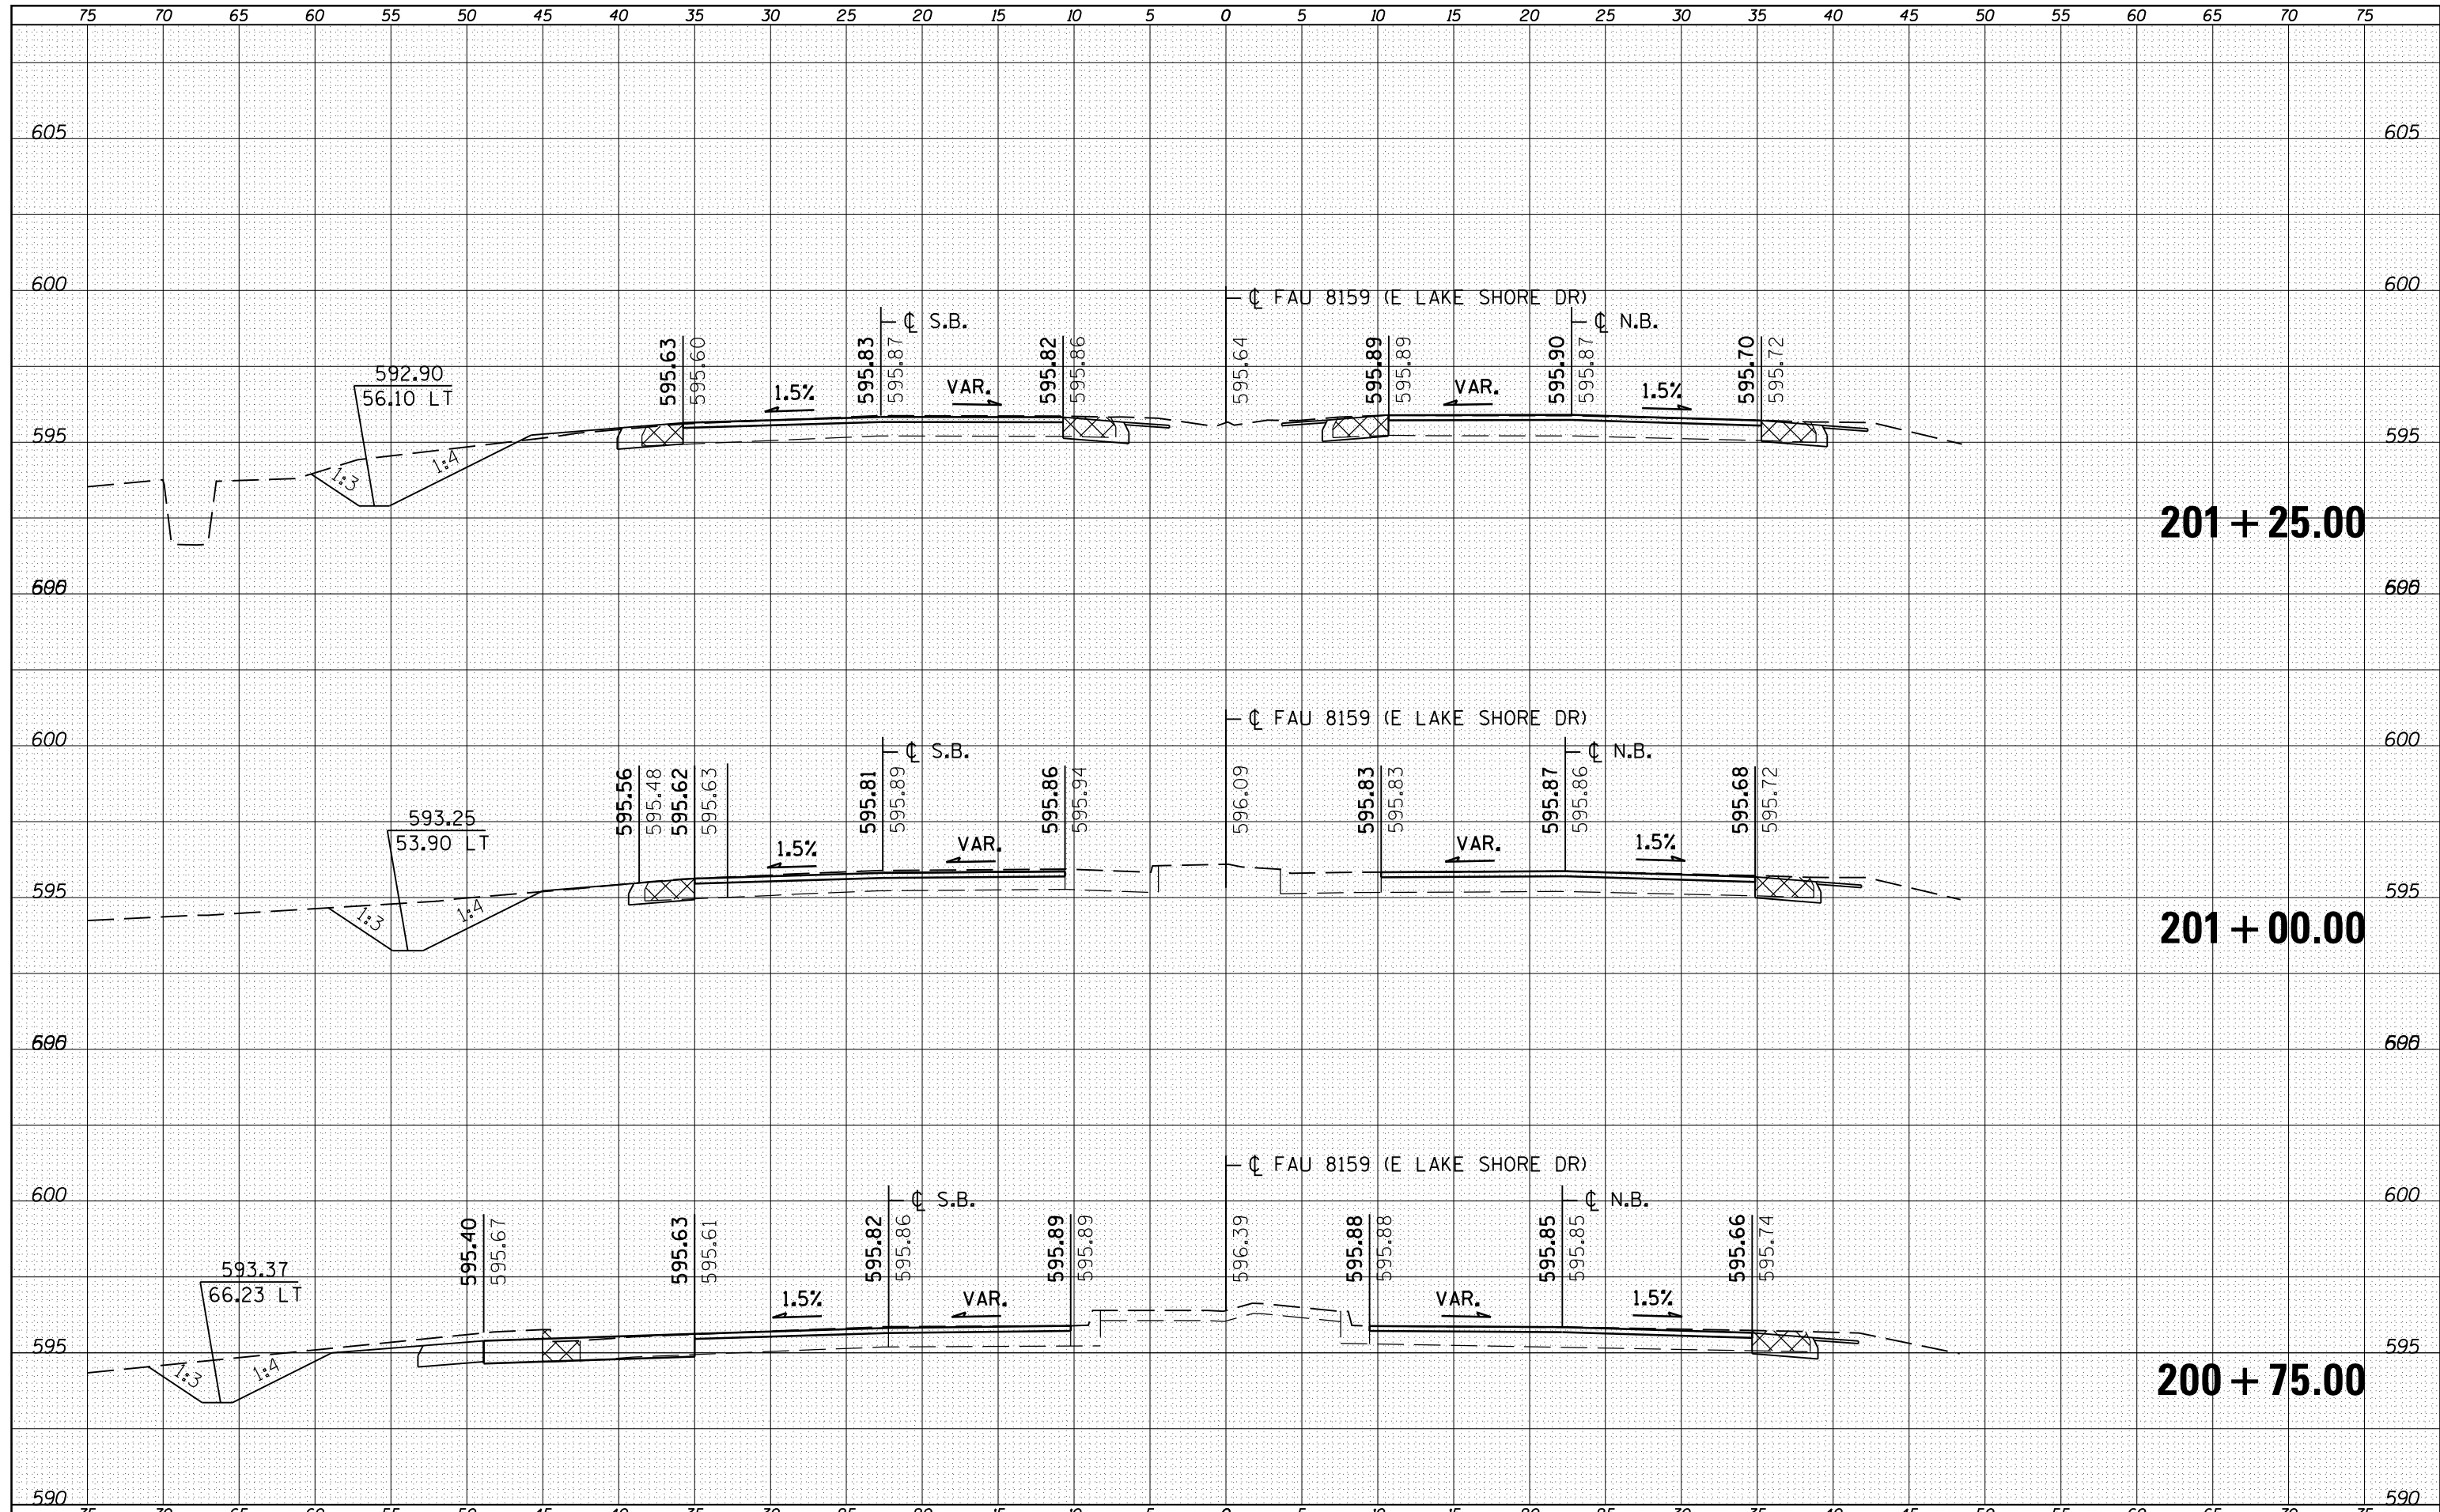

FILE NAME =	USER NAME = sparksgw	DESIGNED - RSC	REVISIED -	<b>STATE OF ILLINOIS</b> <b>DEPARTMENT OF TRANSPORTATION</b>	<b>CROSS SECTION SHEETS</b>		F.A.U. RTE.	SECTION	COUNTY	TOTAL SHEETS	SHEET NO.
es:\pw\work\pwidot\sparksgw\d0221228\d672c87-sh-xsshtsr.dgn		DRAWN - JWC	REVISIED -		7998	110TS,NL	SANGAMON	95	69		
		PLOT SCALE = 10.0000' / in.	REVISIED -		SCALE:		SHEET NO. 13 OF 39 SHEETS		STA. 200+75.00 TO STA. 201+25.00	CONTRACT NO. 72CB7	
		PLOT DATE = Sep-01-2011 12:36:37PM	REVISIED -		ILLINOIS FED. AID PROJECT						