


DATE	
BY	
SURVEYED	
PLOTTED	
TEMPLATE	
AREAS	
CHECKED	
NO.	

DATE	
BY	
SURVEYED	
PLOTTED	
TEMPLATE	
AREAS	
CHECKED	
NO.	

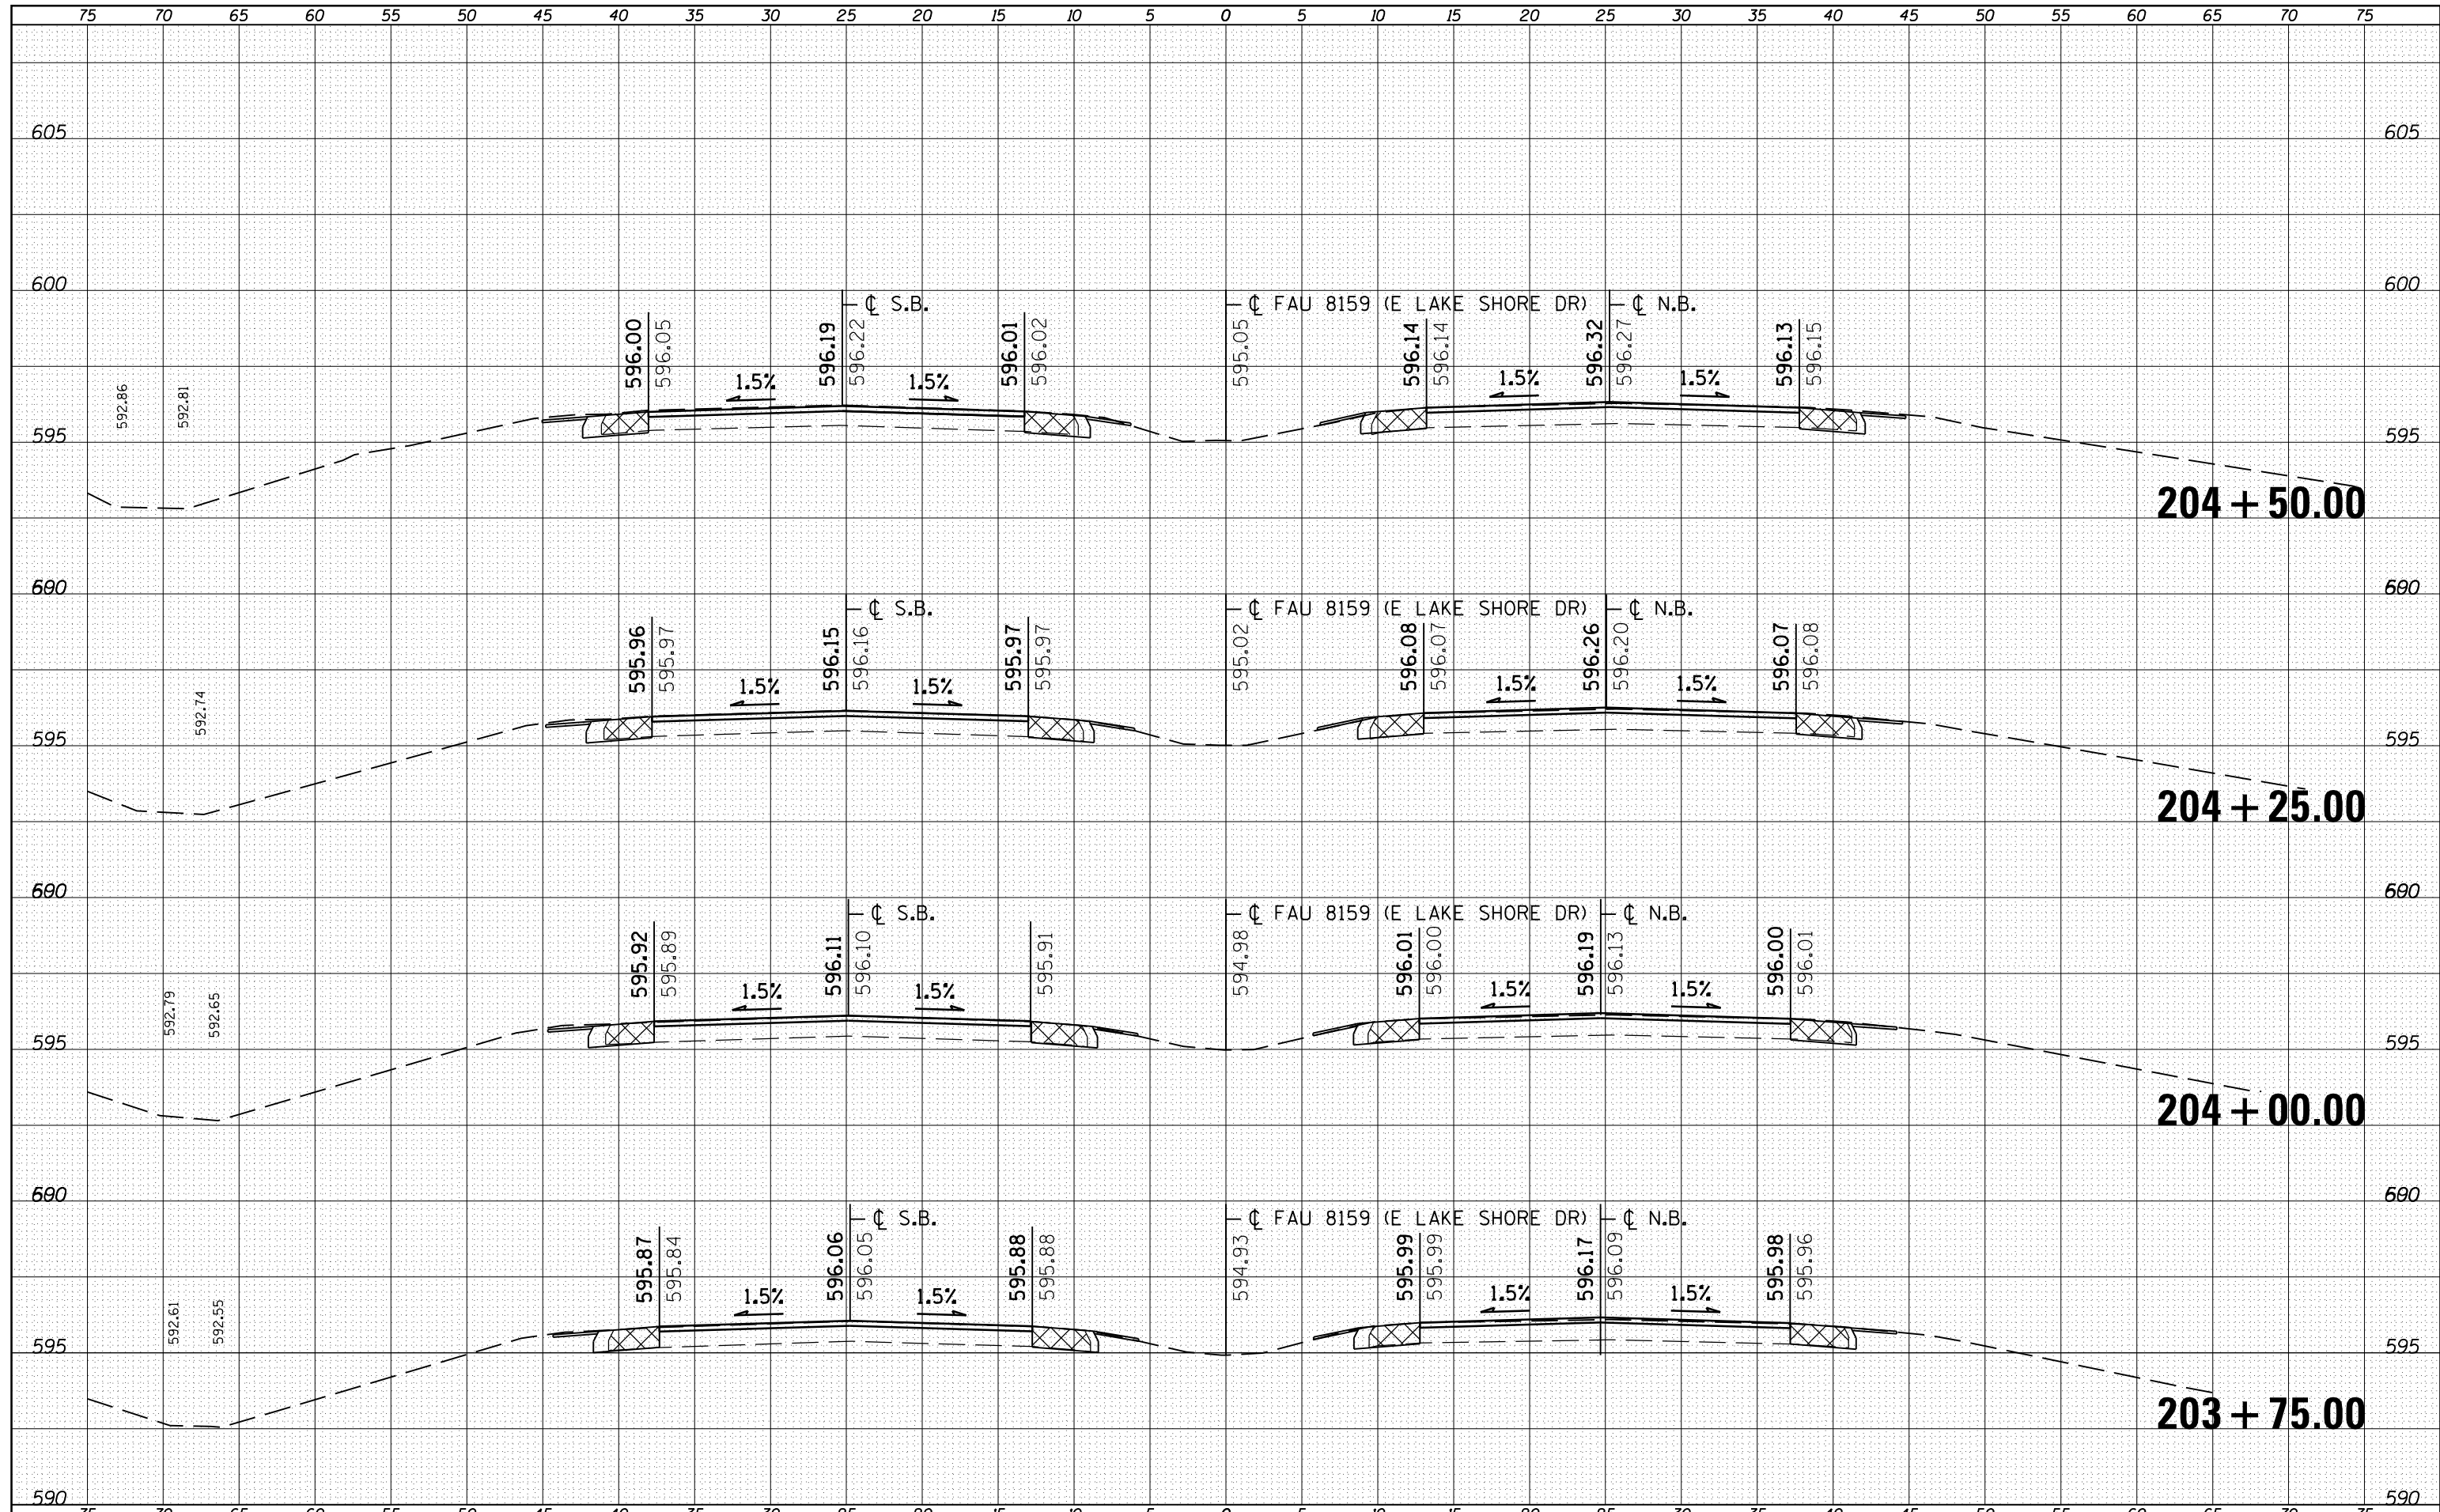

FILE NAME =	USER NAME = sparksgw	DESIGNED - RSC	REVISED -	STATE OF ILLINOIS DEPARTMENT OF TRANSPORTATION	CROSS SECTION SHEETS		F.A.U. RTE.	SECTION	COUNTY	TOTAL SHEETS	SHEET NO.
c:\pw\work\pwidot\sparksgw\d0221228\d672c87-sh-xsshtsr.dgn		DRAWN - JWC	REVISED -		7998	110TS,NL	SANGAMON	95	74		
PLOT SCALE = 10.0000' / in.		CHECKED - RSC	REVISED -		SCALE:		SHEET NO. 18 OF 39 SHEETS		CONTRACT NO. 72CB7		
PLOT DATE = Sep-01-2011 12:36:39PM		DATE -	REVISED -		STA. 203+75.00 TO STA. 204+50.00		ILLINOIS FED. AID PROJECT				