


DATE	
BY	
SURVEYED	
PLOTTED	
TEMPLATE	
AREAS	
CHECKED	
FINAL SURVEY	
NOTE BOOK	
NO.	

DATE	
BY	
SURVEYED	
PLOTTED	
TEMPLATE	
AREAS	
CHECKED	
ORIGINAL SURVEY	
NOTE BOOK	
NO.	

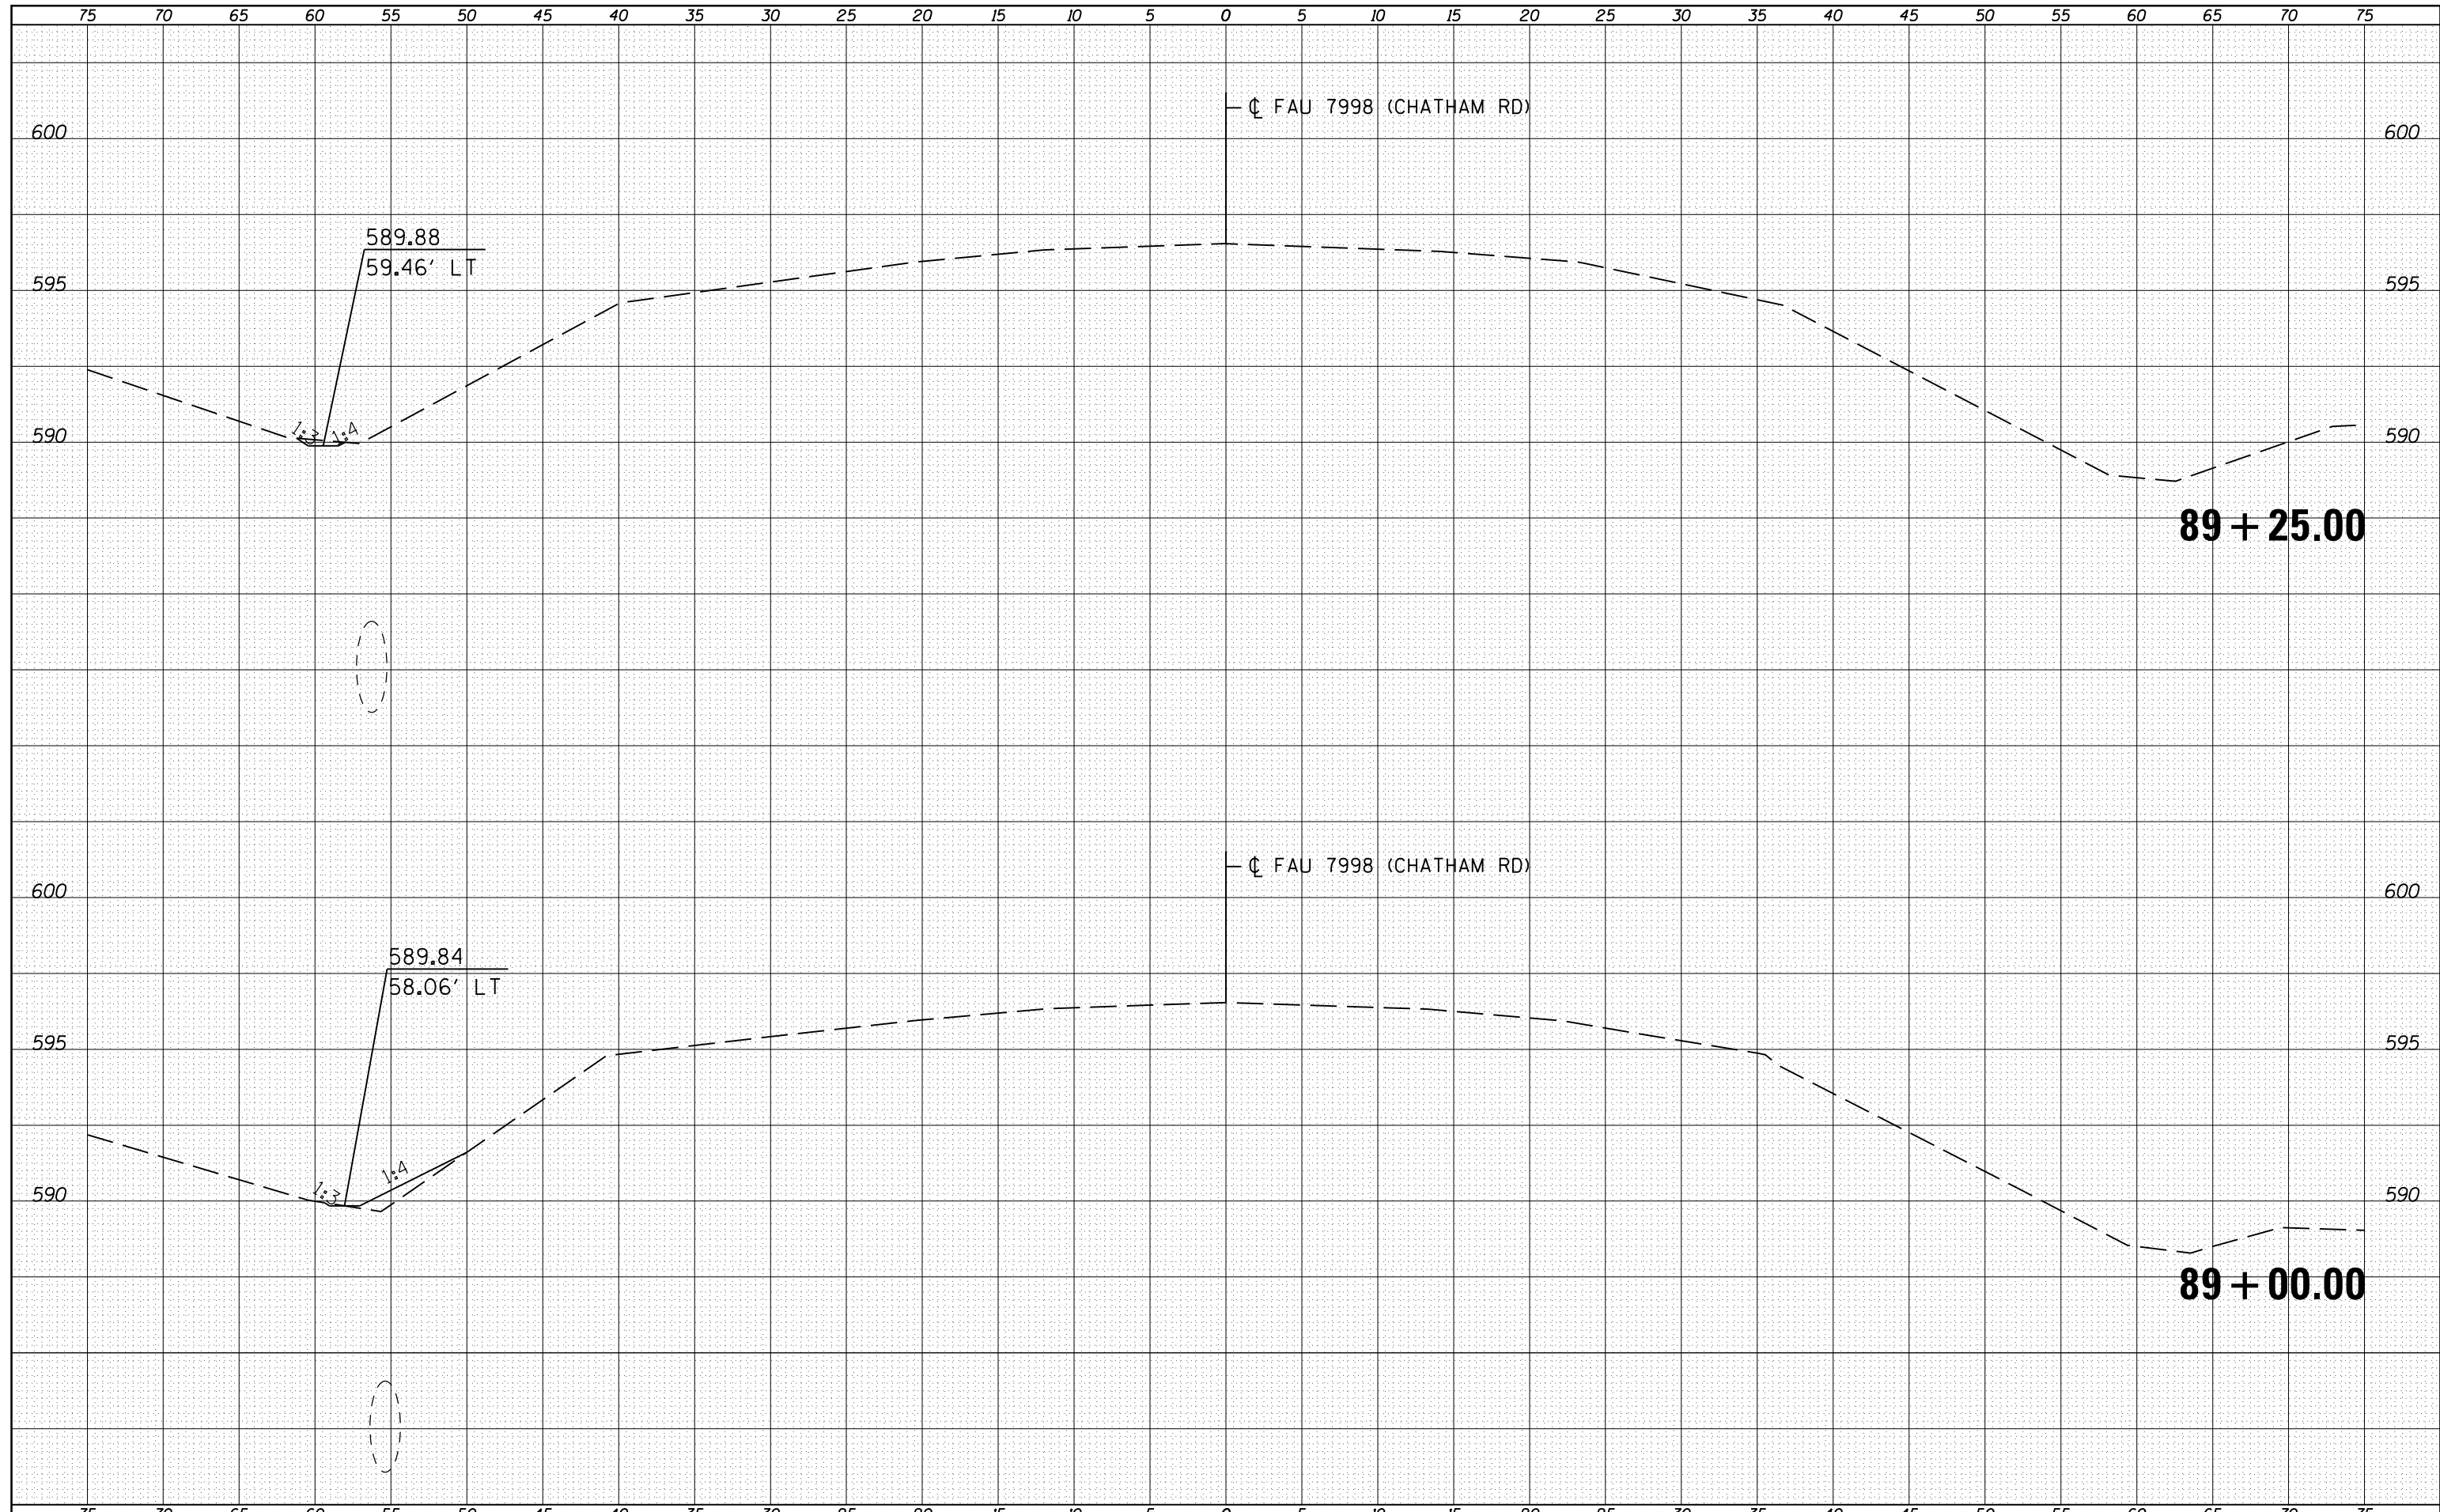

FILE NAME =	USER NAME = sparksq	DESIGNED - RSC	REVISIED -	STATE OF ILLINOIS DEPARTMENT OF TRANSPORTATION	CROSS SECTION SHEETS			F.A.U. RTE.	SECTION	COUNTY	TOTAL SHEETS	SHEET NO.
c:\pw\work\p\dot\sparksq\d0221228\0672C87-sh-xsshtml2.dgn	DRAWN - JWC	CHECKED - RSC	REVISIED -		7998	110TS,NL	SANGAMON	95	77			
PLOT SCALE = 10.0000' / in.	DATE -	REVISIED -	SCALE:		SHEET NO. 21 OF 39 SHEETS	STA. 89+00.00	TO STA. 89+25.00	CONTRACT NO. 72C87				
PLOT DATE = Sep-01-2011 12:36:43PM	REVISIED -	ILLINOIS FED. AID PROJECT										