


DATE	
BY	
SURVEYED	
PLOTTED	
TEMPLATE	
AREAS	
CHECKED	
FINAL SURVEY	
NOTE BOOK	
NO.	

DATE	
BY	
SURVEYED	
PLOTTED	
TEMPLATE	
AREAS	
CHECKED	
ORIGINAL SURVEY	
NOTE BOOK	
NO.	

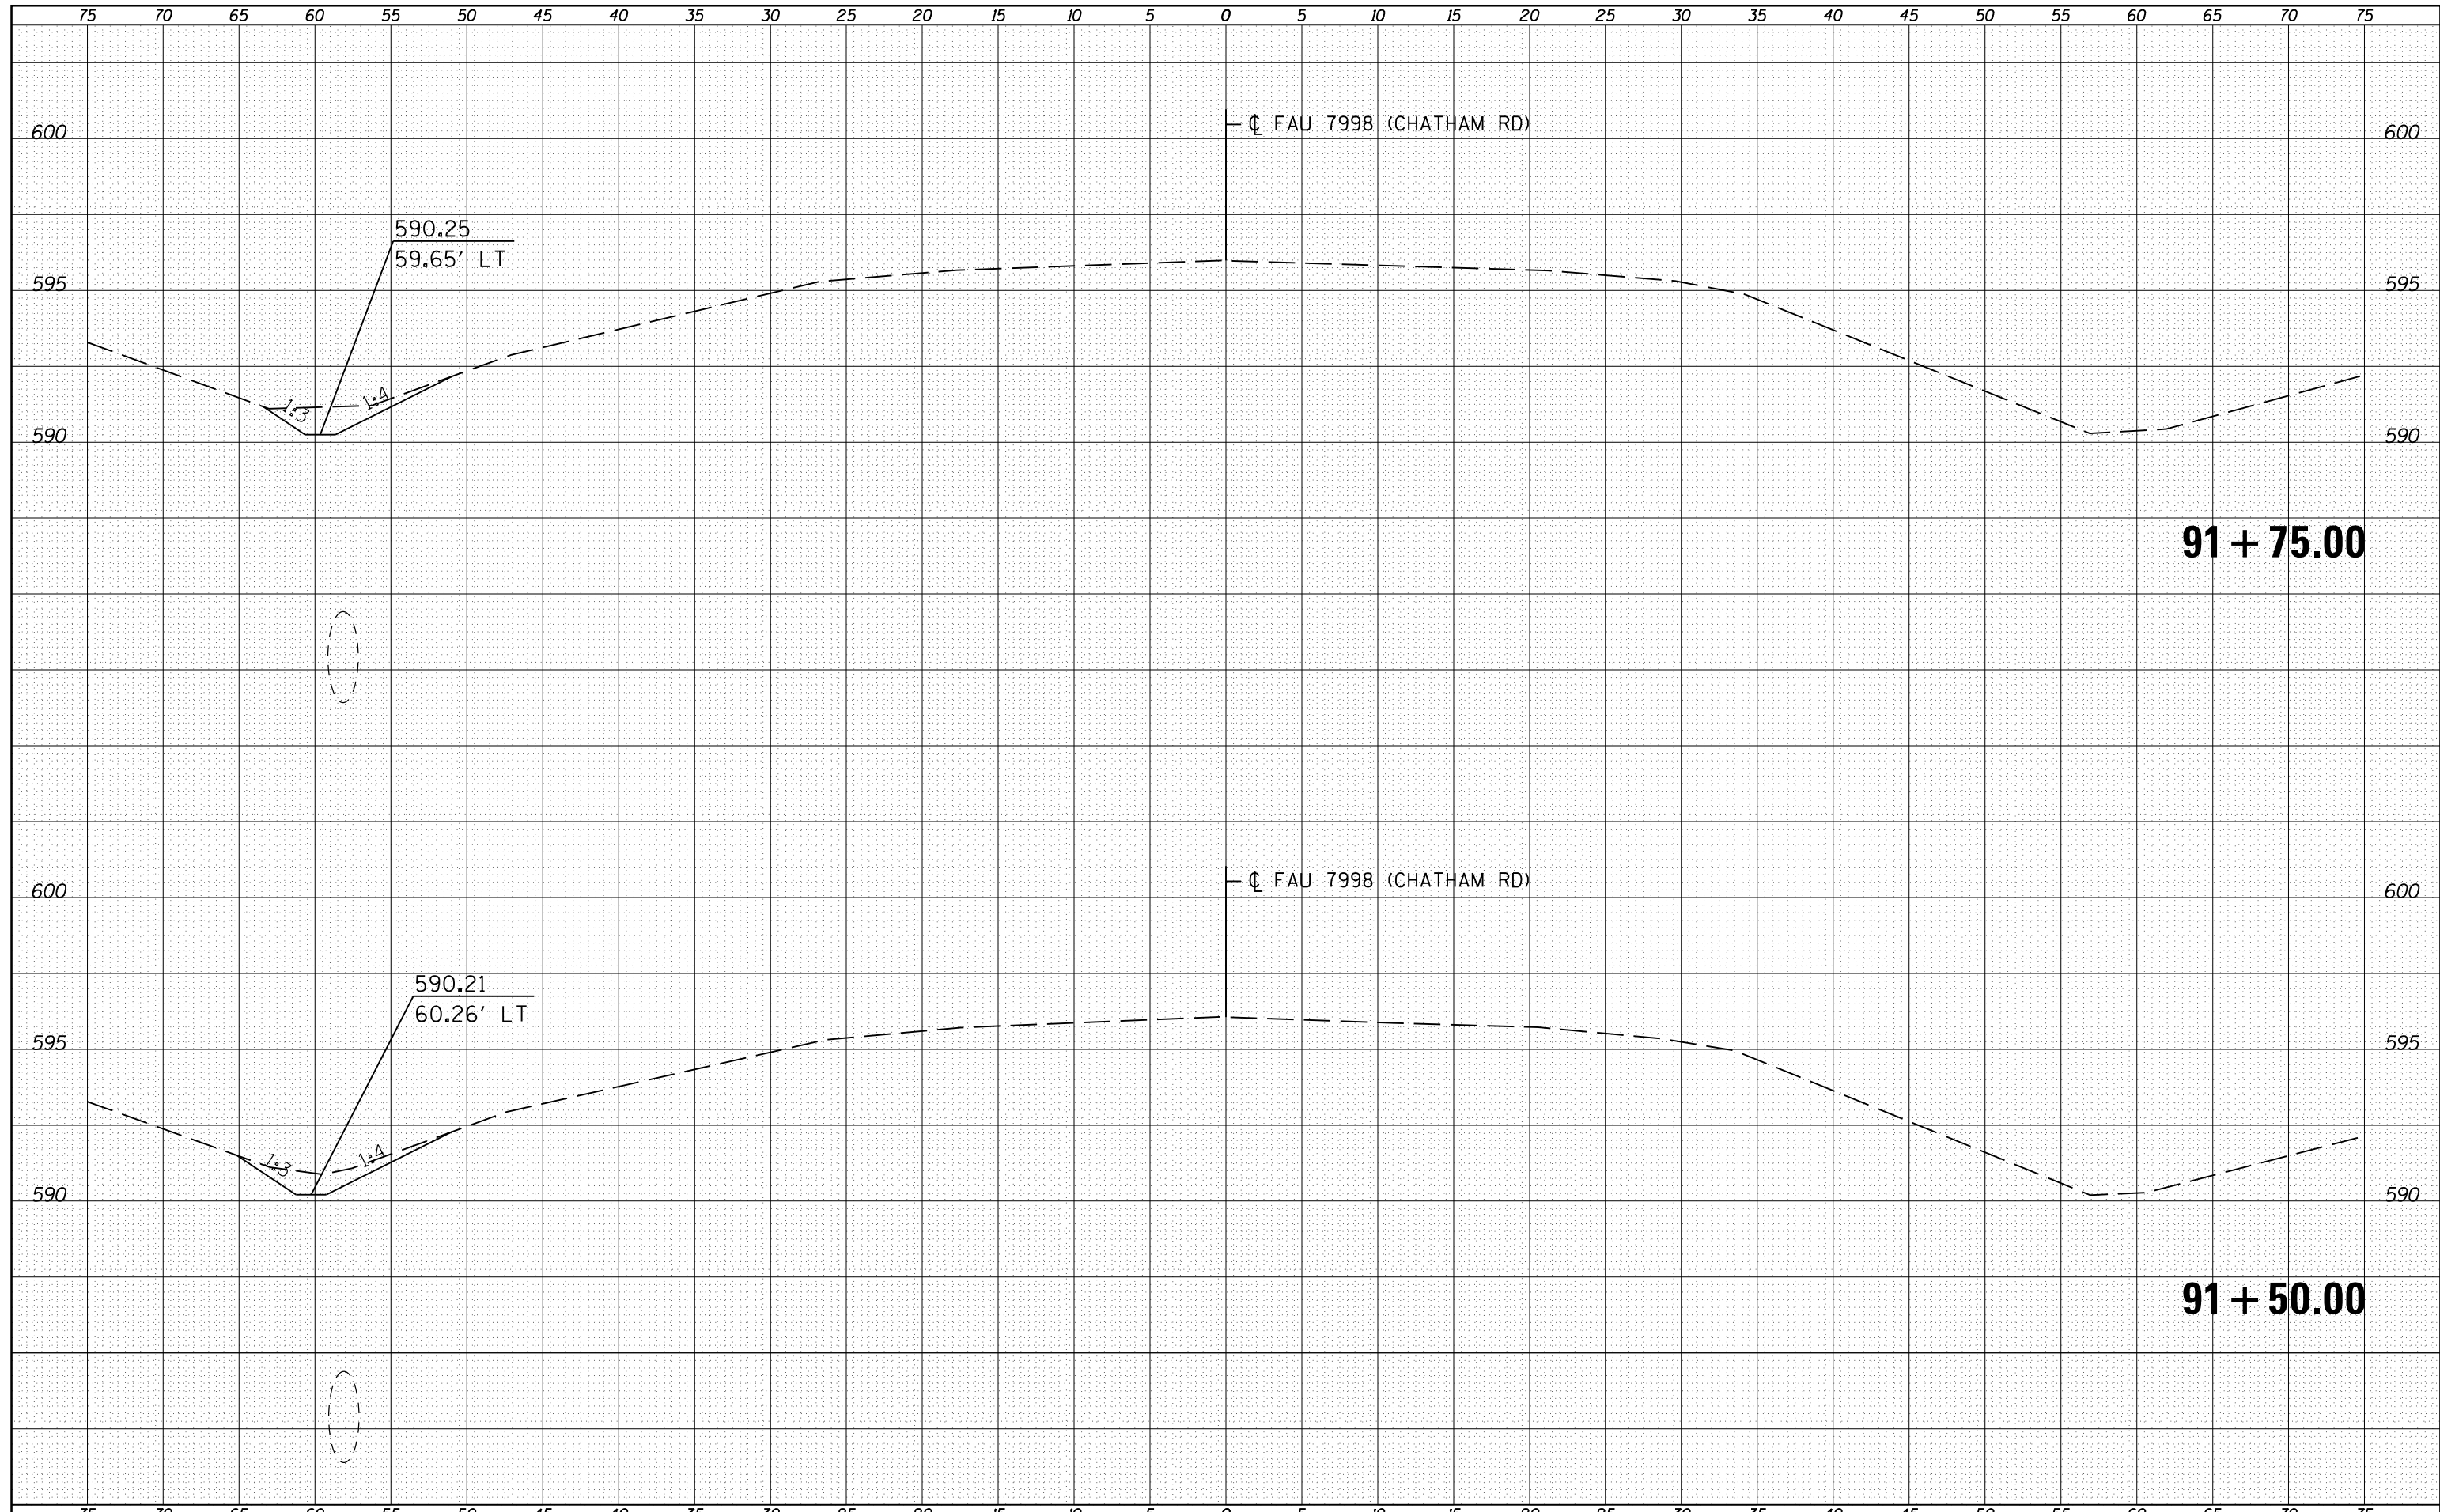

FILE NAME =	USER NAME = sparksq	DESIGNED - RSC	REVISED -	STATE OF ILLINOIS DEPARTMENT OF TRANSPORTATION	CROSS SECTION SHEETS			F.A.U. RTE.	SECTION	COUNTY	TOTAL SHEETS	SHEET NO.
c:\pw\work\p\dot\sparksq\d0221228\0672C87-sh-xsshtml2.dgn		DRAWN - JWC	REVISED -		7998	110TS,NL	SANGAMON	95	82			
PLOT SCALE = 10.0000' / in.		CHECKED - RSC	REVISED -		SCALE:			SHEET NO. 26 OF 39 SHEETS	STA. 91+50.00 TO STA. 91+75.00	CONTRACT NO. 72C87		
PLOT DATE = Sep-01-2011 12:36:45PM		DATE -	REVISED -		ILLINOIS FED. AID PROJECT							