


BY	DATE

BY	DATE

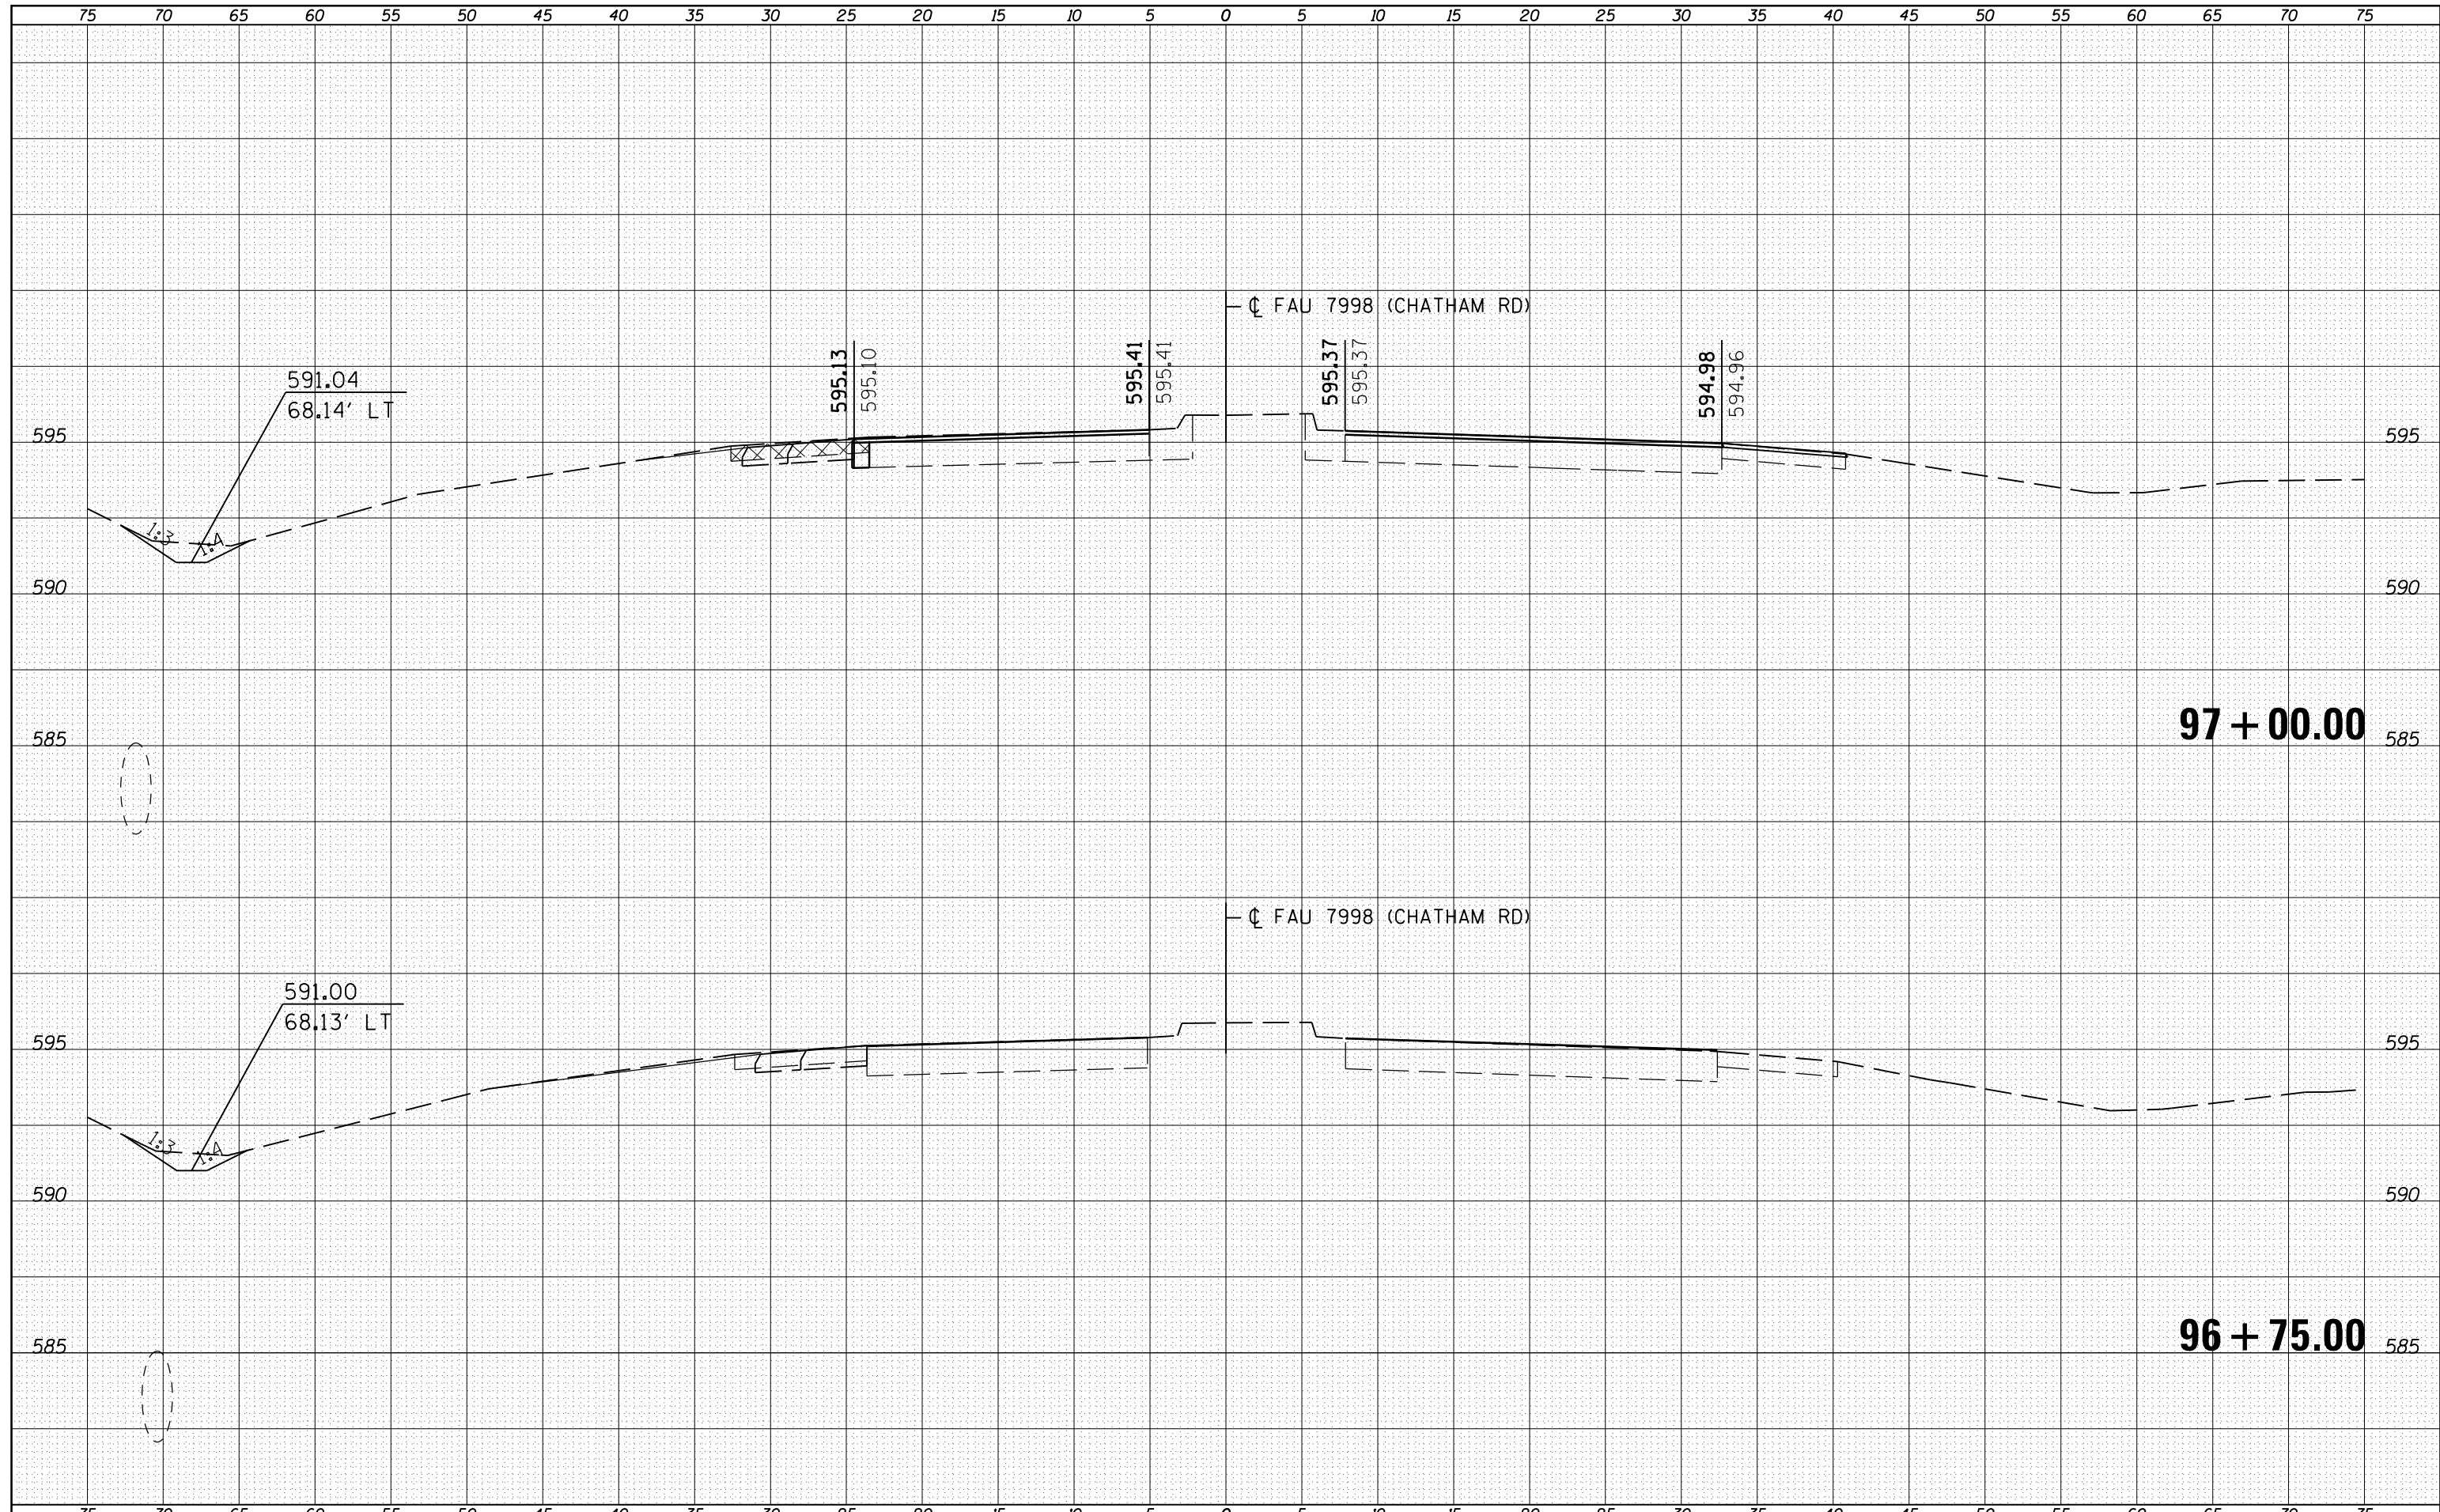

FILE NAME = c:\pwwork\pwwork\sparksgw\d0221228\0672C87-sh-xsshtml2.dgn  
 USER NAME = sparksgw  
 PLOT SCALE = 10.0000' / in.  
 PLOT DATE = Sep-01-2011 12:36:51PM

DESIGNED - RSC  
 DRAWN - JWC  
 CHECKED - RSC  
 DATE -

REVISED -  
 REVISED -  
 REVISED -  
 REVISED -

STATE OF ILLINOIS  
 DEPARTMENT OF TRANSPORTATION

CROSS SECTION SHEETS

SCALE: SHEET NO. 37 OF 39 SHEETS STA. 96+75.00 TO STA. 97+00.00

F.A.U. RTE.	SECTION	COUNTY	TOTAL SHEETS	SHEET NO.
7998	110TS,NL	SANGAMON	95	93
CONTRACT NO. 72CB7			ILLINOIS FED. AID PROJECT	