



MATCH LINE STA 664+42.34

MATCH LINE STA 679+42.34

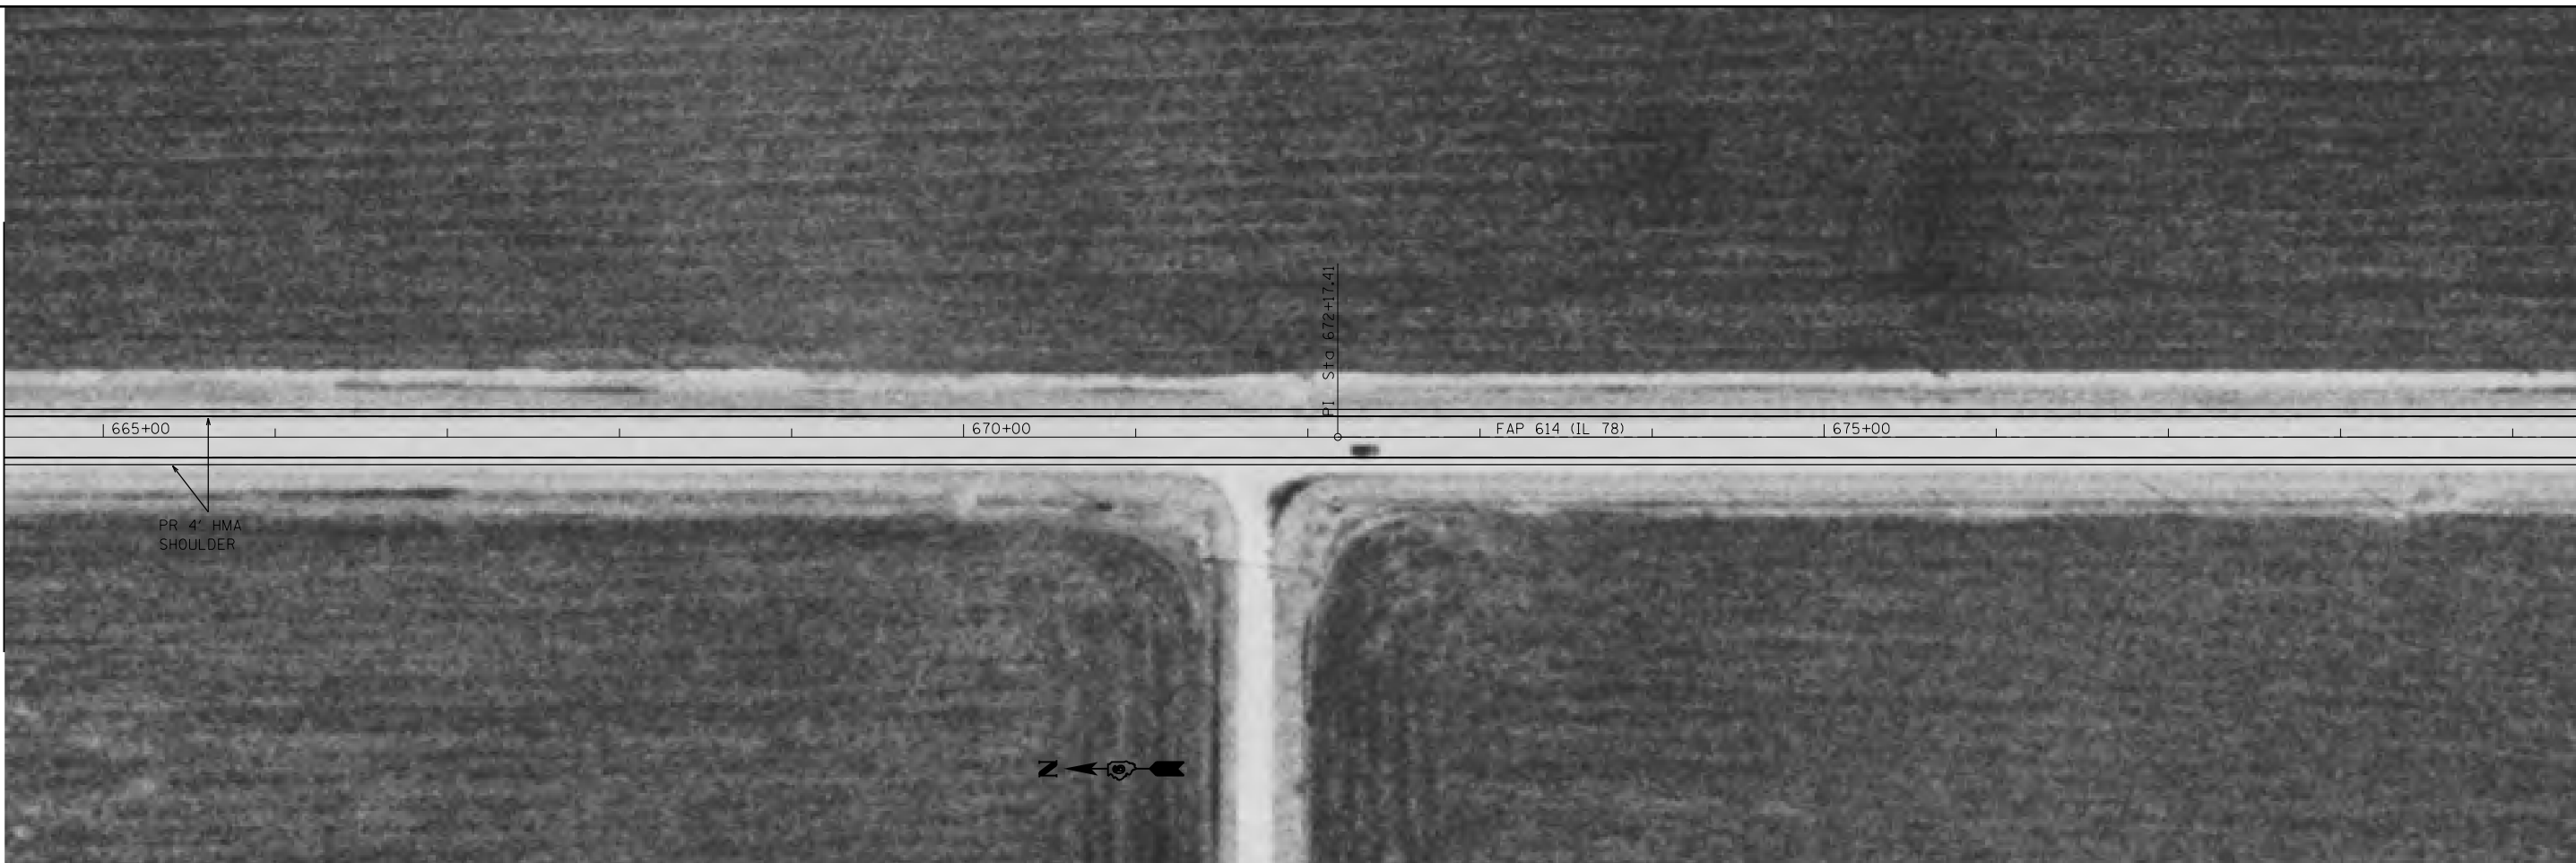

MATCH LINE STA 679+42.34

MATCH LINE STA 694+42.34

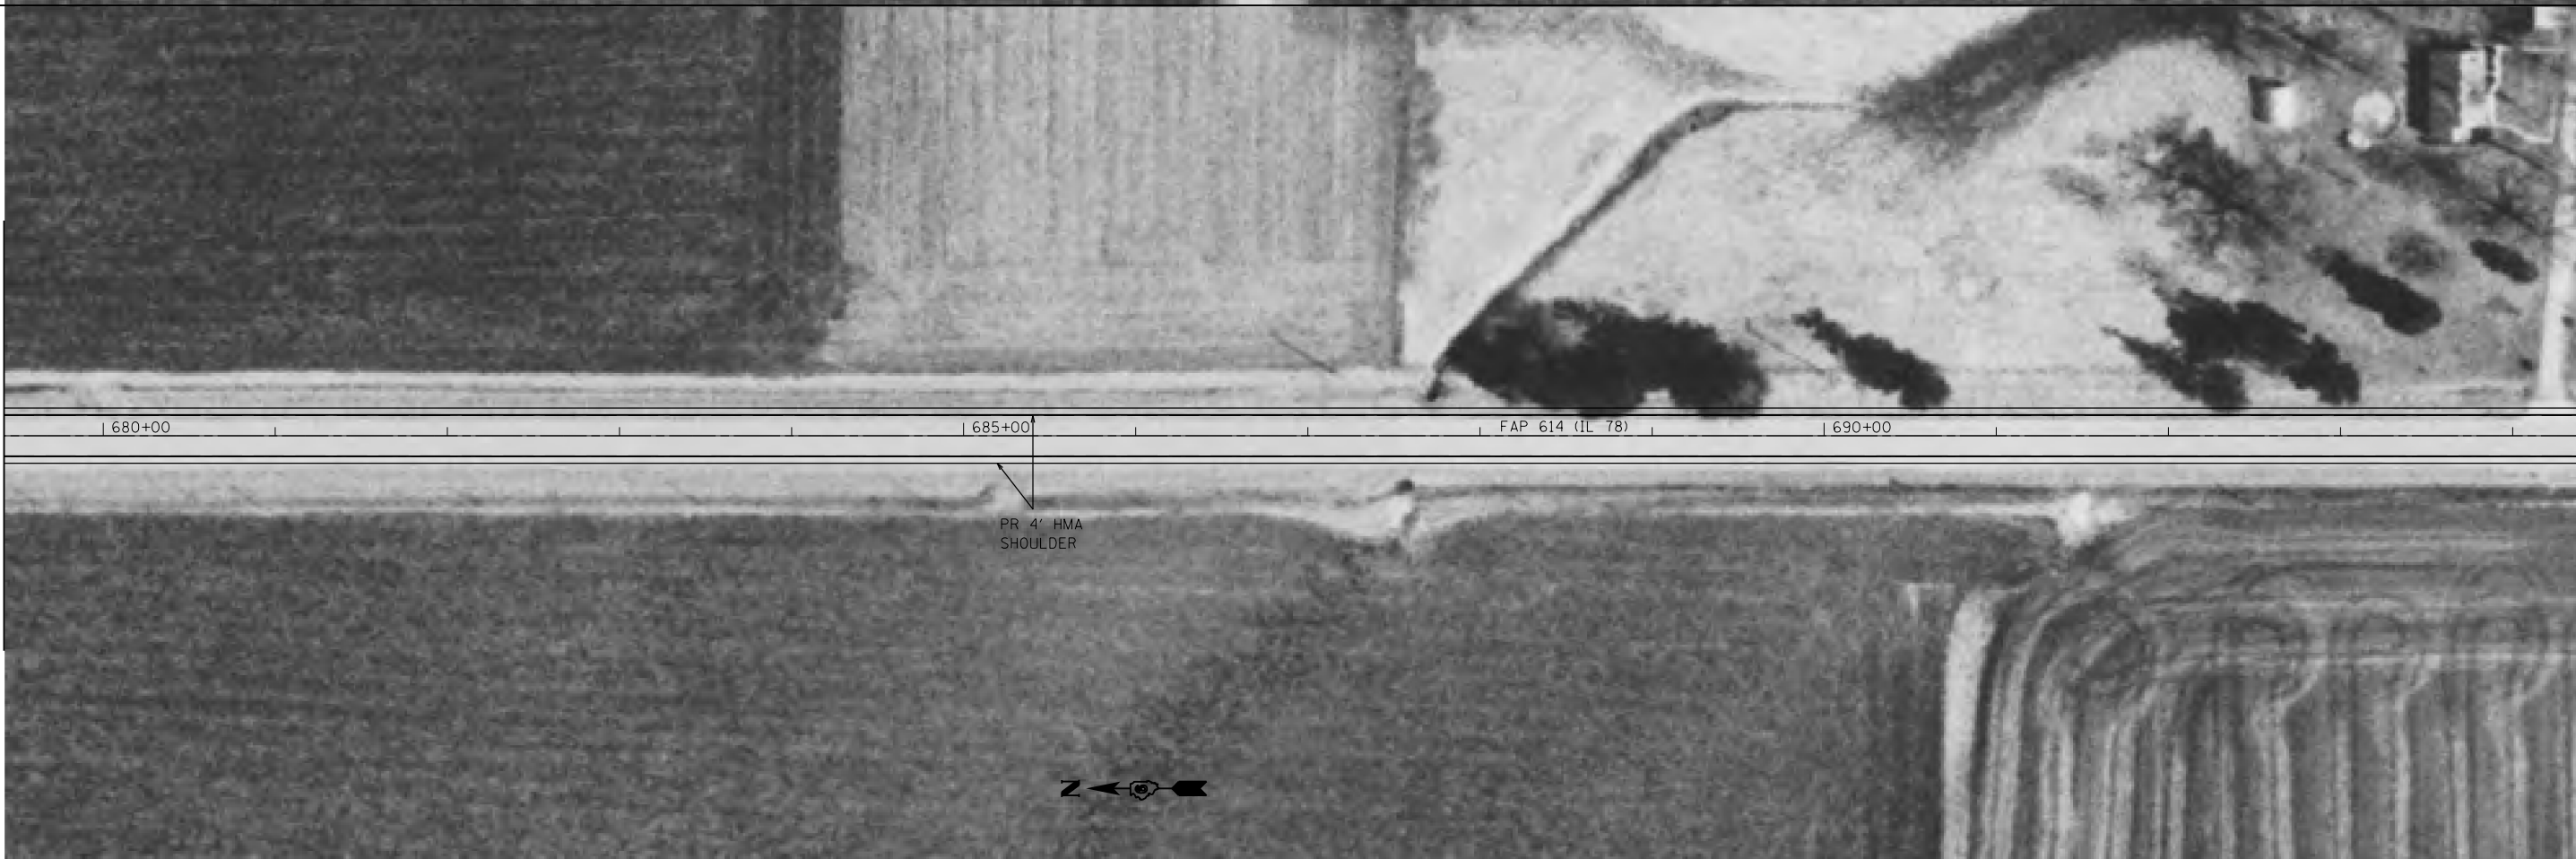

FILE NAME =	USER NAME = sparksgw	DESIGNED -	REVISED -
c:\pw\work\p\idot\sparksgw\0249905\0672E18-sht-plan.dgn		DRAWN -	REVISED -
	PLOT SCALE = 100.0000' / in.	CHECKED -	REVISED -
	PLOT DATE = Aug-19-2011 01:54:34PM	DATE -	REVISED -

**STATE OF ILLINOIS  
DEPARTMENT OF TRANSPORTATION**

**PLAN SHEETS**

SCALE: SHEET NO. OF SHEETS STA. TO STA.

F.A.P. RTE.	SECTION	COUNTY	TOTAL SHEETS	SHEET NO.
614	147RS-7, 148RS-4	MORGAN	14	9
CONTRACT NO. 72E18				
ILLINOIS FED. AID PROJECT				