


MORGAN COUNTY

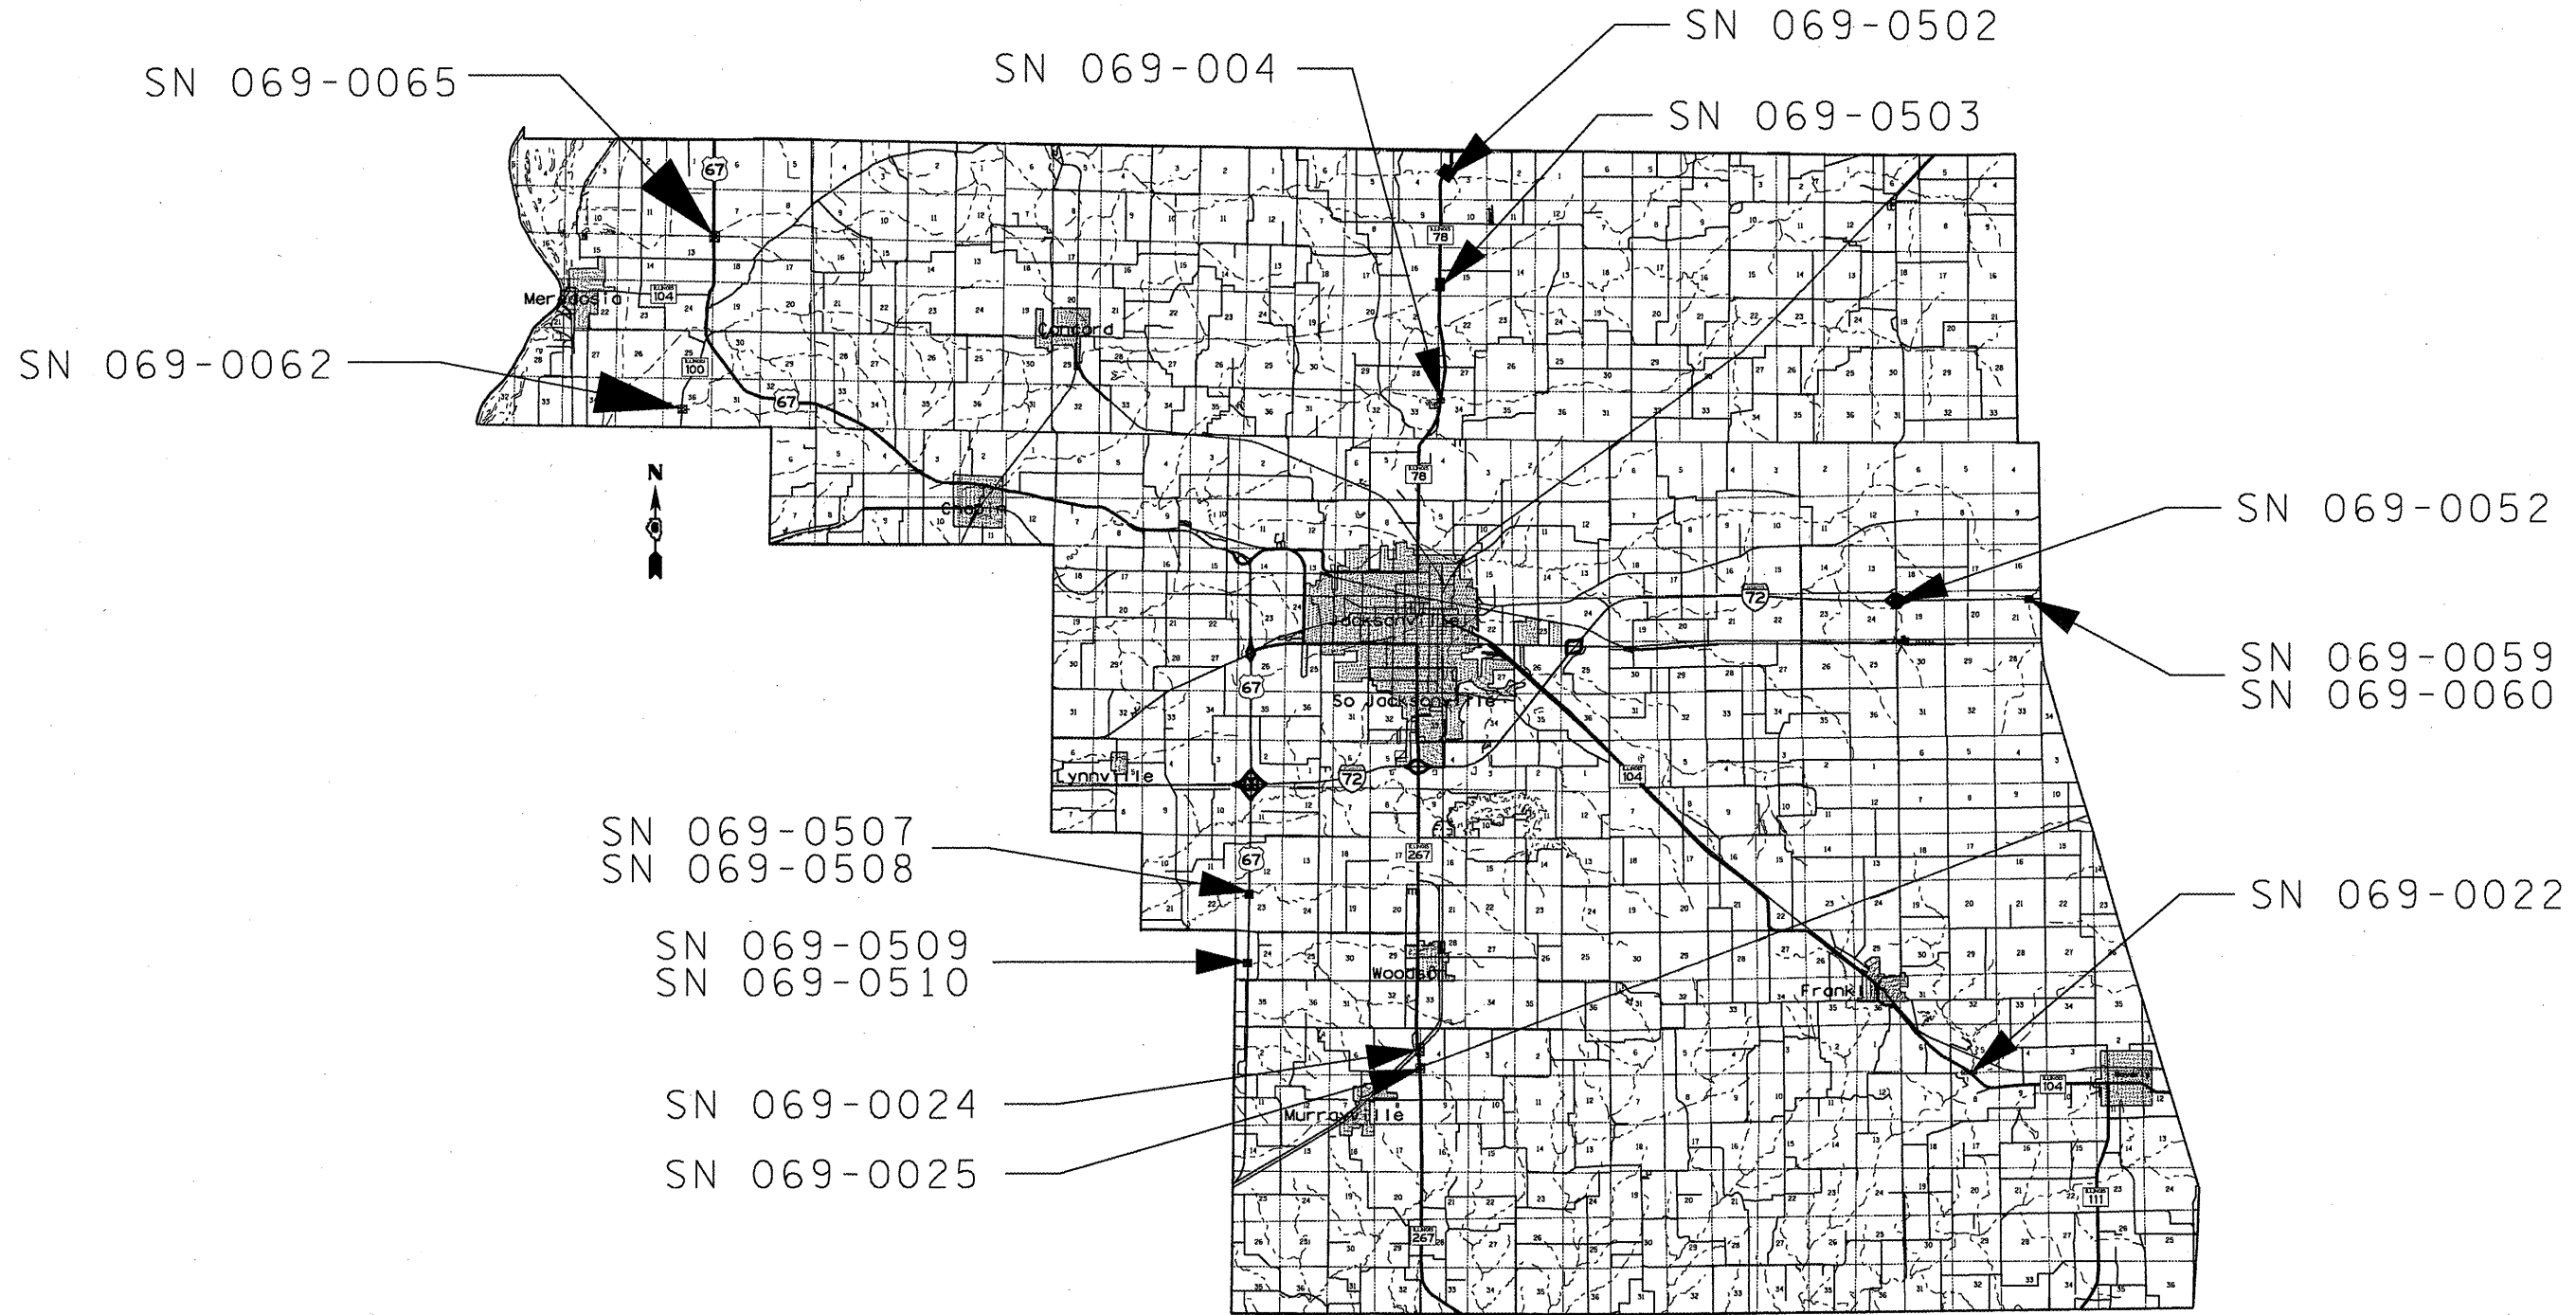

• DISTRICT 6 BRIDGE DECK SEALING 2011
 ** VARIOUS

FILE NAME =	USER NAME = sperksgw	DESIGNED -	REVISED -
ct:\pv_work\pwsdot\sperksgw\0255541\0672E24-shr-LocationMaps.dgn		DRAWN -	REVISED -
PLOT SCALE = 19456.0000' / in.		CHECKED -	REVISED -
PLOT DATE = Aug-23-2011 07:59:51AM		DATE -	REVISED -

**STATE OF ILLINOIS
 DEPARTMENT OF TRANSPORTATION**

BRIDGE LOCATION MAP			
SCALE:	SHEET NO. 1 OF 4 SHEETS	STA.	TO STA.

F.A. RTE.	SECTION	COUNTY	TOTAL SHEETS	SHEET NO.
VAR	.	**	10	4
CONTRACT NO. 72E24				
ILLINOIS FED. AID PROJECT				