


# CASS COUNTY

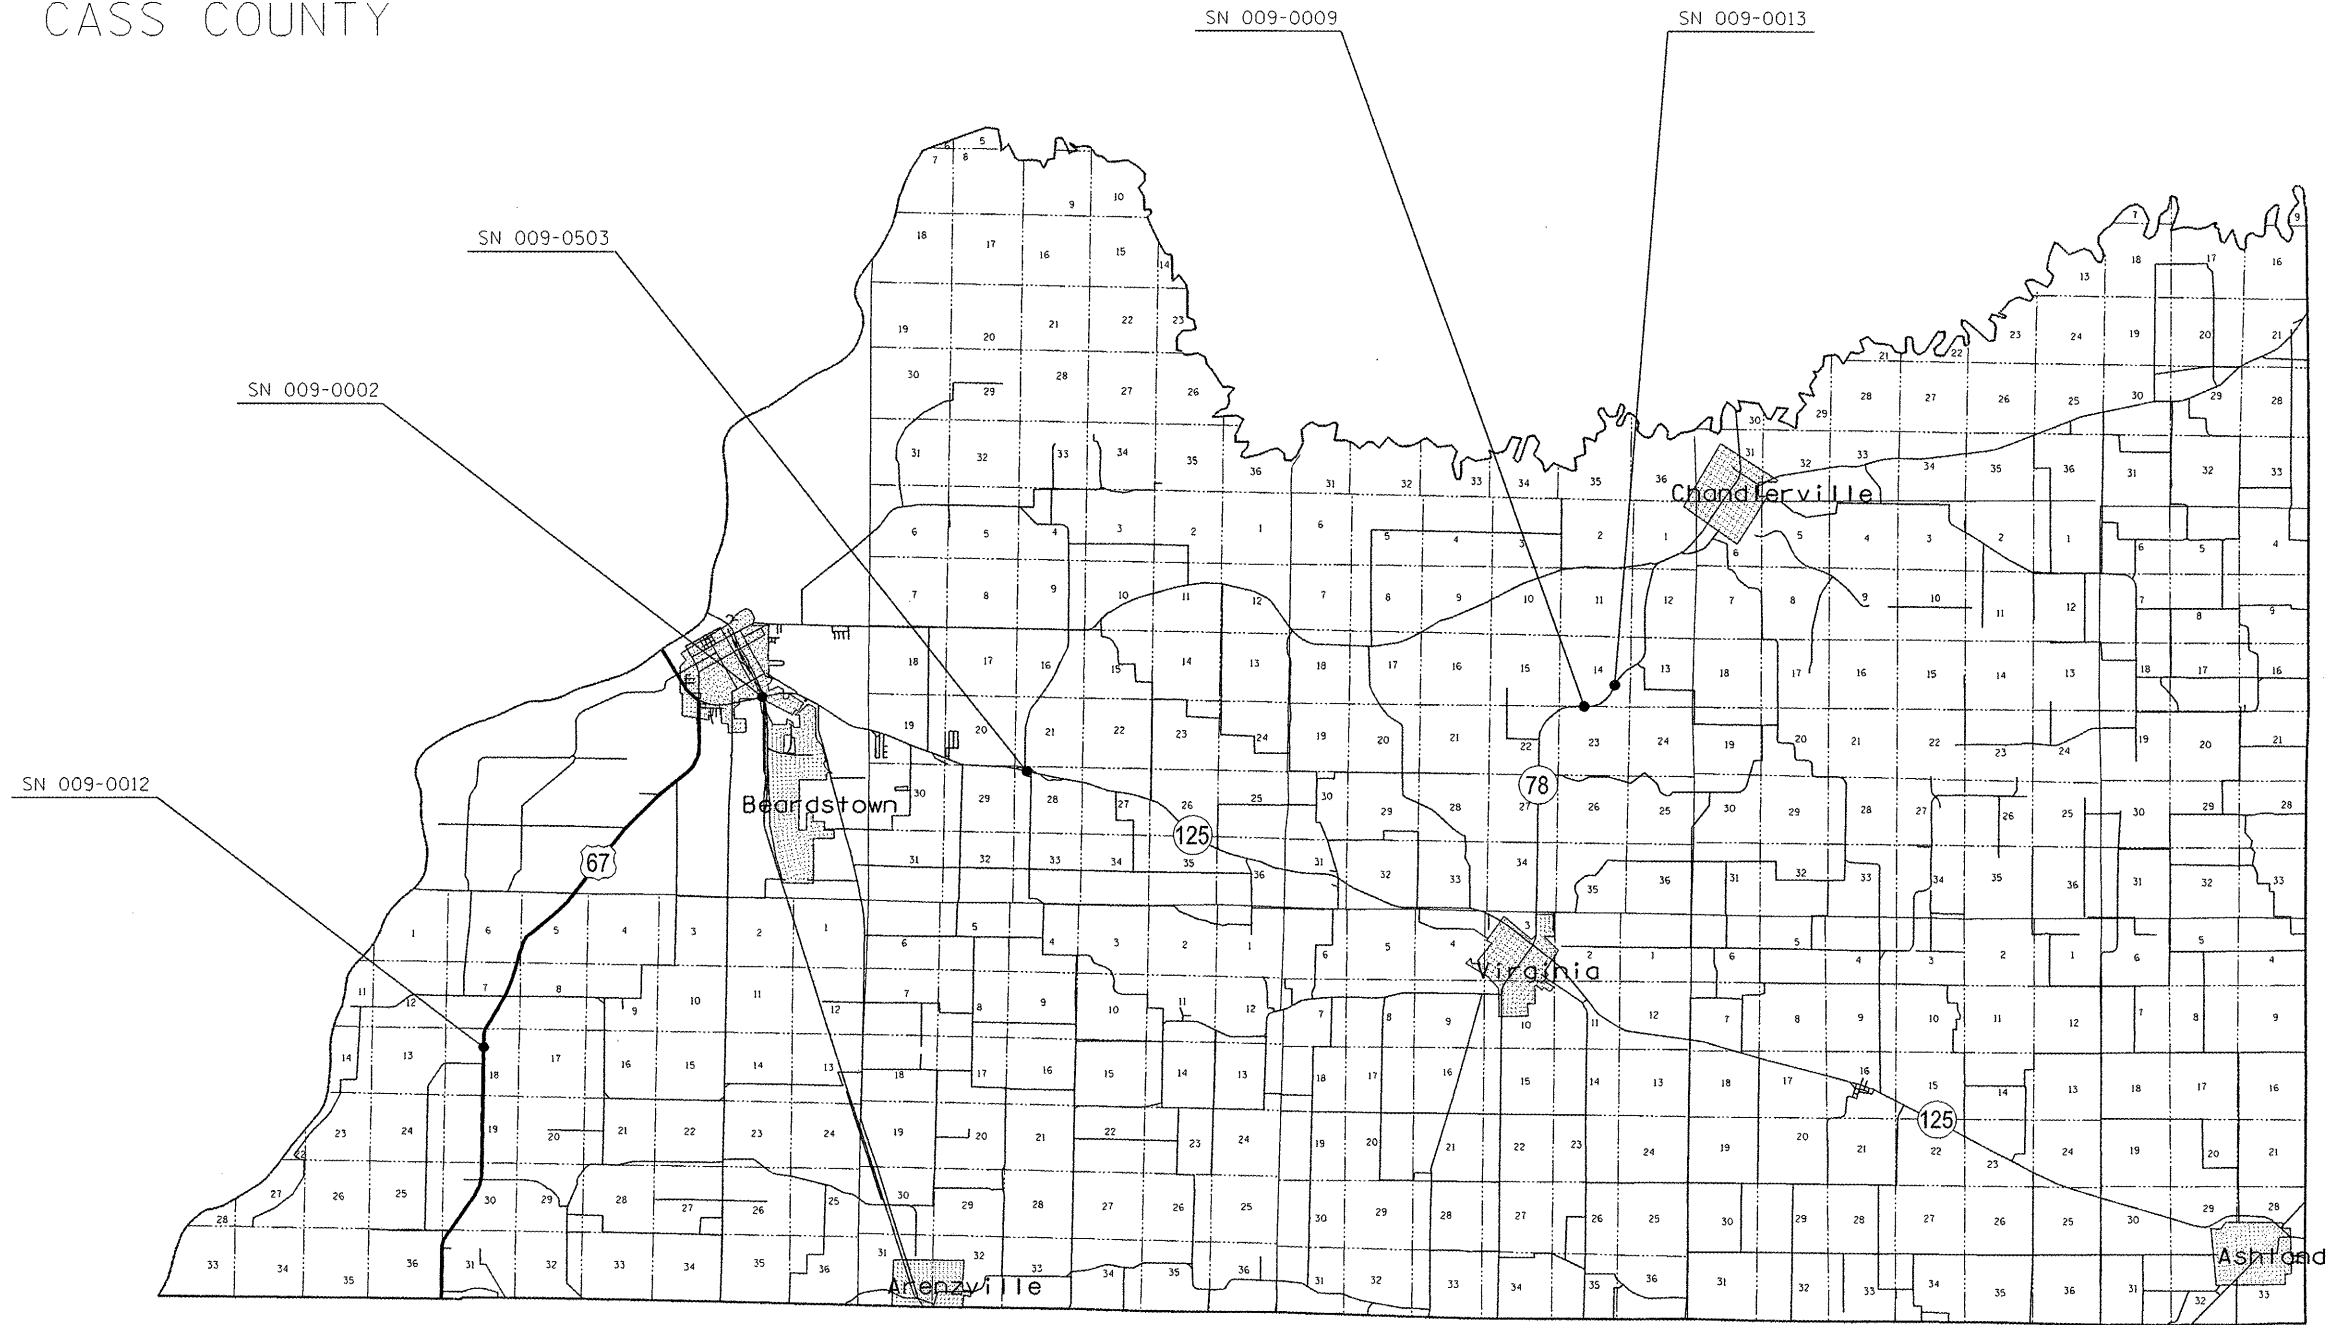

- VARIOUS ROUTES
- BDGE DECK SEALING 2011-1
- VARIOUS

FILE NAME :	USER NAME :	DESIGNED -	REVISED -
c:\pwork\puidot\sparksg\025384\067	sparksg	E25-bridge-location-map.dgn	
		DRAWN -	REVISED -
		CHECKED -	REVISED -
		DATE -	REVISED -

**STATE OF ILLINOIS  
DEPARTMENT OF TRANSPORTATION**

**CASS COUNTY  
BRIDGE LOCATION MAP**

SCALE: SHEET NO. OF SHEETS STA. TO STA.

F.A. RTE.	SECTION	COUNTY	TOTAL SHEETS	SHEET NO.
•	••	•••	9	6
CONTRACT NO. 72E25				
ILLINOIS FED. AID PROJECT				