


# MASON COUNTY

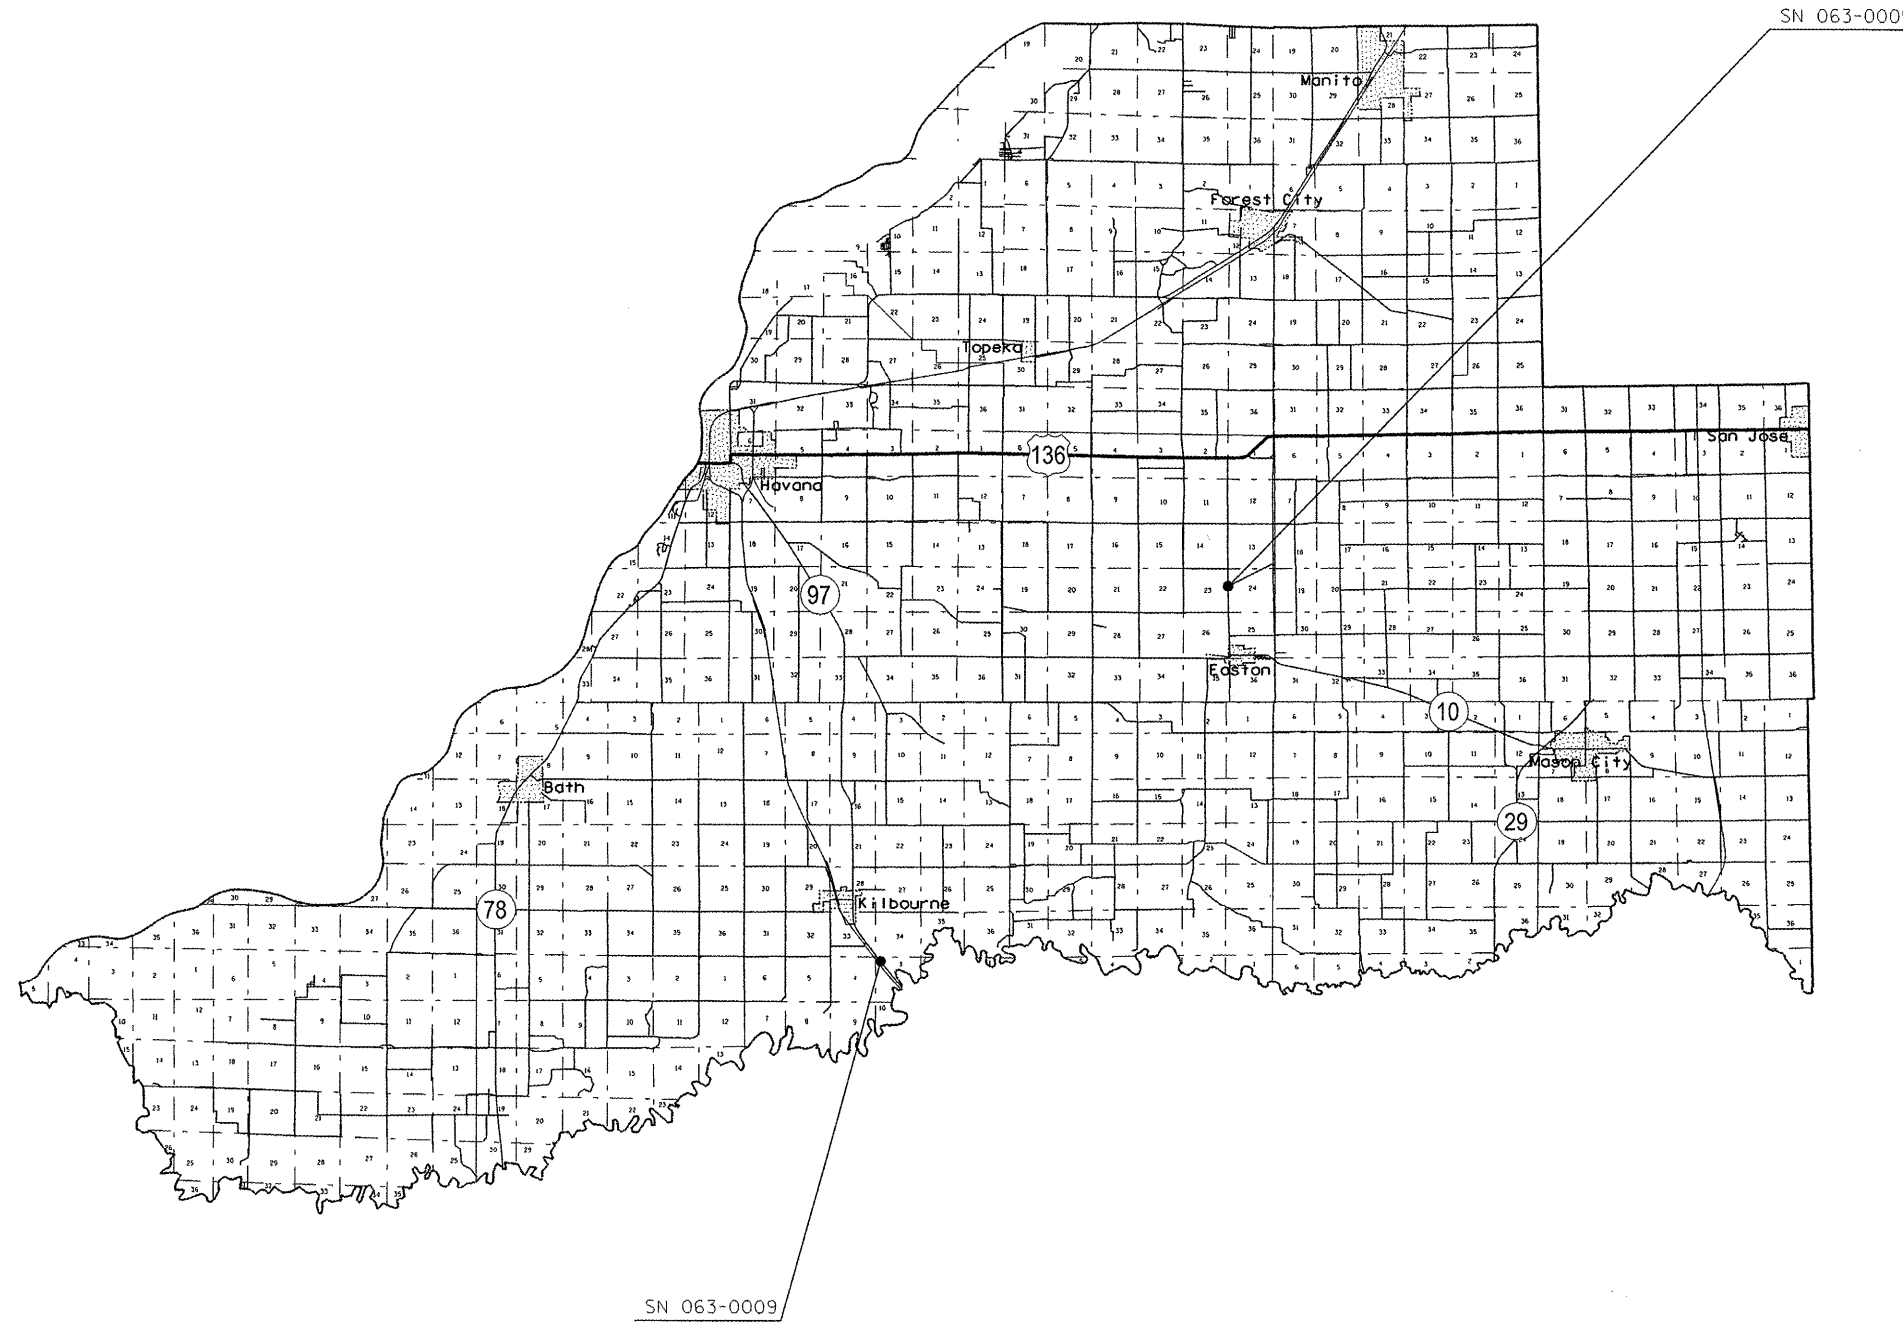

- VARIOUS ROUTES
- BOGE DECK SEALING 2011-1
- VARIOUS

FILE NAME =	USER NAME = sparksgw	DESIGNED -	REVISED -	<b>STATE OF ILLINOIS DEPARTMENT OF TRANSPORTATION</b>	<b>MASON COUNTY BRIDGE LOCATION MAP</b>			F.A. RTE.	SECTION	COUNTY	TOTAL SHEETS	SHEET NO.			
c:\pwwork\pwwork\sparksgw\d0253841\067	E25-bridge-location-map.dgn	DRAWN -	REVISED -		SCALE:	SHEET NO.	OF	SHEETS	STA.	TO STA.	•	••	•••	9	7
		CHECKED -	REVISED -											CONTRACT NO. 72E25	
		DATE -	REVISED -											ILLINOIS FED. AID PROJECT	